


EXHIBIT "A"

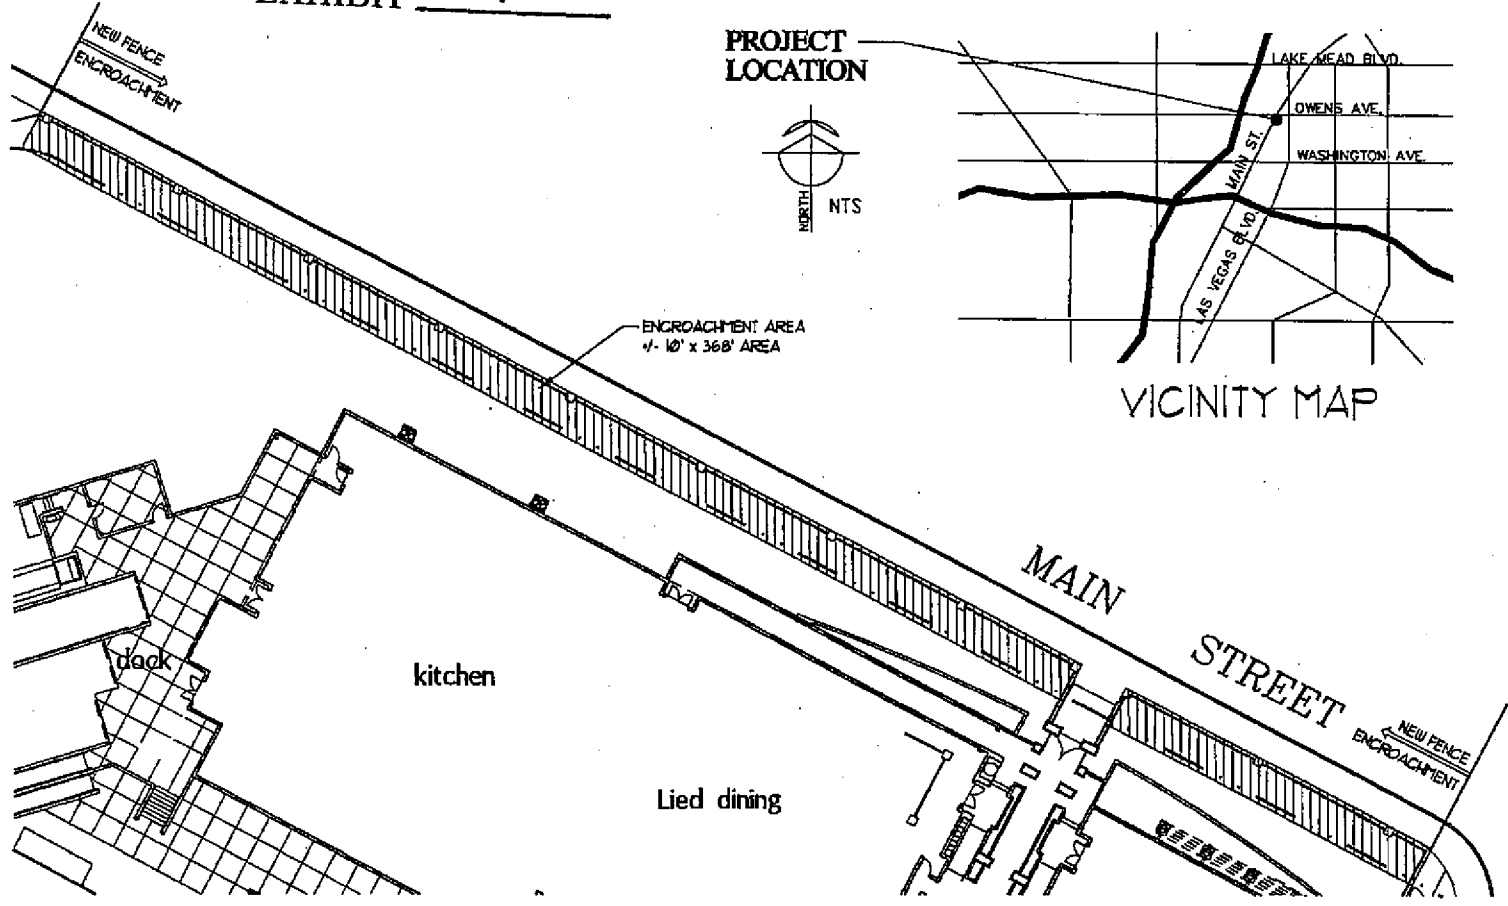

lucchesi galati
 PEOPLE • PROCESS • PLACE
 500 pilot road, suite a
 las vegas, nevada 89119

ENCROACHMENT PERMIT	
CATHOLIC CHARITIES of SO. NEVADA	
PROJECT NO.:	0008-04-002
DATE ISSUED:	APRIL 25, 2007

EC-1

