



PLANNING & DEVELOPMENT DEPARTMENT

STATEMENT OF FINANCIAL INTEREST

Case Number: **VAR-20547** APN: 125-35-310-071 / 6414 Veranda Falls Ct.

Name of Property Owner: D.R. Horton

Name of Applicant: D.R. Horton

Name of Representative: G.C. Wallace

To the best of your knowledge, does the Mayor or any member of the City Council or Planning Commission have any financial interest in this or any other property with the property owner, applicant, the property owner or applicant's general or limited partners, or an officer of their corporation or limited liability company?

Yes No

If yes, please indicate the member of the City Council or Planning Commission who is involved and list the name(s) of the person or persons with whom the City Official holds an interest. Also list the Assessor's Parcel Number if the property in which the interest is held is different from the case parcel.

City Official: _____

Partner(s): _____

APN: _____

Signature of Property Owner: *Daniel D. Callihan*

Print Name: Daniel D Callihan

Subscribed and sworn before me

This 12th day of March, 2007

Mary M Fehl
Notary Public in and for said County and State




APPLICATION / PLOT PLAN FOR REPETITIVE TRACT PERMITS

ADDRESS: 6414 VERANDA FALLS CT PARCEL NO. 125-35-310-071

REC. SUBDIV: BAVARIA ESTATES ZONE -

PLAN CHECK: - LOT 71 BLOCK - BOOK - PAGE -

APPROVAL FOR: SFD PATIO COVER BALCONY ONLY

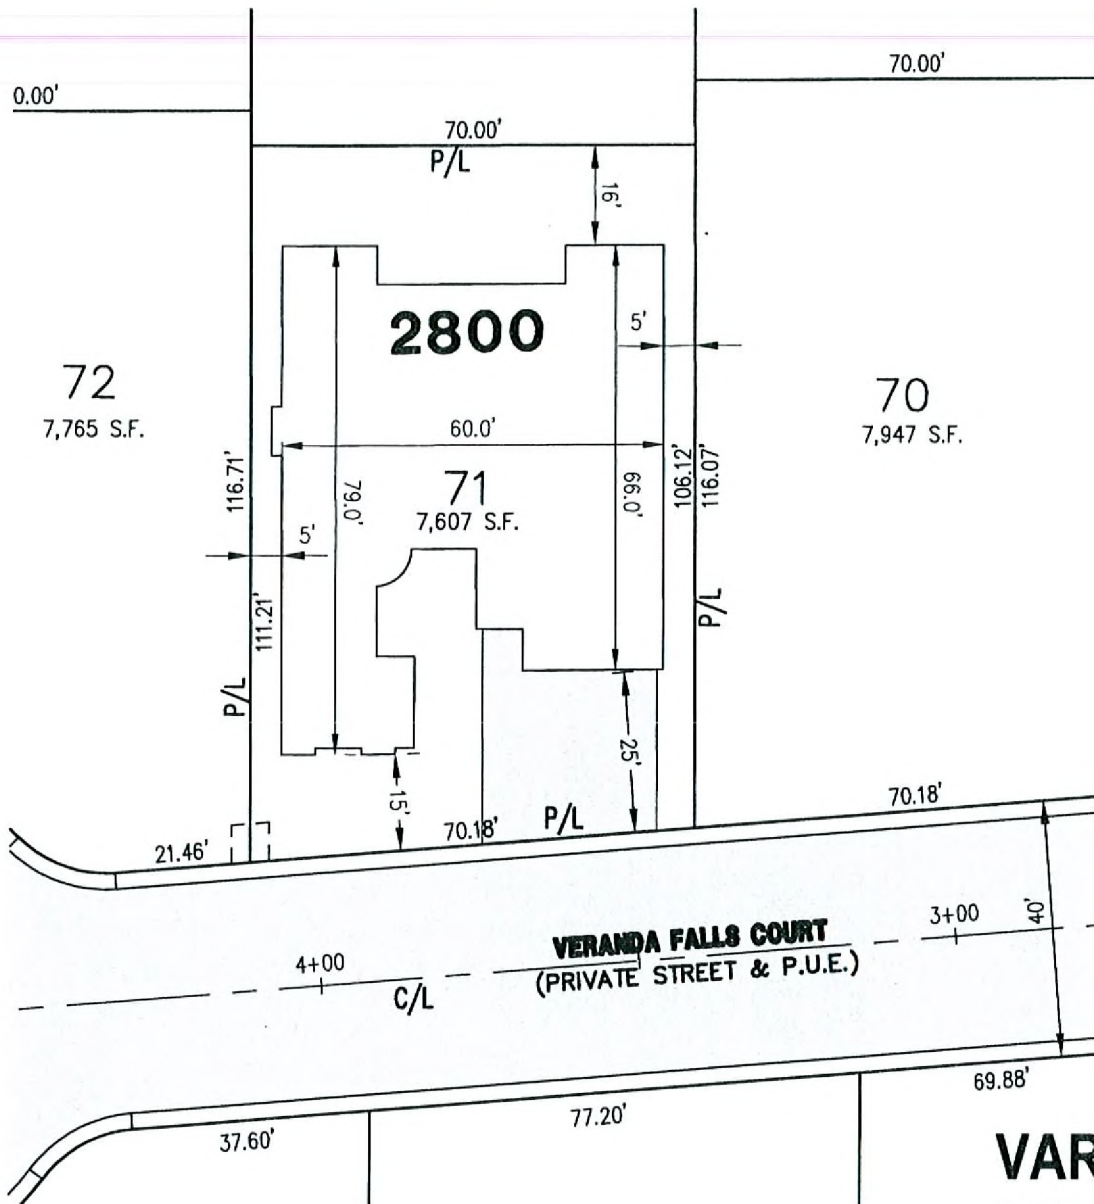

SCALE: 1"=30'

VAR-20547
04/26/07 PC

D.R. HORTON
CONTRACTOR/AGENT/OWNER

0039179
STATE LICENSE NO.

C12-01325-063803
CITY LICENSE NO.

CONTACT NAME: -

PHONE NO. -

FAX NO. -

CONDITIONS: _____

RECEIVED

PLANNING DEPARTMENT

DATE


BUILDING DEPARTMENT

MAR 14 2007

LAND DEVELOPMENT

DATE

I hereby certify that I have reviewed this application and the proposed plans and have found that the proposed development meets the requirements of the City of Las Vegas Flood Hazard Reduction Ordinance for the issuance of This Development Permit.

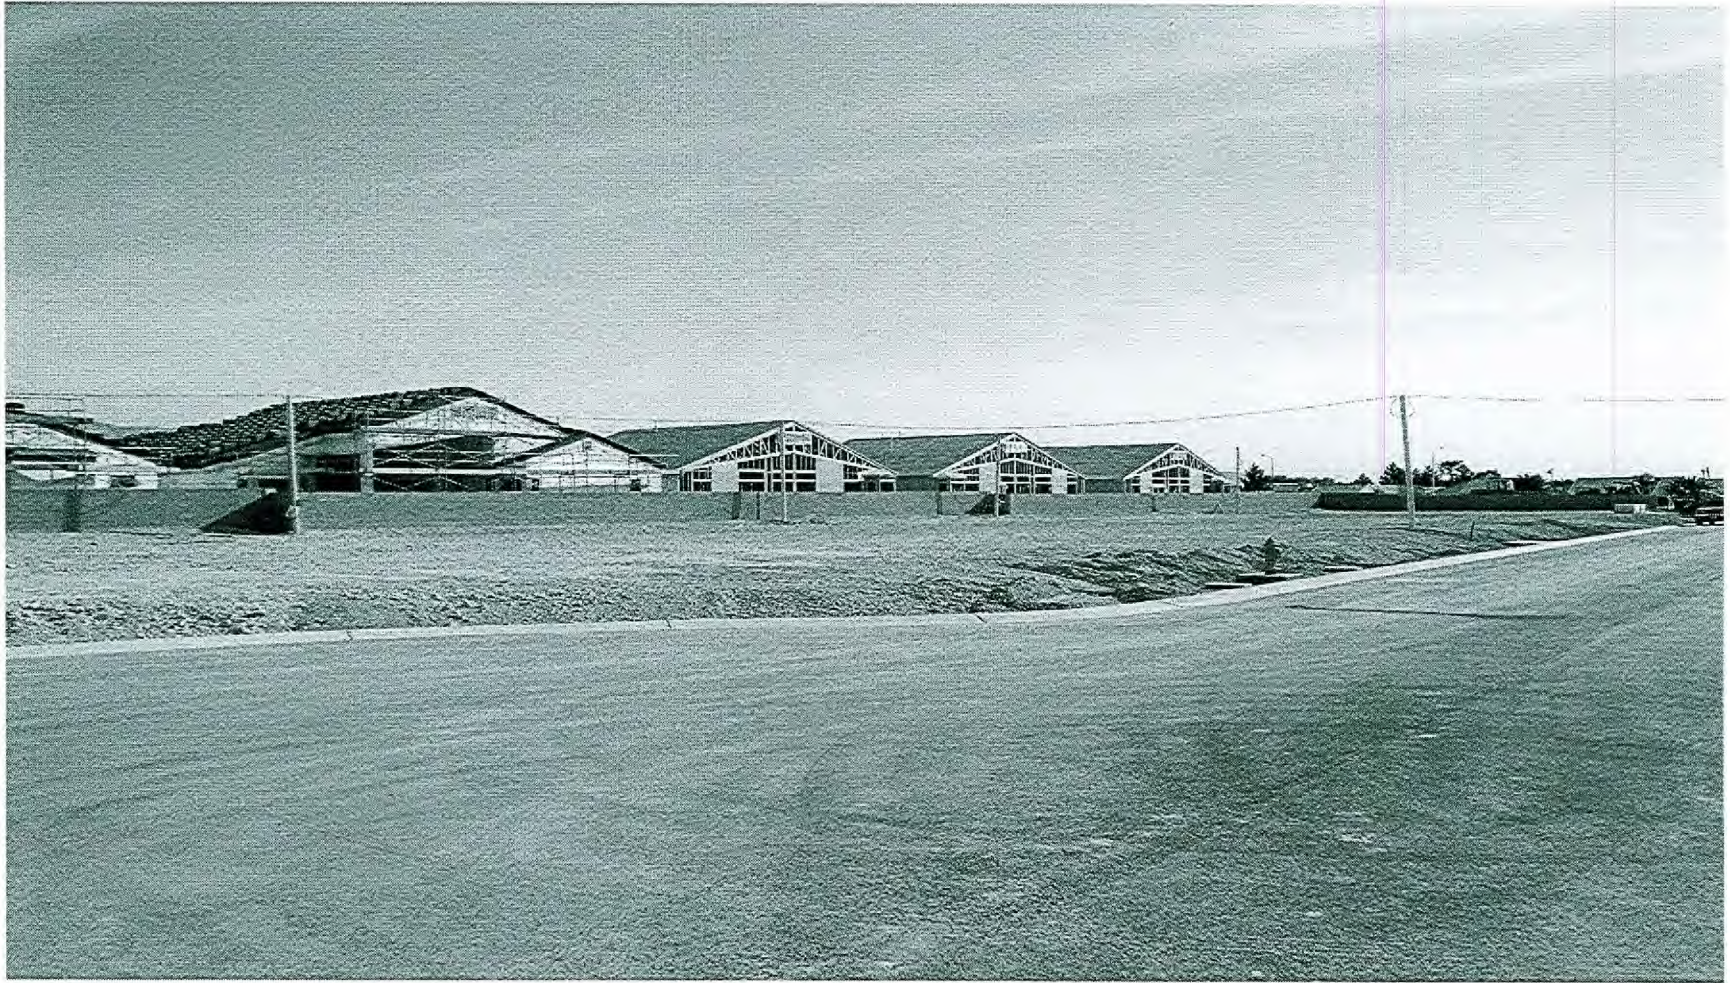

VAR-20547 - APPLICANT/OWNER: D.R. HORTON, INC.
6414 VERANDA FALLS COURT
APRIL 26, 2007 PLANNING COMMISSION

03/26/07