


**CASINO CENTER BLVD**

**LEWIS AVENUE**

120'-8"

property line

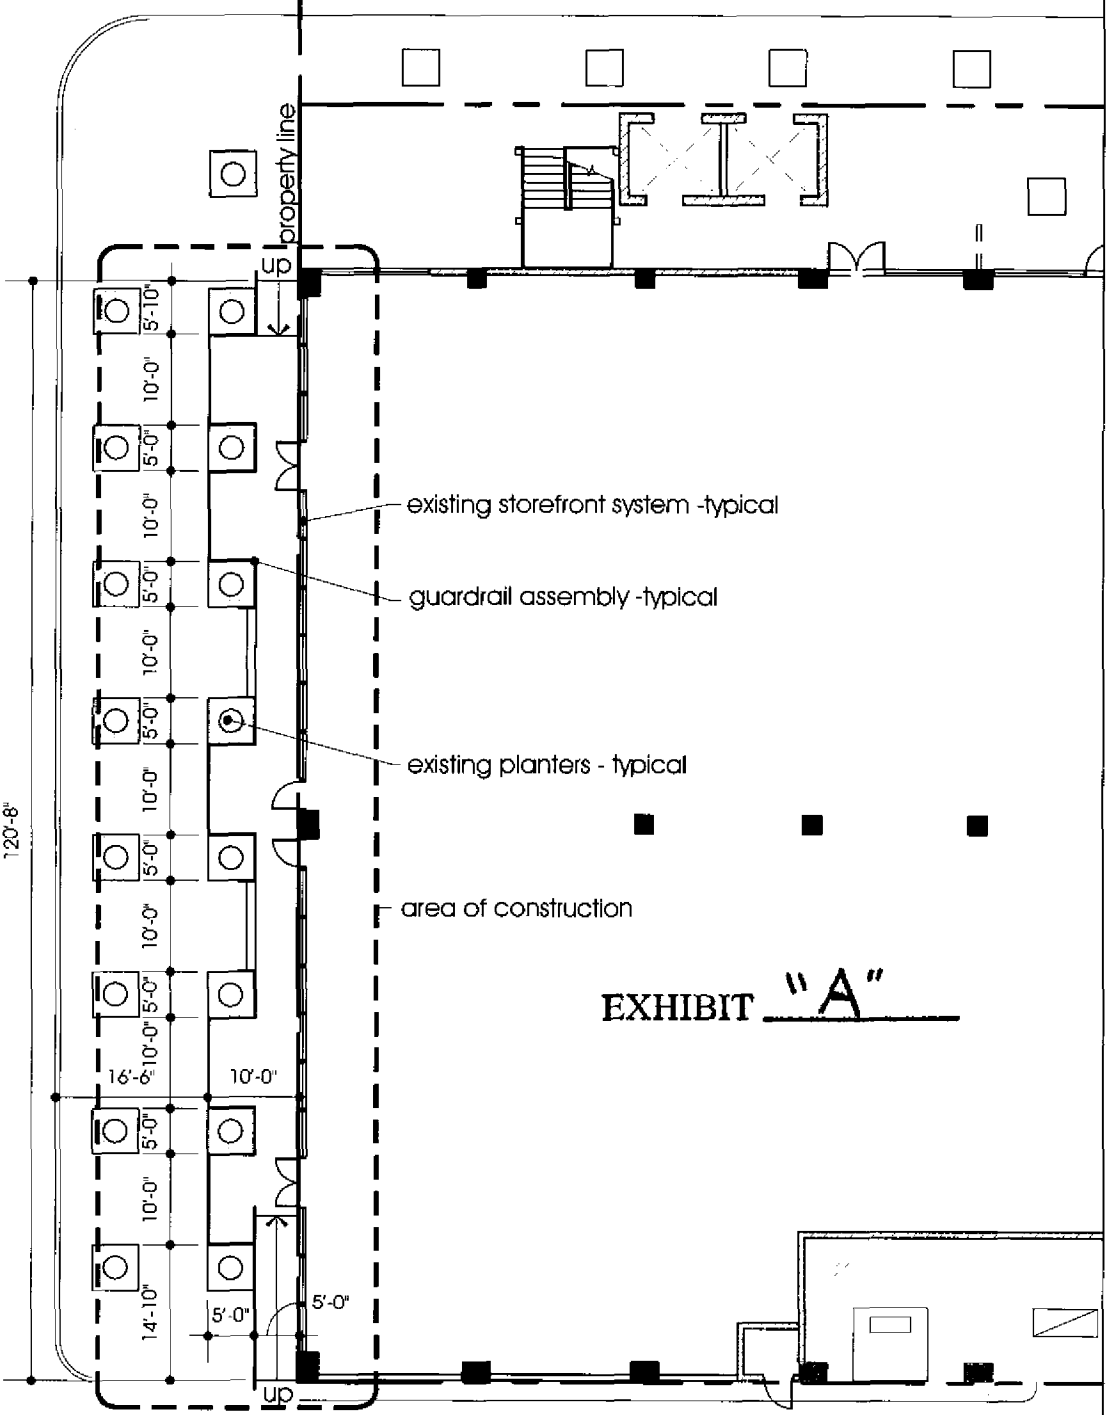

existing storefront system -typical

guardrail assembly -typical

existing planters - typical

area of construction

**EXHIBIT "A"**

**site plan**

not to scale