



**PLANNING & DEVELOPMENT DEPARTMENT**

**STATEMENT OF FINANCIAL INTEREST**

Case Number: VAC-20805 APN: 162-04-807-004: 005; and 008

Name of Property Owner: Sahara Investments, LLC

Name of Applicant: Sahara Investments, LLC

Name of Representative: Andrew S. Fonfa

To the best of your knowledge, does the Mayor or any member of the City Council or Planning Commission have any financial interest in this or any other property with the property owner, applicant, the property owner or applicant's general or limited partners, or an officer of their corporation or limited liability company?

Yes

No

If yes, please indicate the member of the City Council or Planning Commission who is involved and list the name(s) of the person or persons with whom the City Official holds an interest. Also list the Assessor's Parcel Number if the property in which the interest is held is different from the case parcel.

City Official: \_\_\_\_\_

Partner(s): \_\_\_\_\_

APN: \_\_\_\_\_


Signature of Property Owner: *Andrew S. Fonfa*


Print Name: Andrew S. Fonfa

Subscribed and sworn before me

This 27th day of March, 2007

*Cynthia S. Pineda*  
Notary Public in and for said County and State

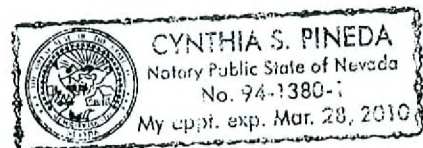

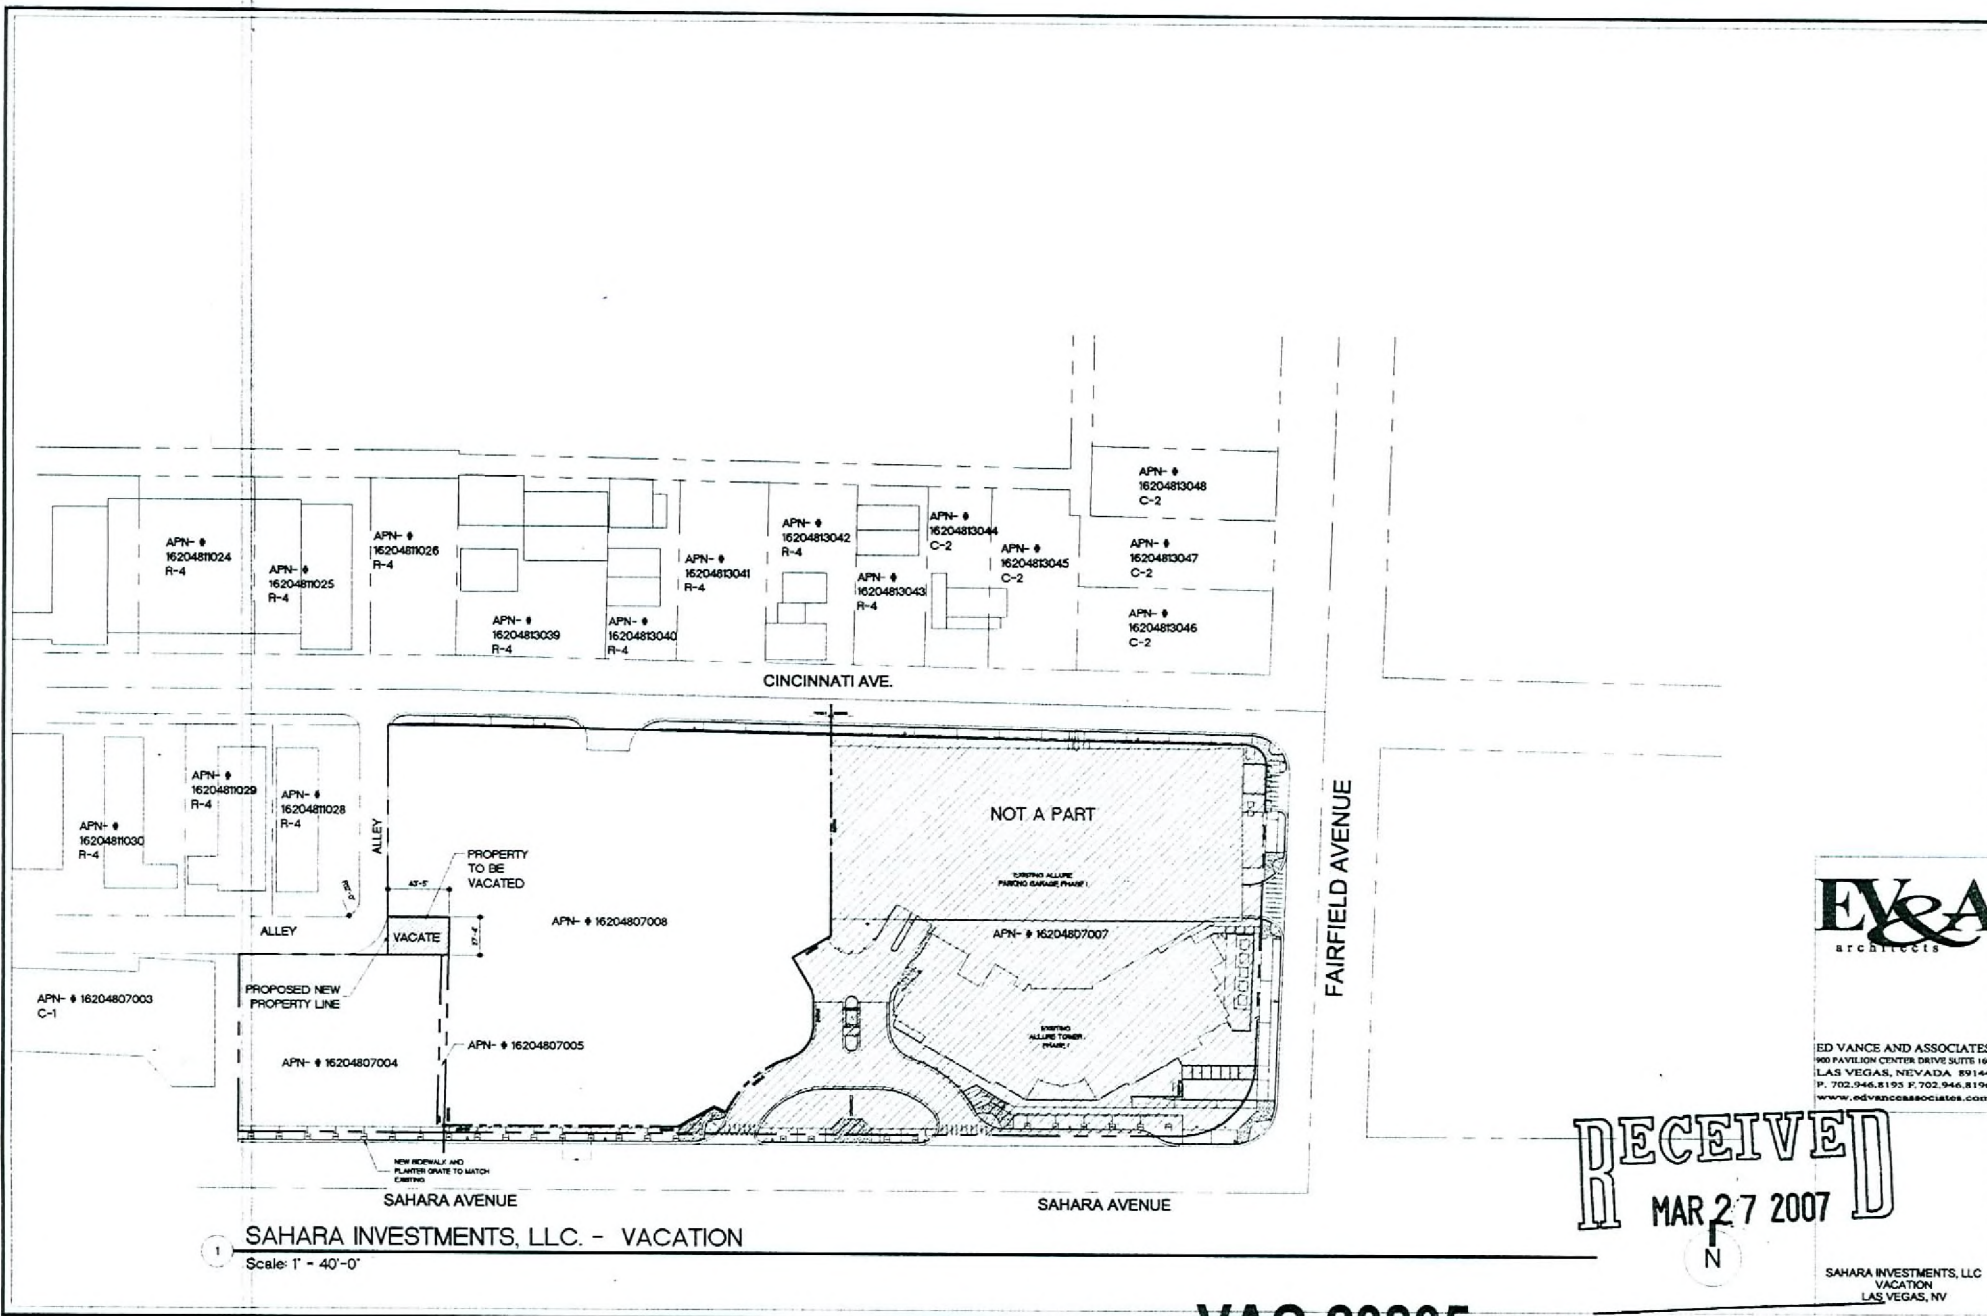

SAHARA INVESTMENTS, LLC. - VACATION

Scale: 1" = 40'-0"



ED VANCE AND ASSOCIATES  
 900 PAVILION CENTER DRIVE SUITE 100  
 LAS VEGAS, NEVADA 89144  
 P. 702.946.8193 F. 702.946.8196  
 www.edvanceassociates.com

RECEIVED  
 MAR 27 2007



SAHARA INVESTMENTS, LLC  
 VACATION  
 LAS VEGAS, NV

VAC-20805  
 05/10/07 PC



VAC-20805 - APPLICANT/OWNER: SAHARA INVESTMENTS, LLC  
BETWEEN CINCINNATI AVENUE AND SAHARA AVENUE  
MAY 10, 2007 PLANNING COMMISSION

04/17/07




VAC-20805 - APPLICANT/OWNER: SAHARA INVESTMENTS, LLC  
BETWEEN CINCINNATI AVENUE AND SAHARA AVENUE  
MAY 10, 2007 PLANNING COMMISSION

04/17/07



VAC-20805 - APPLICANT/OWNER: SAHARA INVESTMENTS, LLC  
BETWEEN CINCINNATI AVENUE AND SAHARA AVENUE  
MAY 10, 2007 PLANNING COMMISSION

04/04/07

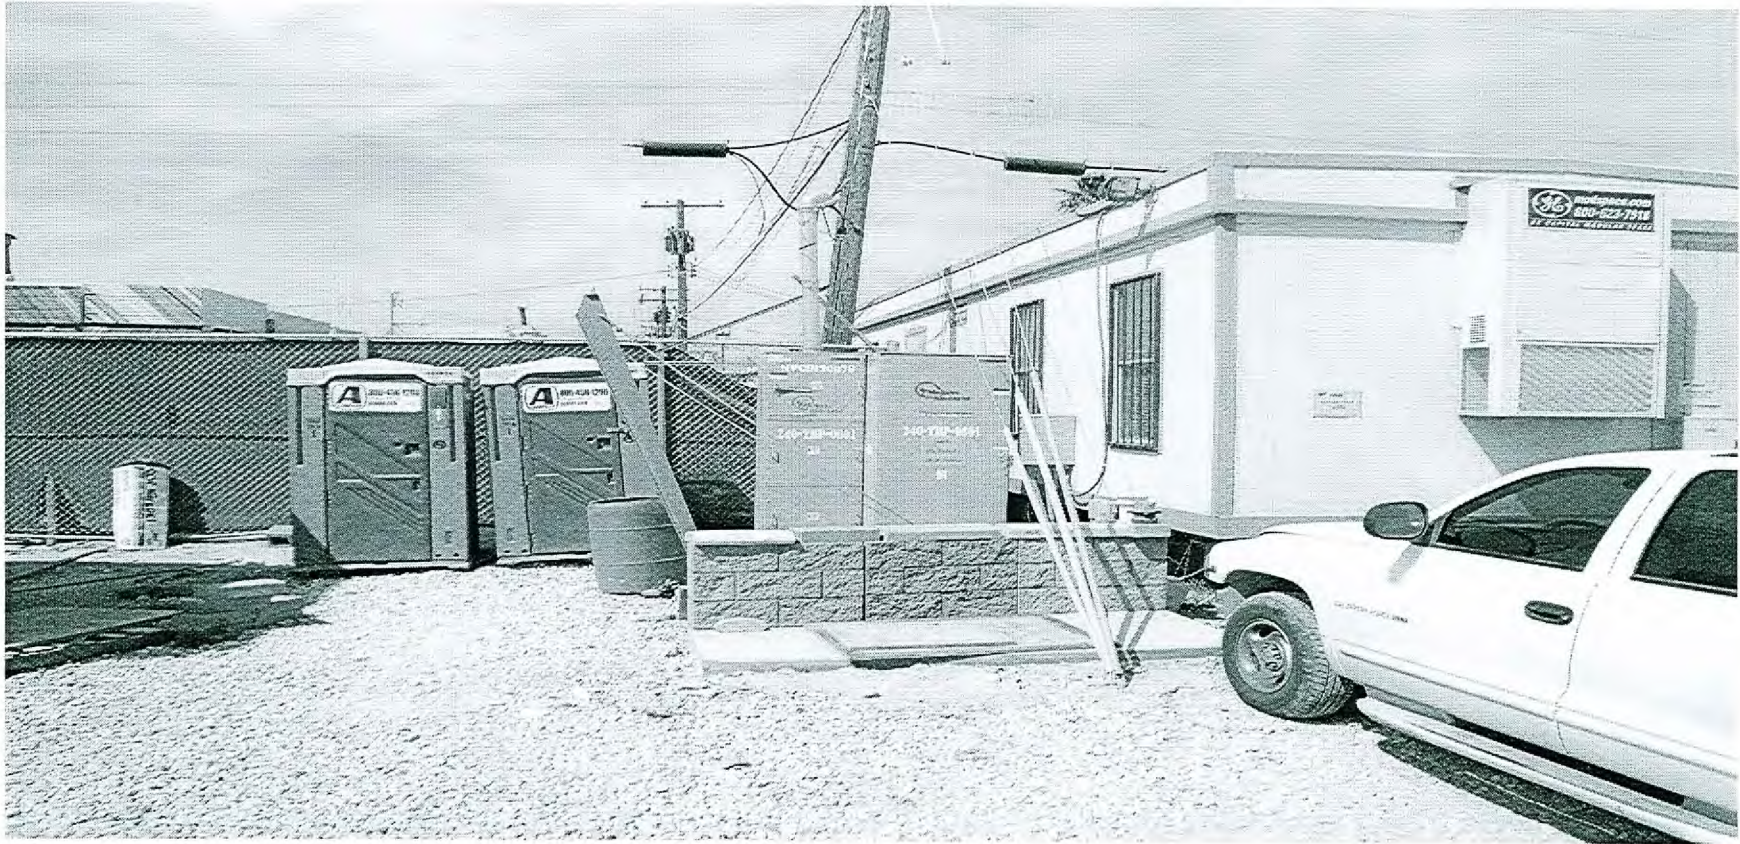

VAC-20805 - APPLICANT/OWNER: SAHARA INVESTMENTS, LLC  
BETWEEN CINCINNATI AVENUE AND SAHARA AVENUE  
MAY 10, 2007 PLANNING COMMISSION

04/04/07