



PLANNING & DEVELOPMENT DEPARTMENT

STATEMENT OF FINANCIAL INTEREST

Case Number: **ZON-19647** APN: 138-03-701-003

Name of Property Owner: Craig 95 LLC c/o Abrar Mgmt

Name of Applicant: Platinum Realty and Development

To the best of your knowledge, does the Mayor or any member of the City Council or Planning Commission have any financial interest in this or any other property with the property owner, applicant, the property owner or applicant's general or limited partners, or an officer of their corporation or limited liability company?

☐ Yes

☒ No

If yes, please indicate the member of the City Council or Planning Commission who is involved and list the name(s) of the person or persons with whom the City Official holds an interest. Also list the Assessor's Parcel Number if the property in which the interest is held is different from the case parcel.

City Official: _____

Partner(s): _____

APN: _____


Signature of Property Owner: _____

Print Name: _____

Ali Karch
Ali Karch Craig 95 LLC



Subscribed and sworn before me

This 12th day of Sept., 20 06
Dorothy Grace Shoen
Notary Public in and for said County and State

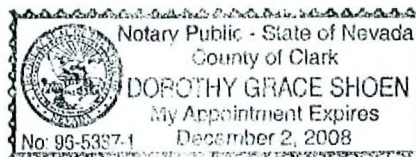


RECEIVED

CRAIG & US 95
PRELIMINARY SITE PLAN
 FOR
PLATINUM REALITY DEVELOPMENT
 IN THE
CITY OF LAS VEGAS, STATE OF NEVADA
 APN: 138-03-701-003

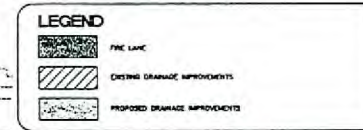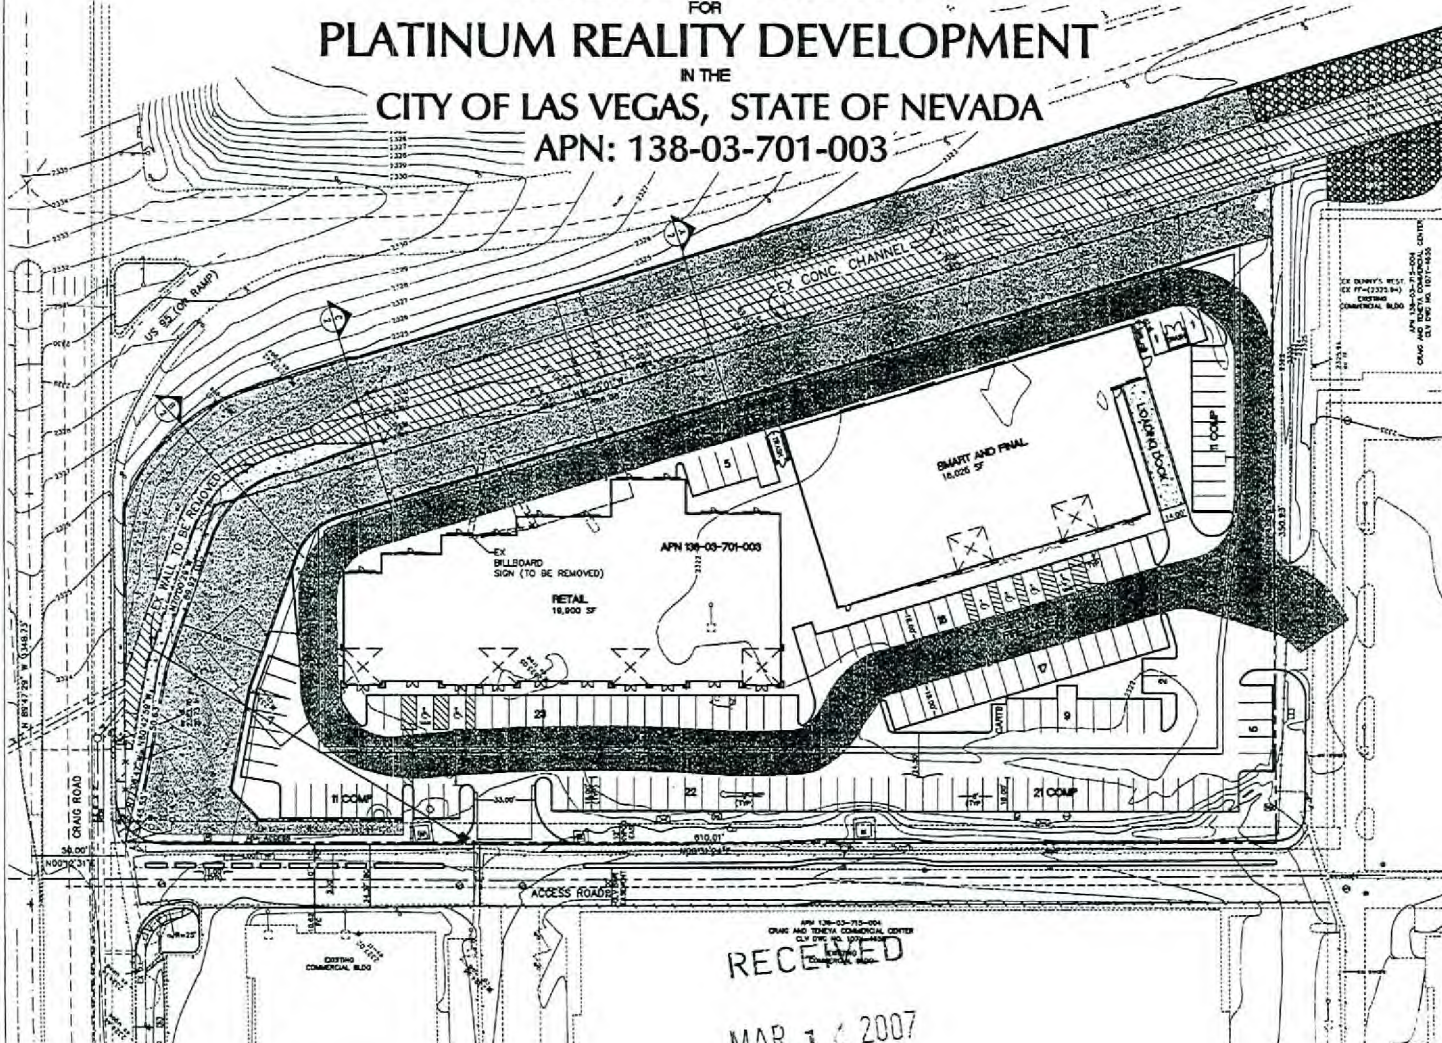

US 95 AND CRAIG RETAIL CENTER		PROPOSED WAREHOUSE AND VARIANCES	
TOTAL BLDG. SQFT:	33,925 SF	1. PARKING LANDSCAPE TREES	
(20% LOT COVERED)		2. PERMETER LANDSCAPING	
NET AREA:	5.83 AC		
CURRENT ZONE:	C-1		
PROPOSED ZONE:	W-1		
PROPOSED PARKING:	182 EA		
(1/2 COMPACTED PARKING)			
PARKING PROVIDED TOTAL:	182 EA		
MANUFACT. (INDUSTRIAL):	4 EA		
COMMERCIAL (RETAIL):	4 EA		
COMMERCIAL (OFFICE):	10 EA		
COMMERCIAL (INDUSTRIAL):	10 EA		
OCCUPANCY (W/20 SF) 3 CENTS REQ. FOR			
16,026 SF SMART & FINAL BLDG.	800 OCCUPANTS		
16,900 SF RETAIL BLDG.	830 OCCUPANTS		

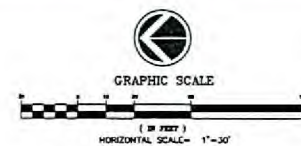

NOTICE TO CONTRACTOR
 EXISTING UTILITY LOCATIONS SHOWN HEREON ARE APPROXIMATE ONLY. IT SHALL BE THE CONTRACTOR'S RESPONSIBILITY TO DETERMINE THE EXACT VERTICAL AND HORIZONTAL LOCATION OF ALL EXISTING UNDERGROUND UTILITIES PRIOR TO CONSTRUCTION. NO REPRESENTATION IS MADE THAT ALL EXISTING UTILITIES ARE SHOWN HEREON. THE ENGINEER ASSUMES NO RESPONSIBILITY FOR UTILITIES NOT SHOWN OR UTILITIES NOT SHOWN IN THEIR PROPER LOCATION.

CALL before you Dig
 1-800-227-2600
 UNDERGROUND SERVICE (USA)

ZON-19674
04/12/07 PC
REVISED

PRELIMINARY SITE PLAN

CRAIG & US 95 COMMERCIAL SITE

FILE NO. _____




PROJECT NO. _____

DATE: 03/14/07

BY: [Signature]

FOR: [Signature]

NO. _____

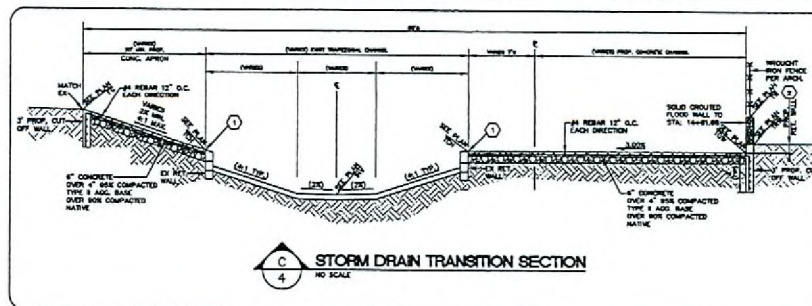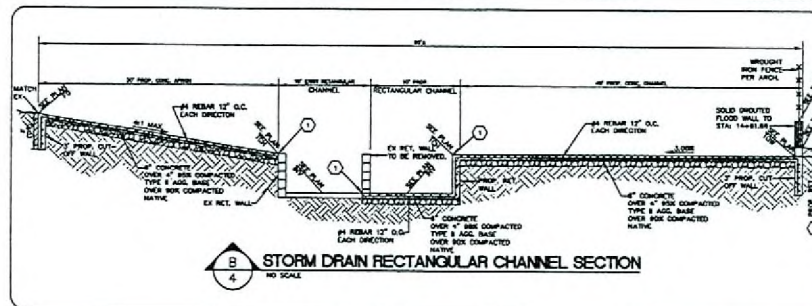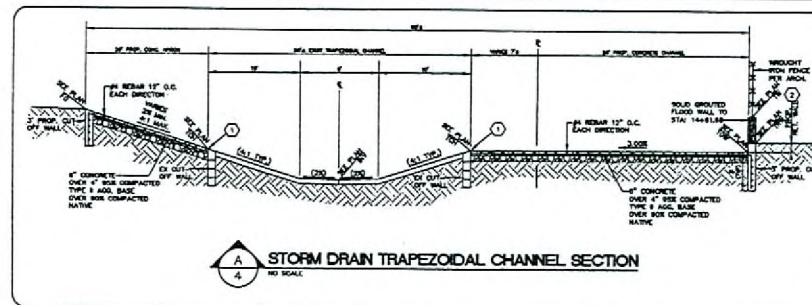

- NOTES:**
1. APPLY CONCRETE BONDING AGENT TO EX WALL. USE 12\"/>

RECEIVED

MAR 14 2007

ZON-19647 VAR-19646
SDR-19643 04/12/07
REVISED

NOTICE TO CONTRACTOR !
EXISTING UTILITY LOCATIONS SHOWN HEREON ARE APPROXIMATE ONLY. IT SHALL BE THE CONTRACTOR'S RESPONSIBILITY TO DETERMINE THE EXACT VERTICAL AND HORIZONTAL LOCATION OF ALL EXISTING UNDERGROUND UTILITIES PRIOR TO COMMENCING CONSTRUCTION. NO REPRESENTATION IS MADE THAT ALL EXISTING UTILITIES ARE SHOWN HEREON. THE ENGINEER ASSUMES NO RESPONSIBILITY FOR UTILITIES NOT SHOWN OR UTILITIES NOT SHOWN IN THEIR PROPER LOCATION.

AVOID CUTTING UNDERGROUND UTILITIES. IT'S COSTLY.
CALL before you Dig
1-800-227-2600
UNDERGROUND SERVICE, ETC.



PRELIMINARY SITE PLAN	
CRAIG & US 95 COMMERCIAL SITE	
PROJECT: CITY OF LAS VEGAS	
DATE: 04/12/07	
DRAWN BY: JN	
CHECKED BY: JN	
SCALE: AS SHOWN	
SHEET: 2 OF 2	
BY: JN	