



PLANNING & DEVELOPMENT DEPARTMENT

STATEMENT OF FINANCIAL INTEREST

Case Number: **VAR-20544** APN: 125-35-310-010 / 6402 White Tiger Ct.

Name of Property Owner: D.R. Horton

Name of Applicant: D.R. Horton

Name of Representative: G.C. Wallace

To the best of your knowledge, does the Mayor or any member of the City Council or Planning Commission have any financial interest in this or any other property with the property owner, applicant, the property owner or applicant's general or limited partners, or an officer of their corporation or limited liability company?

☐ Yes

☒ No

If yes, please indicate the member of the City Council or Planning Commission who is involved and list the name(s) of the person or persons with whom the City Official holds an interest. Also list the Assessor's Parcel Number if the property in which the interest is held is different from the case parcel.

City Official: _____

Partner(s): _____

APN: _____

Signature of Property Owner: _____

Print Name: Daniel D Callihan

Subscribed and sworn before me



This 12 day of March, 2007

Mary M Fehl
Notary Public in and for said County and State



		RECEIVED MAR 14 2007 BAY AREA ESTATES D.R. HORTON, INC.		DRAWING SP-1
PROJECT NO. 707-050 G. C. WALLACE COMPANIES ENGINEERS, PLANNERS, ARCHITECTS 17000 13TH AVENUE, SUITE 100, SAN DIEGO, CA 92128		OVERALL D.R. HORTON, INC.		1 OF 1 SHEETS

VAR-20544
04/26/07 PC

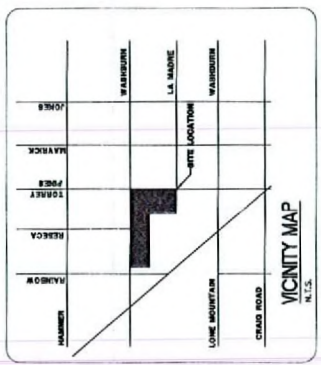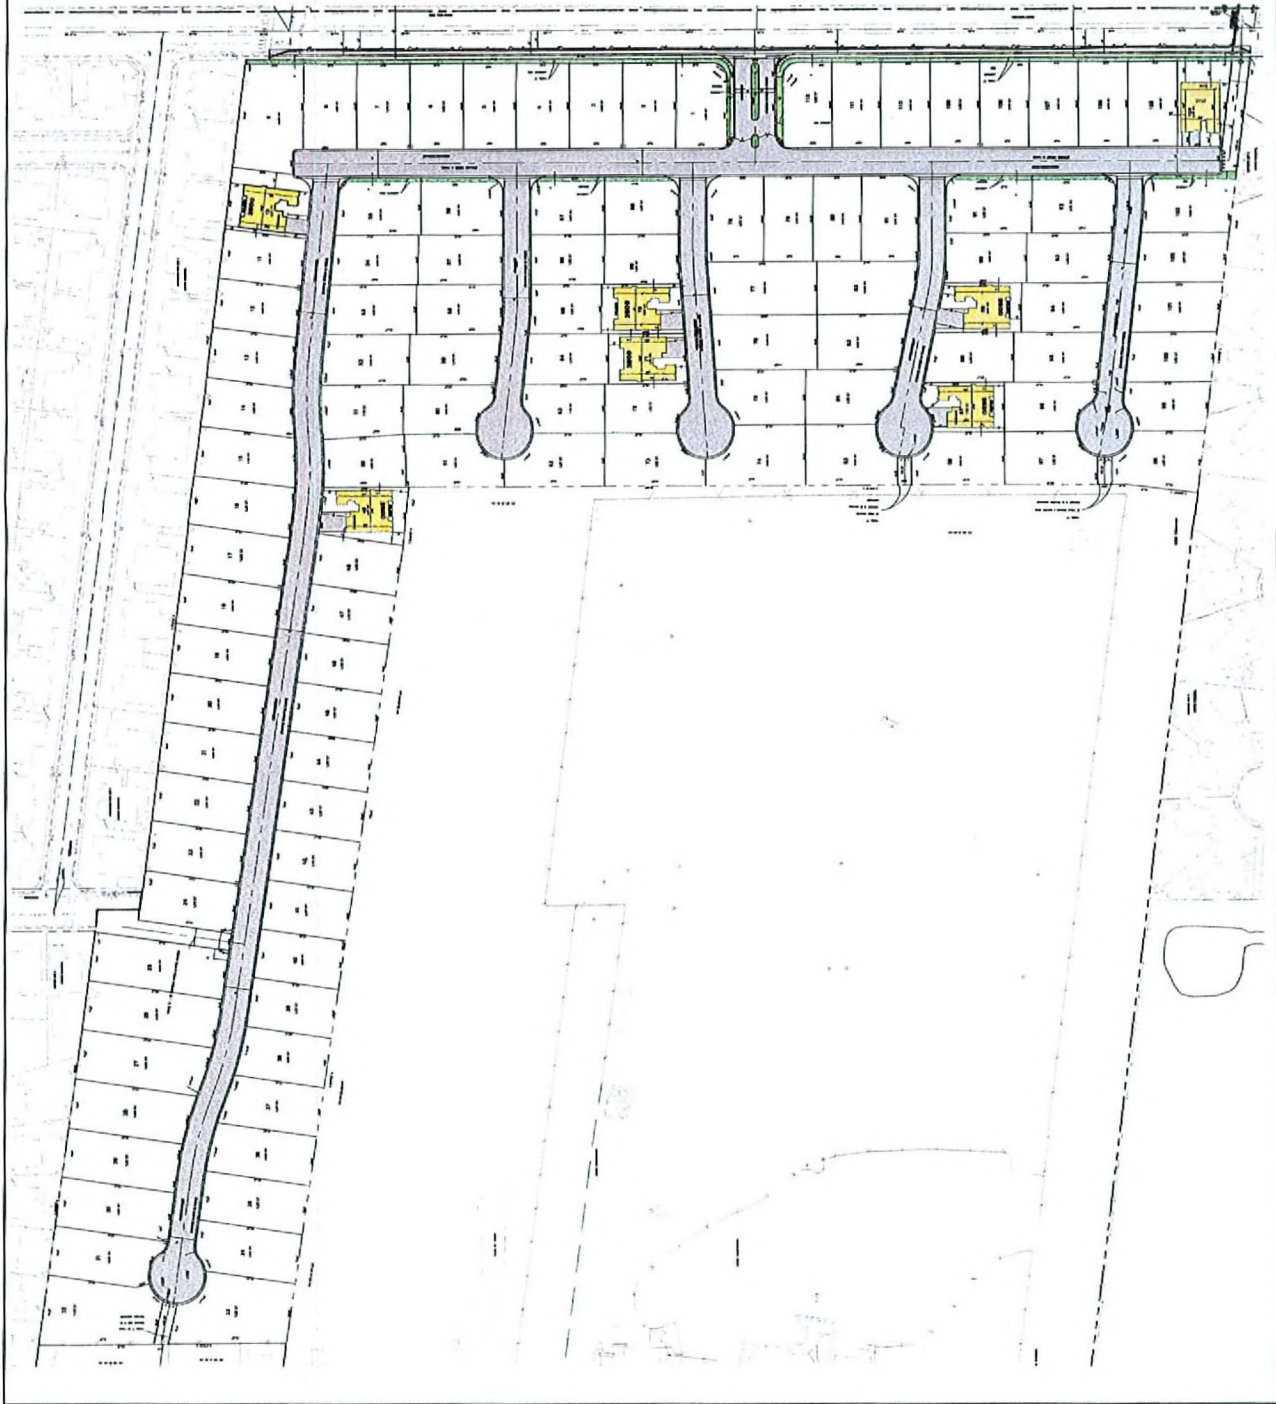


APPLICATION / PLOT PLAN FOR REPETITIVE TRACT PERMITS

ADDRESS: 6402 WHITE TIGER CT. PARCEL NO. 125-35-310-010

REC. SUBDIV: BAVARIA ESTATES ZONE -

PLAN CHECK: - LOT 10 BLOCK - BOOK - PAGE -

APPROVAL FOR: SFD ☐ PATIO COVER ☐ BALCONY ☐ ONLY

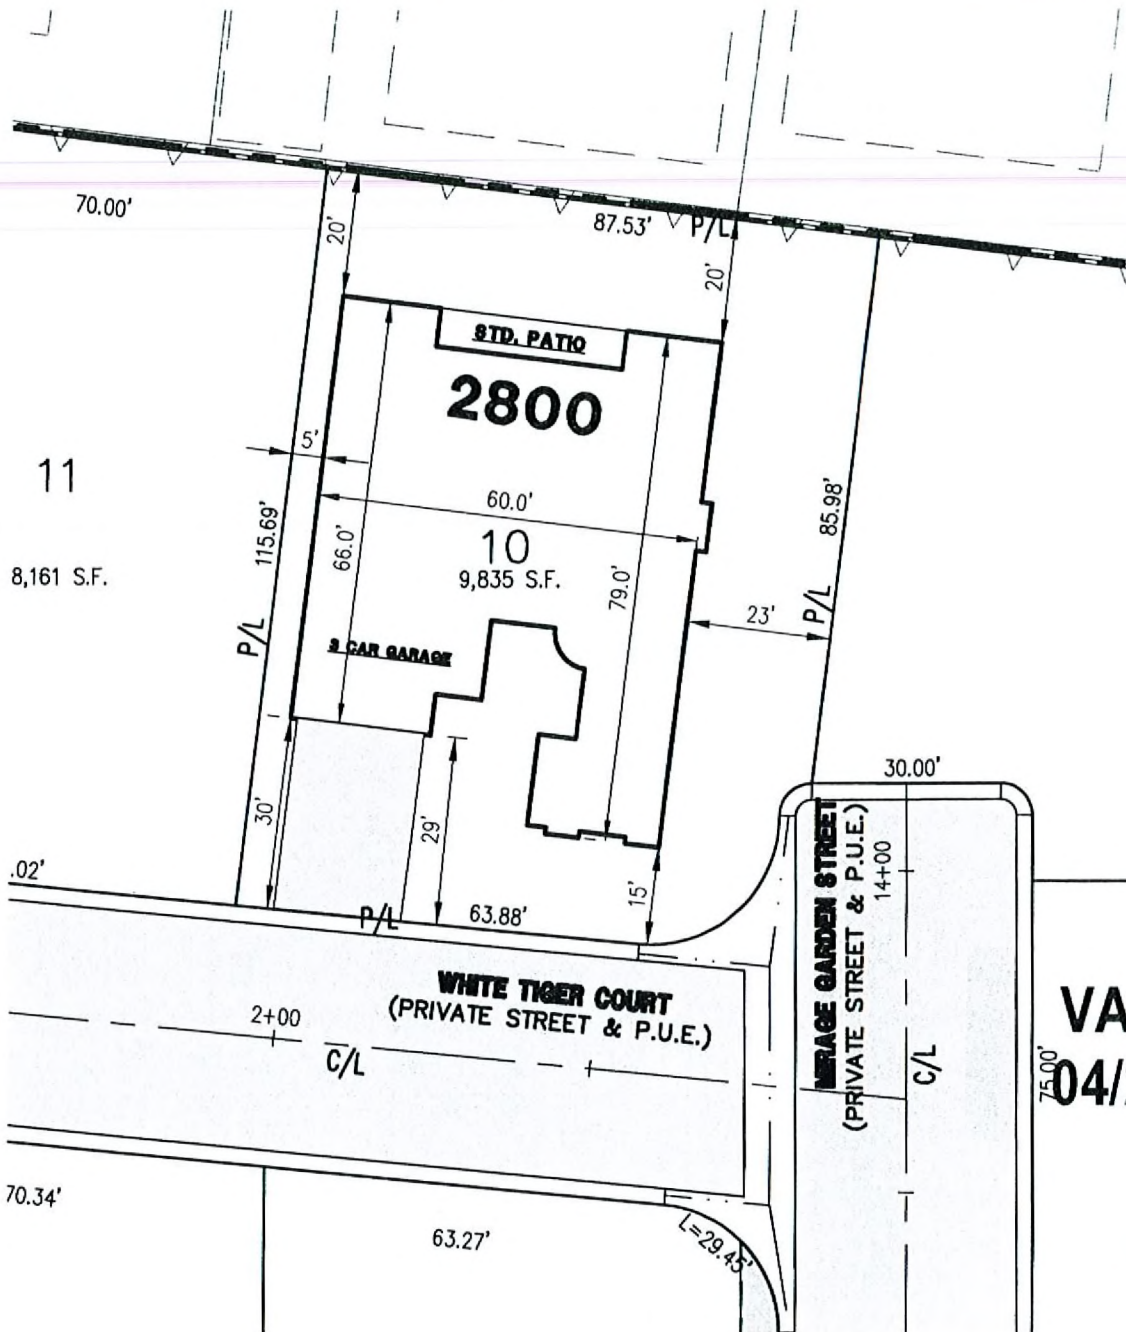

SCALE: 1"=30'

VAR-20544
04/26/07 PC

RECEIVED

MAR 14 2007

D.R. HORTON
CONTRACTOR/AGENT/OWNER

0039179
STATE LICENSE NO.

C12-01325-063803
CITY LICENSE NO.

CONTACT NAME: -

PHONE NO. -

FAX NO. -

CONDITIONS: -

PLANNING DEPARTMENT


DATE

BUILDING DEPARTMENT

LAND DEVELOPMENT

DATE

I hereby certify that I have reviewed this application and the proposed plans and have found that the proposed development meets the requirements of the City of Las Vegas Flood Hazard Reduction Ordinance for the issuance of This Development Permit.

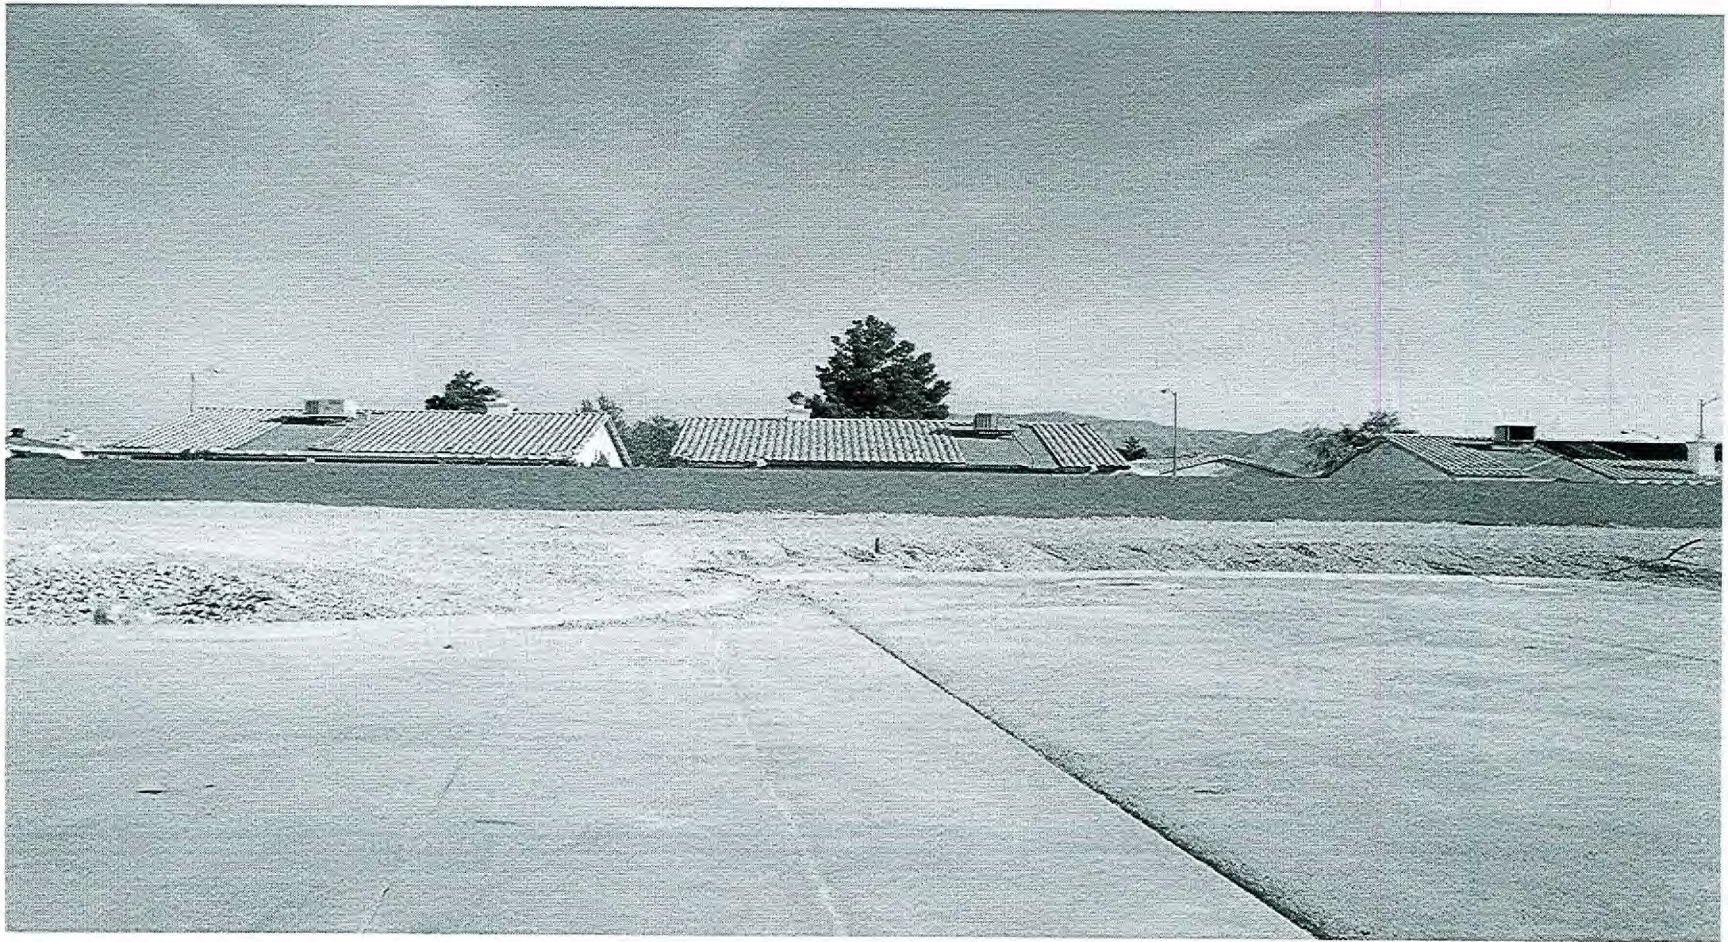

VAR-20544 - APPLICANT/OWNER: D.R. HORTON, INC.
6402 WHITE TIGER COURT
APRIL 26, 2007 PLANNING COMMISSION

03/26/07