



## PLANNING & DEVELOPMENT DEPARTMENT

### STATEMENT OF FINANCIAL INTEREST

Case Number: **VAR-20544** APN: 125-35-310-010 / 6402 White Tiger Ct.

Name of Property Owner: D.R. Horton

Name of Applicant: D.R. Horton

Name of Representative: G.C. Wallace

To the best of your knowledge, does the Mayor or any member of the City Council or Planning Commission have any financial interest in this or any other property with the property owner, applicant, the property owner or applicant's general or limited partners, or an officer of their corporation or limited liability company?

☐ Yes

☒ No

If yes, please indicate the member of the City Council or Planning Commission who is involved and list the name(s) of the person or persons with whom the City Official holds an interest. Also list the Assessor's Parcel Number if the property in which the interest is held is different from the case parcel.

City Official: \_\_\_\_\_

Partner(s): \_\_\_\_\_

APN: \_\_\_\_\_

Signature of Property Owner: \_\_\_\_\_

Print Name: Daniel D Callihan

Subscribed and sworn before me



This 12 day of March, 2007

Mary M Fehl  
Notary Public in and for said County and State



|   |  |                                                                                |  |                        |
|---|--|--------------------------------------------------------------------------------|--|------------------------|
|   |  | <b>RECEIVED</b><br><b>MAR 14 2007</b><br>BAY AREA ESTATES<br>D.R. HORTON, INC. |  | DRAWING<br><b>SP-1</b> |
| PROJECT NO. 707-050<br>G. C. WALLACE COMPANIES<br>ENGINEERS, PLANNERS, ARCHITECTS<br>11000 JEFFERSON AVENUE, SUITE 100<br>SAN FRANCISCO, CA 94134 |  | OVERALL<br>D.R. HORTON, INC.                                                   |  | 1 OF 1 SHEETS          |


**VAR-20544**  
**04/26/07 PC**

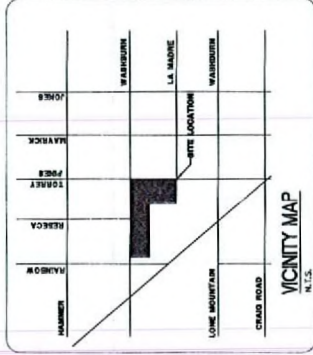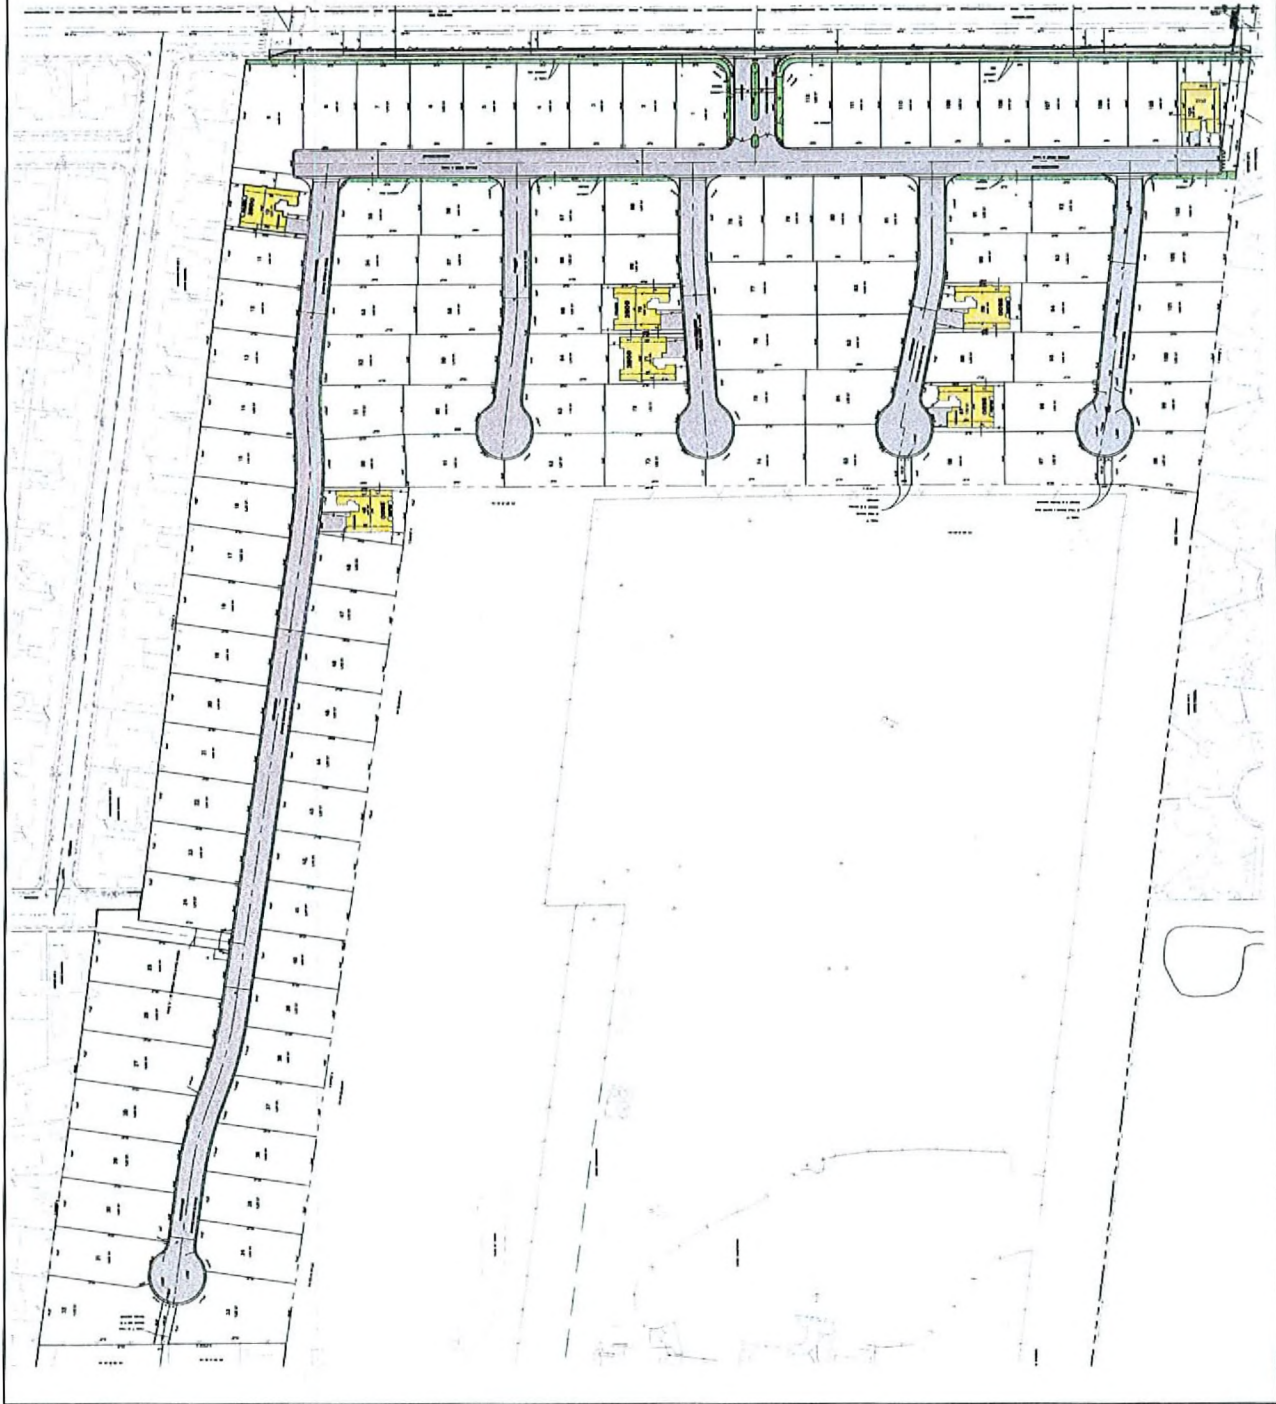



|   |  |               |                                            |
|---|--|---------------|--------------------------------------------|
| <b><u>APPLICATION / PLOT PLAN FOR REPETITIVE TRACT PERMITS</u></b>                                                    |  |               |                                            |
| ADDRESS: <u>6402 WHITE TIGER CT.</u> PARCEL NO. <u>125-35-310-010</u>                                                 |  |               |                                            |
| REC. SUBDIV: <u>BAVARIA ESTATES</u>                                                                                   |  | ZONE <u>-</u> |                                            |
| PLAN CHECK: <u>-</u>                                                                                                  |  | LOT <u>10</u> | BLOCK <u>-</u> BOOK <u>-</u> PAGE <u>-</u> |
| APPROVAL FOR: SFD <input type="checkbox"/> PATIO COVER <input type="checkbox"/> BALCONY <input type="checkbox"/> ONLY |  |               |                                            |

APPROVAL FOR: SFD ☐ PATIO COVER ☐ BALCONY ☐ ONLY

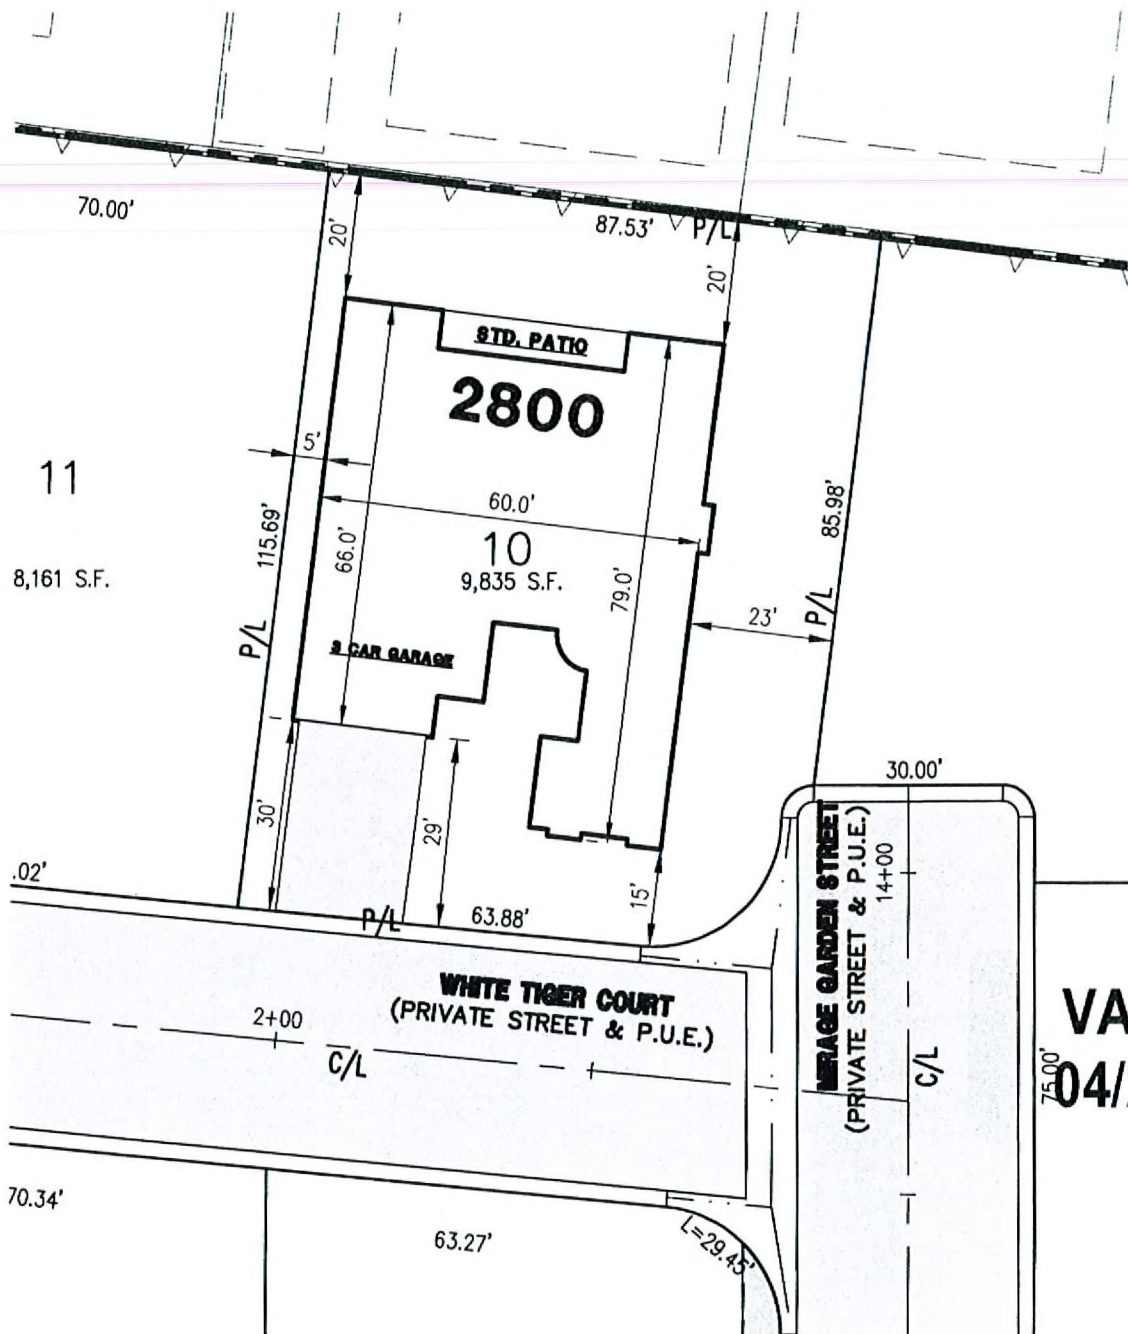

SCALE: 1"=30'

**VAR-20544**  
**04/26/07 PC**

RECEIVED

MAR 14 2007

**D.R. HORTON**  
**CONTRACTOR/AGENT/OWNER**

~~0039179~~  
STATE LICENSE NO.

~~C12-01325-063803~~  
CITY LICENSE NO.

**CONTACT NAME:**\_\_\_\_\_

PHONE NO. 2

FAX NO.                     

**CONDITIONS:**

**PLANNING DEPARTMENT**

DATE \_\_\_\_\_


**BUILDING DEPARTMENT**

## LAND DEVELOPMENT

DATE \_\_\_\_\_

I hereby certify that I have reviewed this application and the proposed plans and have found that the proposed development meets the requirements of the City of Las Vegas Flood Hazard Reduction Ordinance for the issuance of This Development Permit.



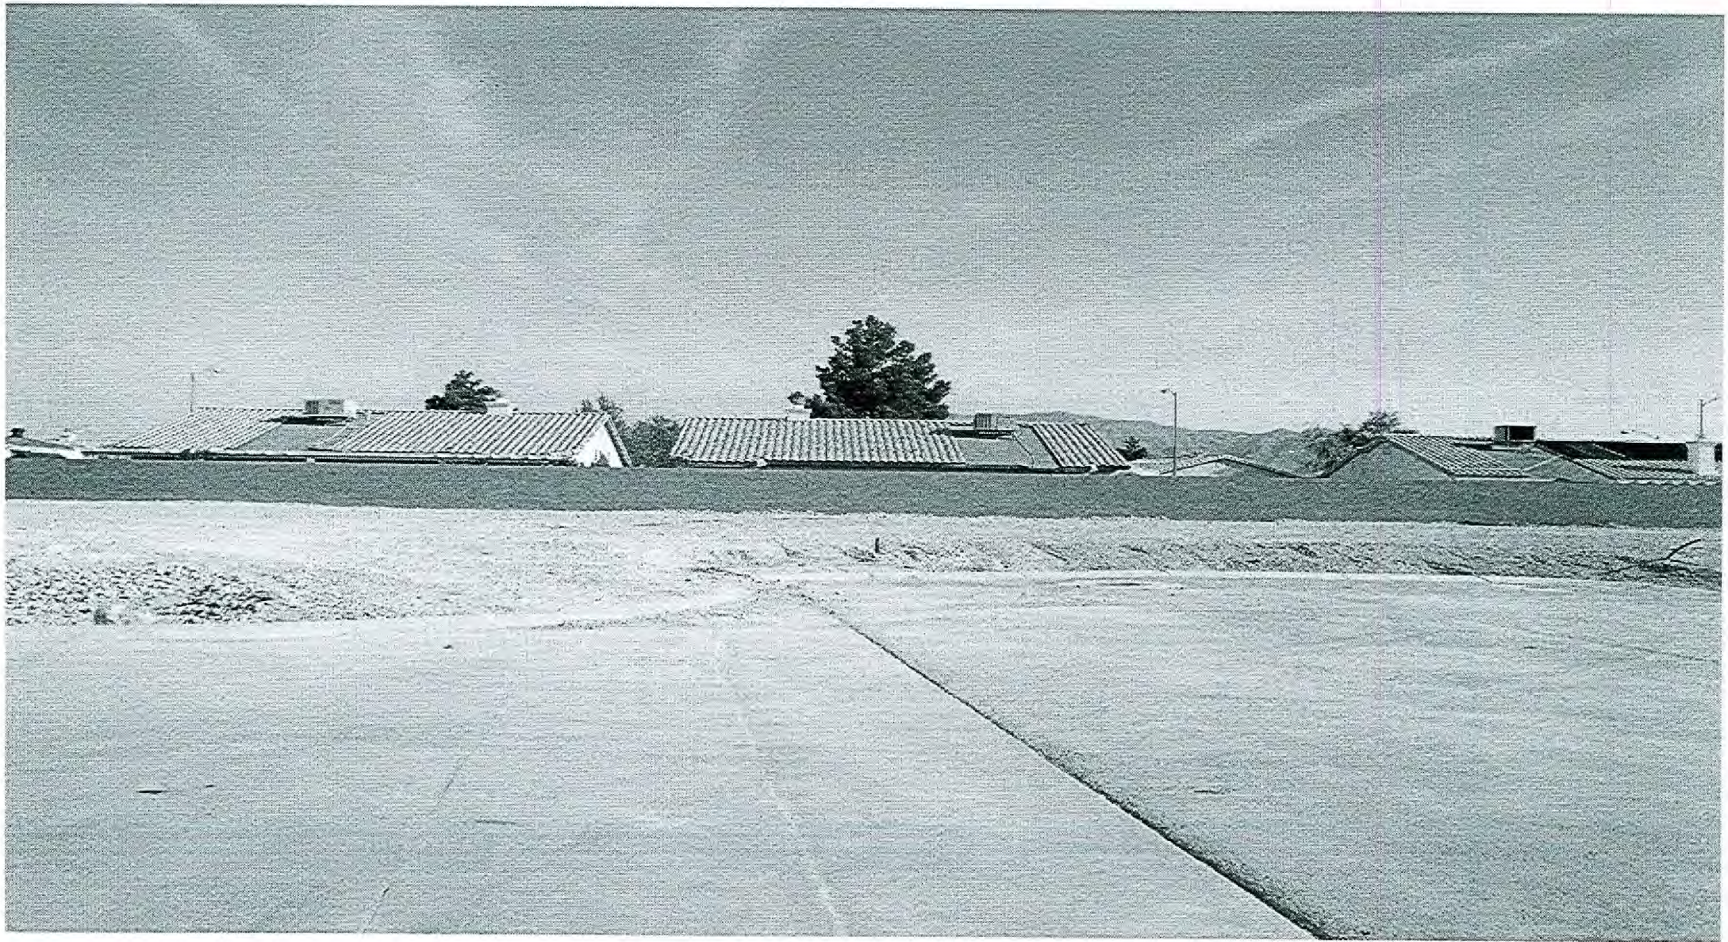

VAR-20544 - APPLICANT/OWNER: D.R. HORTON, INC.  
6402 WHITE TIGER COURT  
APRIL 26, 2007 PLANNING COMMISSION

03/26/07