



PLANNING & DEVELOPMENT DEPARTMENT

STATEMENT OF FINANCIAL INTEREST

Case Number: **SUP-21419** APN: 125-28-410-004

Name of Property Owner: CENTENNIAL CENTRE, LLC

Name of Applicant: YOUNG LEE

Name of Representative: JAMES KWON, ESQ

To the best of your knowledge, does the Mayor or any member of the City Council or Planning Commission have any financial interest in this or any other property with the property owner, applicant, the property owner or applicant's general or limited partners, or an officer of their corporation or limited liability company?

☐ Yes

☒ No

If yes, please indicate the member of the City Council or Planning Commission who is involved and list the name(s) of the person or persons with whom the City Official holds an interest. Also list the Assessor's Parcel Number if the property in which the interest is held is different from the case parcel.

City Official: _____

Partner(s): _____

APN: _____

Signature of Property Owner: _____

Print Name: ROLAND STURM


Subscribed and sworn before me

This 17th day of APRIL, 2007

Kathleen P Burns

Notary Public in and for said County and State
CLARK NEVADA



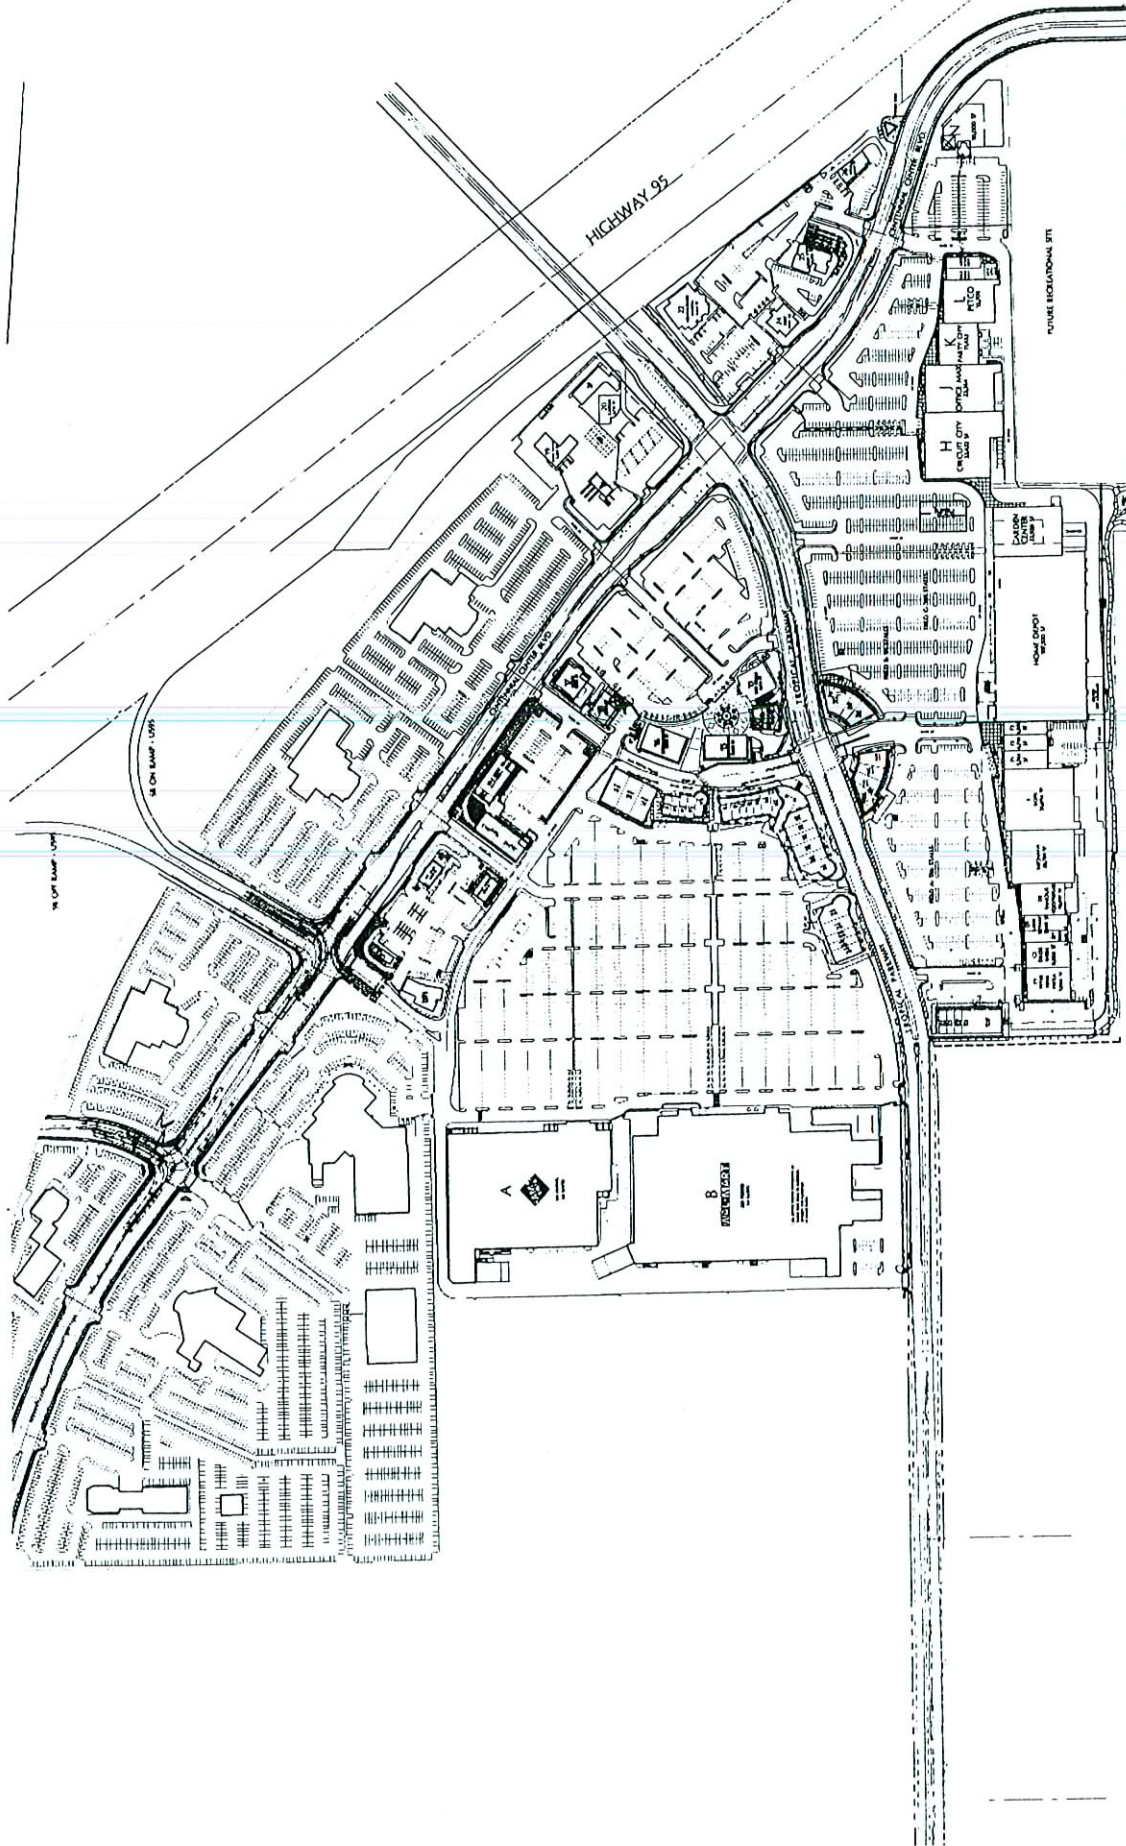

DATE: 10-11-06
 BY: MJD
 SCALE: 1/8" = 1'-0"

SITE PLAN - OVERALL

Scale: 1" = 150' 0"



THE SITE PLAN FOR THE CENTENNIAL CENTRE, A PROJECT FOR CENTENNIAL CENTRE, LLC, 7448 WEST SAHARA AVENUE, LAS VEGAS, NEVADA 89117, 702.222.1402

CENTENNIAL CENTRE - PAD 'N'

HIGHWAY 95 & TROPICAL PARKWAY
 LAS VEGAS, NEVADA
 A PROJECT FOR:


CENTENNIAL CENTRE, LLC
 7448 WEST SAHARA AVENUE
 LAS VEGAS, NEVADA 89117
 702.222.1402

205 East Warm Springs Road, Suite 100
 Las Vegas, Nevada 89119
 © 702.733.8852 • © 702.733.8888
 mgarchitecture.com



APR 18 2007

SUP-21419
06/14/07 PC

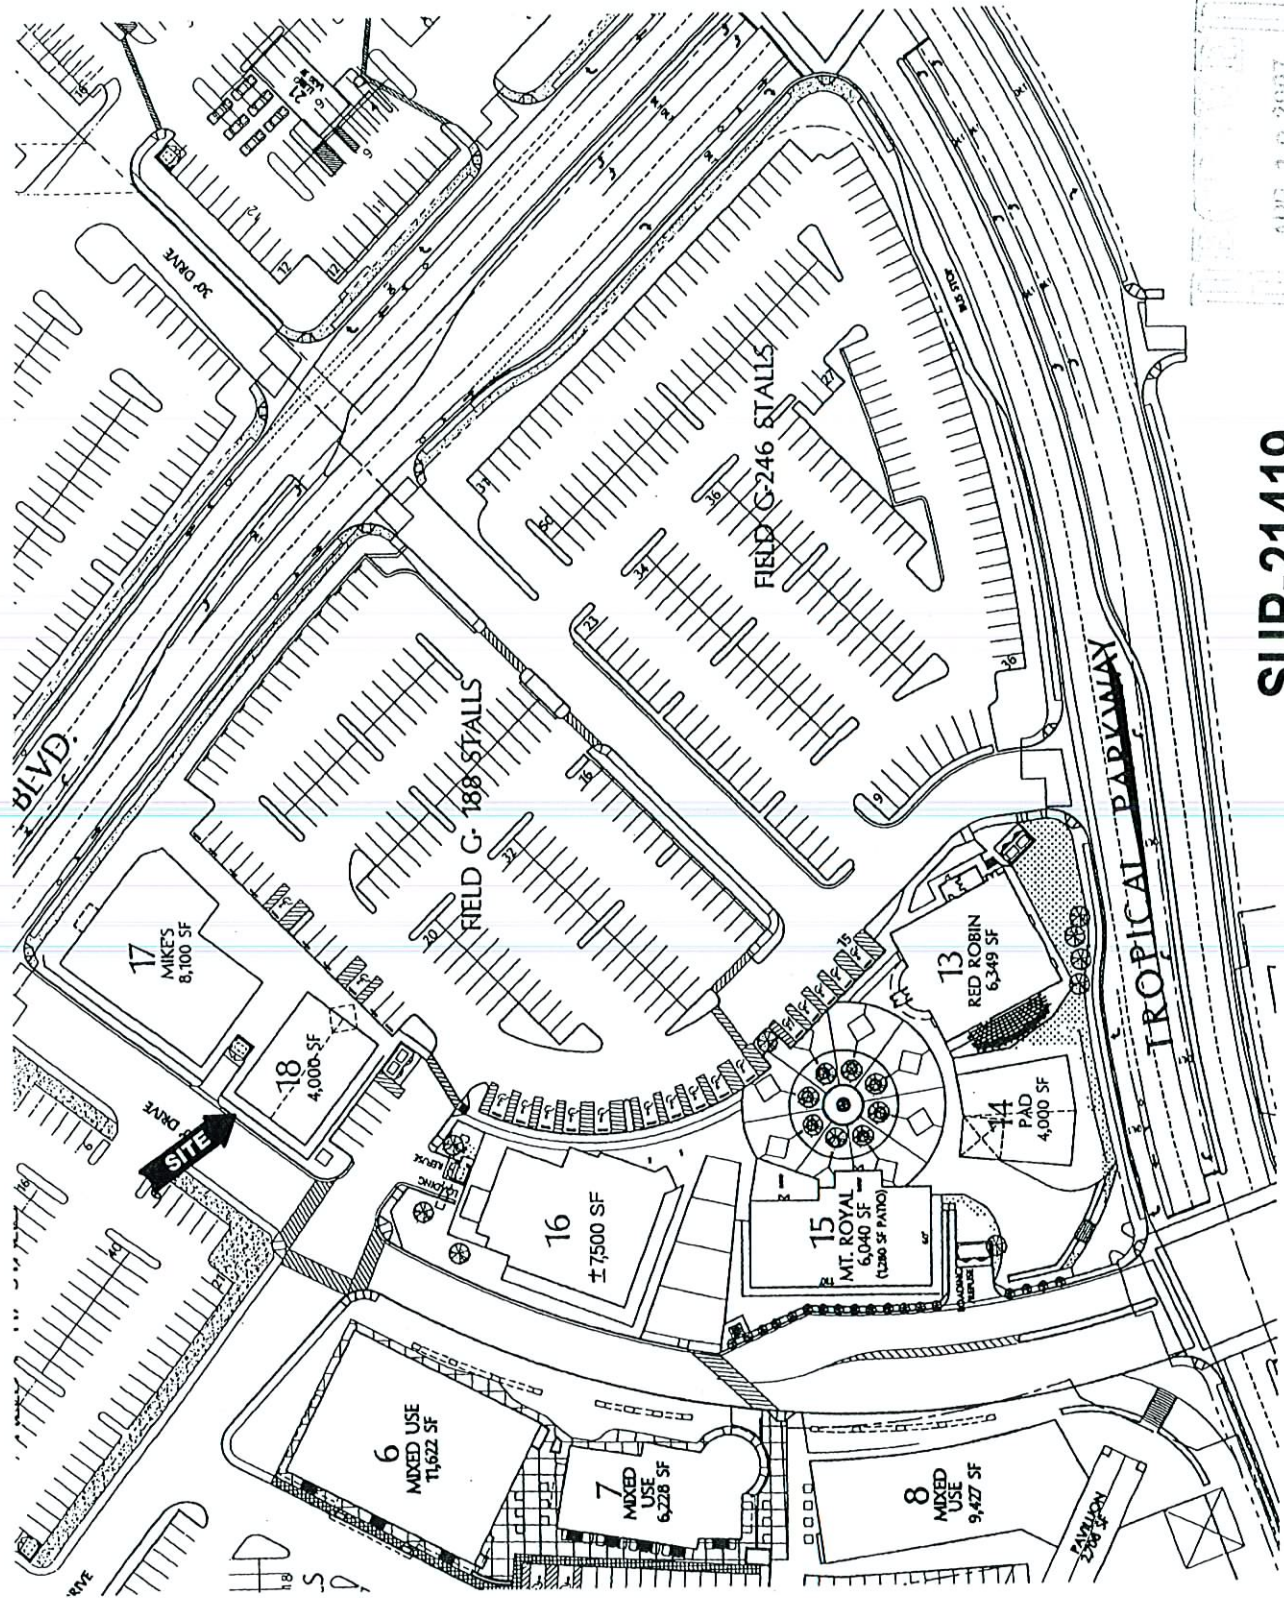

APR 18 2007

SUP-21419
06/14/07 PC

[illegible]



mcg architect
 © 1987/1988
 25 East Wynn Springs Rd., Suite 100, Las Vegas, NV 89119

BUILDINGS 14 & 18
@ CENTENNIAL CENTER
NW CORNER OF
TROPICAL PARKWAY & CENTENNIAL BOULEVARD
LAS VEGAS, NEVADA



7448 W. SAHARA AVENUE
LAS VEGAS, NEVADA 89117
Phone 702.222.1402
Fax 702.227.0748


PLAN CHECK COMMENTS	05.1
CONTRACTOR COMMENTS	06.1
PLAN CHECK COMMENTS	06.1

NO	Description	03 B44
Project No.		
Contract No.		
Issued By		
Issued For		AS NOT
Date		01-06
Page No.		


BUILDING 18
BUILDING ELEVATIONS

A201-18

1997-1998

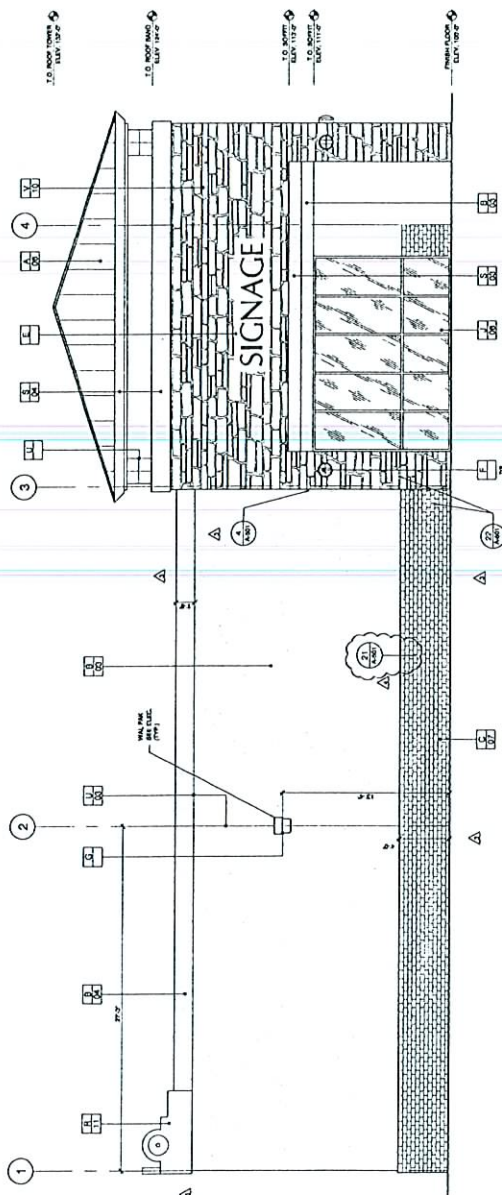

WEST ELEVATION	SCALE 48	2
----------------	----------	---

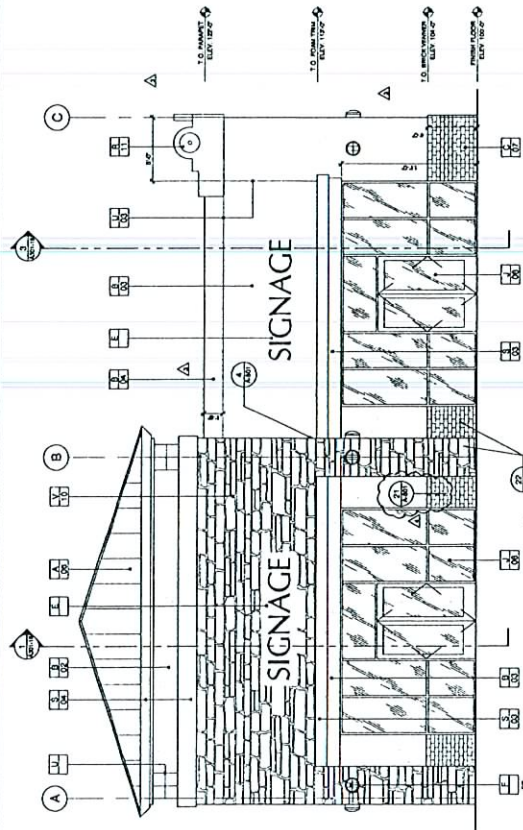

SOUTH ELEVATION	SCALE: AS SHOWN	1
-----------------	-----------------	---

RETURN TO SHEETS A-501 FOR TYP. EXTERIOR CEMENT PLASTER DETAILS

- [illegible]

- | |
|-----|
| 56 | 10 | 11 | 12 |
| 56 | 10 | 11 | 12 |


MATERIALS

COL OBS


SUP-21419

GENERAL NOTES

06/14/07 PC

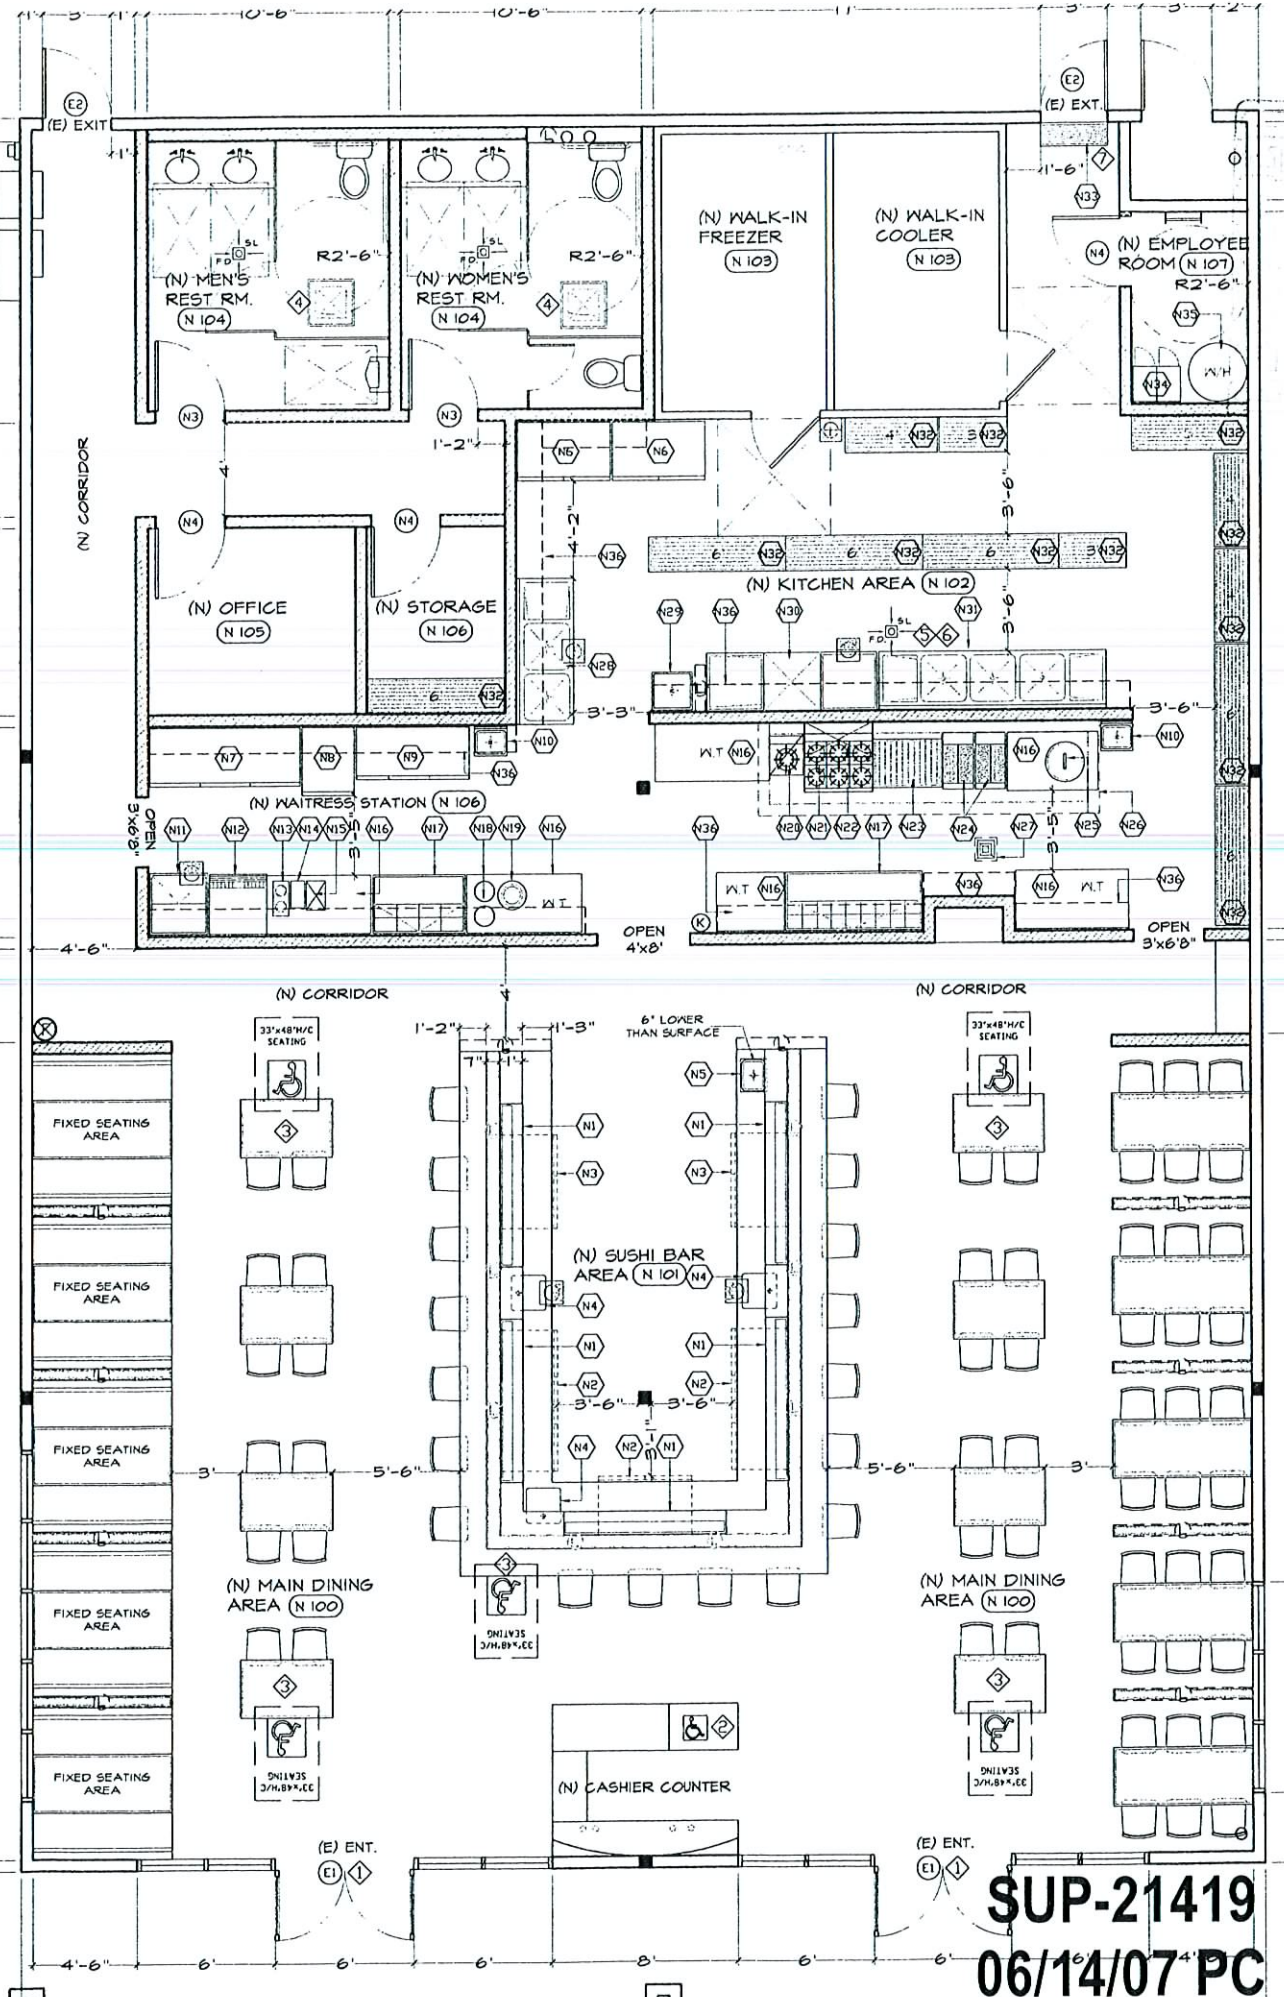

SUP-21419
06/14/07 PC

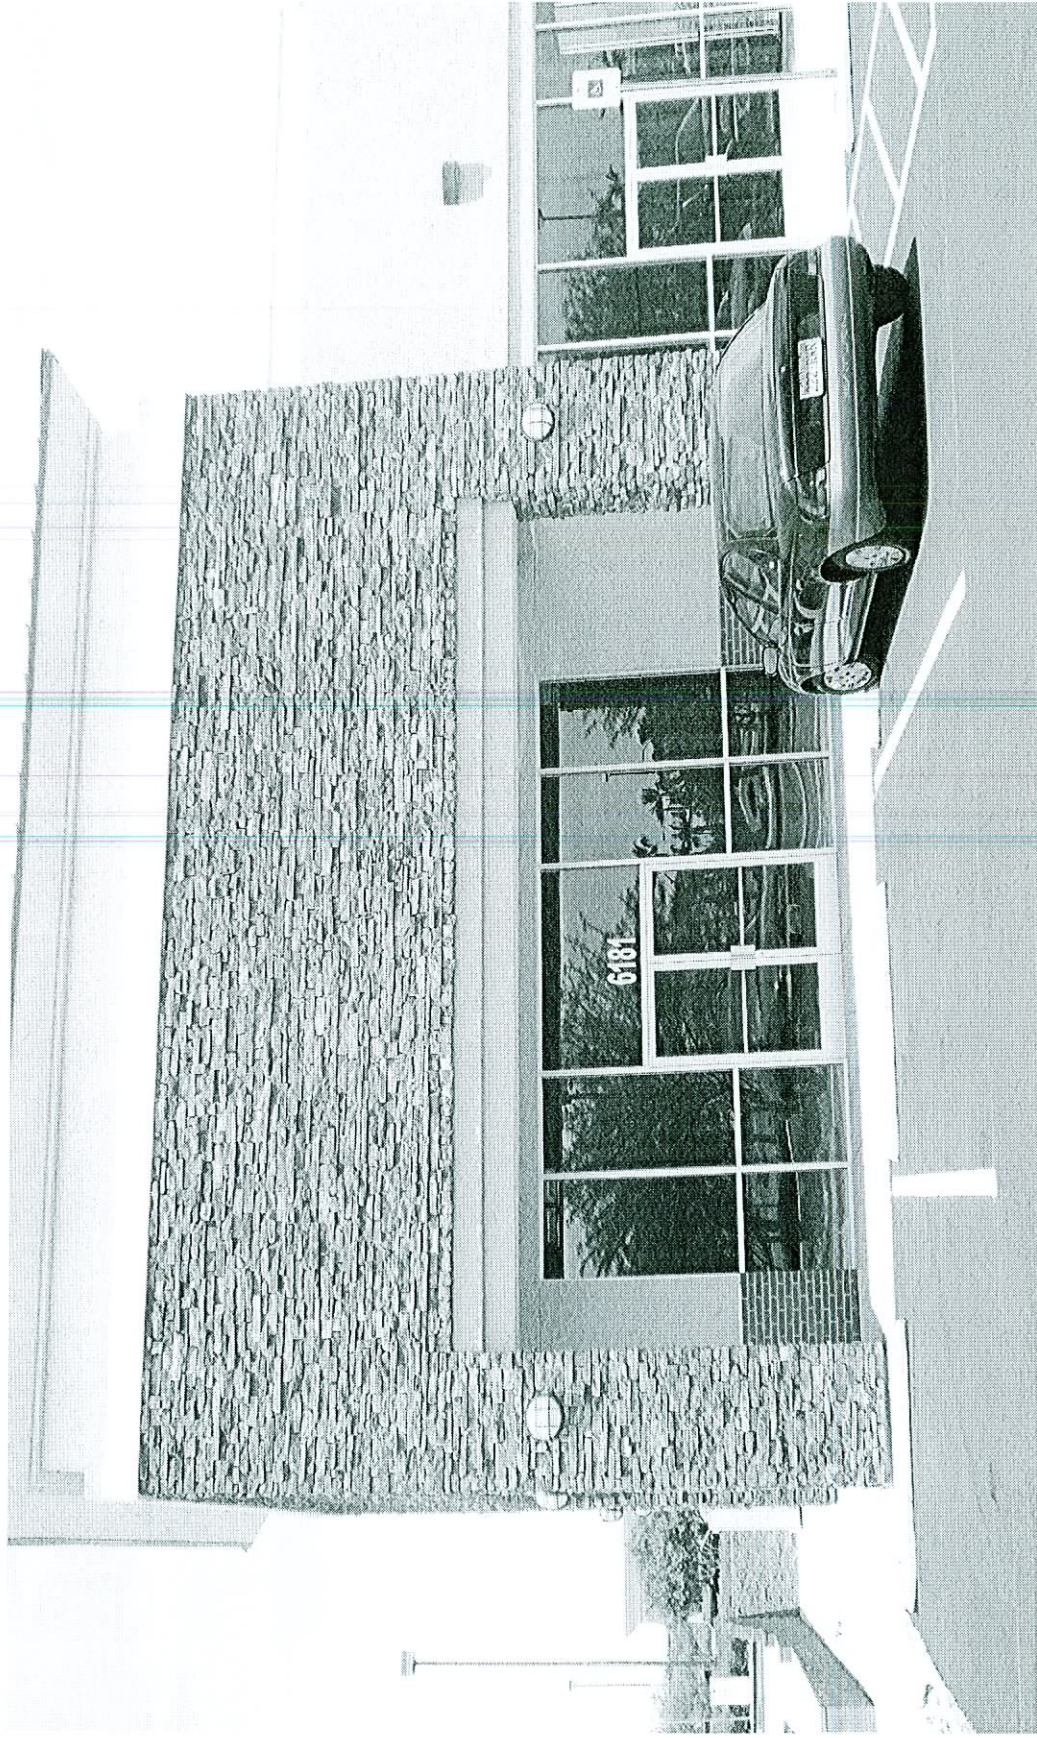

SUP-21419 - APPLICANT: YOONHEE LEE - OWNER: CENTENNIAL CENTRE, L.L.C.
6181 CENTENNIAL CENTER BOULEVARD
JUNE 14, 2007 PLANNING COMMISSION

05/24/07



SUP-21419 - APPLICANT: YOONHEE LEE - OWNER: CENTENNIAL CENTRE, L.L.C.
6181 CENTENNIAL CENTER BOULEVARD
JUNE 14, 2007 PLANNING COMMISSION

05/24/07