



Case Number: **SUP-21645** APN: 125-27-411-007

Name of Property Owner: Centennial Gateway, LLC

Name of Applicant: Home Consignment Center

Yes

No

City Official: _____

Partner(s): _____

APN: _____

Signature of Property Owner:

Print Name: _____

TERRI STURM

Subscribed and sworn before me

This 16th day of APRIL, 2007

Kathleen P Burns

Notary Public in and for said County and State

id County and State
(CLARK) (NEVADA)




RECEIVED

Property Information

+1,437,480 sq. ft. Land Area
 +- .33 Acres
 345,670 Total Building Area
 1540 Total Parking Provided
 1408 Total Parking Required
 4.74 Parking Ratio

Property	Square Footage	Ratio	Req'd Spaces
Retail	174,030	1/250	779
Furniture Store	40,950	1/500	149
Sales Area (75%)	17,500	1/2500	107
Storage (25%)	12,100	1/300	274
Office	18,457	1/500	96
Restaurant	12,000	1/100	3
Customer Area (65%)	9,443	600/1250	1408
All Other (35%)	690		
Drive-Thru			
Misc. Site Space			
Total Parking Required			

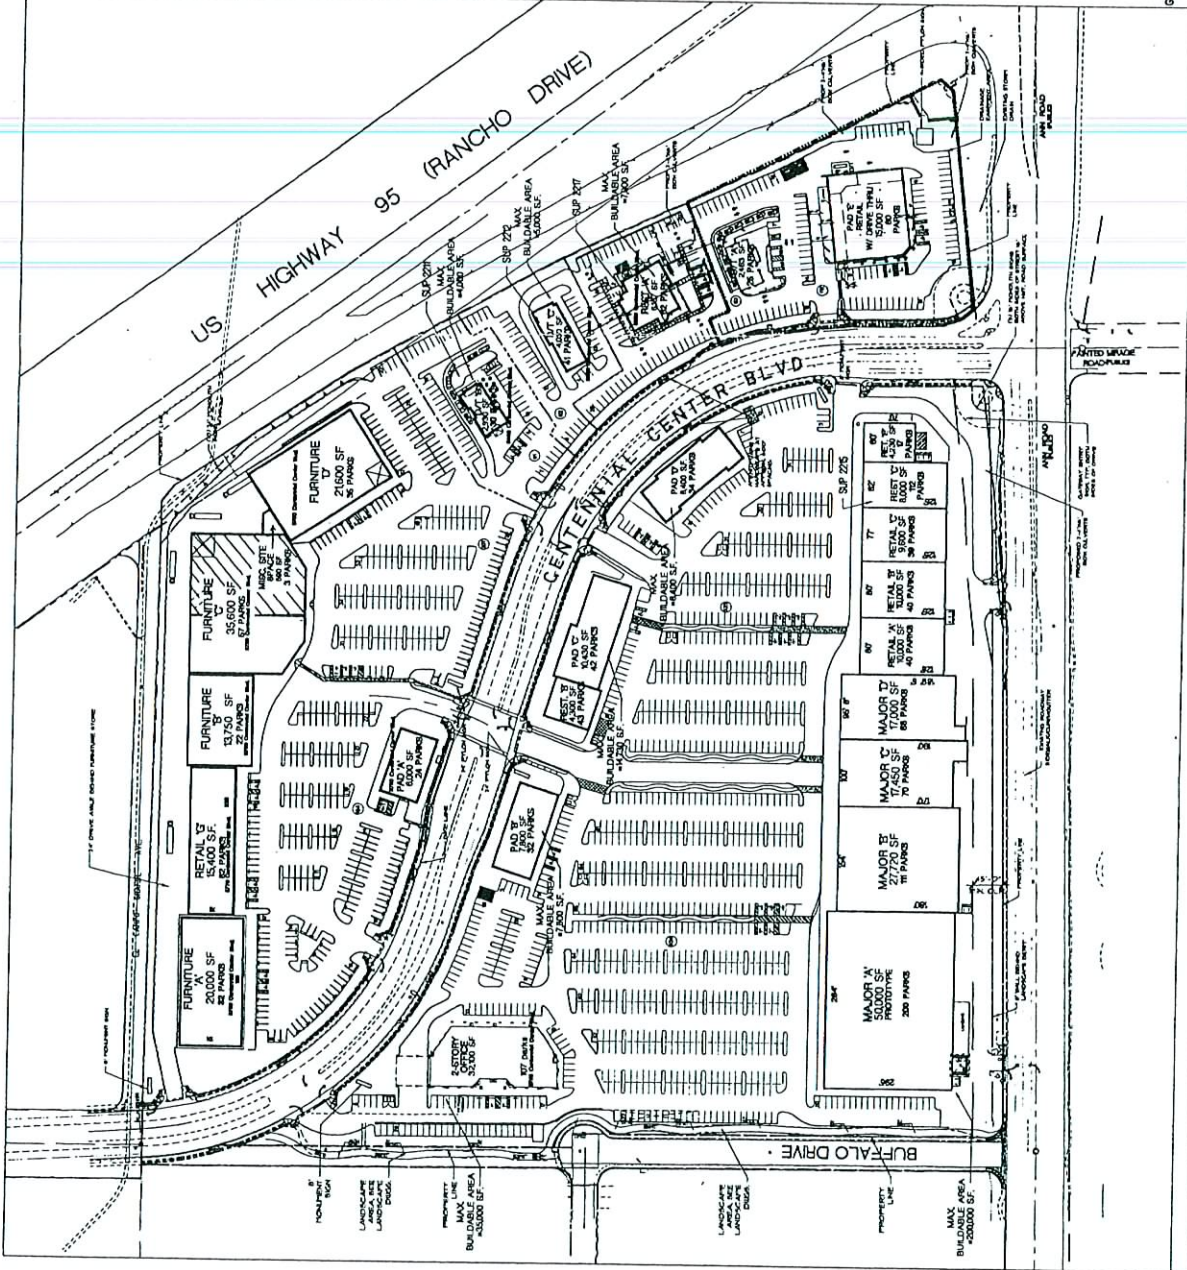

3580 Howard Hughes Hwy.
 Suite 400
 Las Vegas, Nevada 89109
 702.892.4300
 702.892.4314 fax
 www.prarchitect.com

Corporate Office
 Las Vegas, NV
 Regional Offices
 Newport Beach, CA
 Los Angeles, CA
 Las Vegas, NV

Perkowitz Rubenstein Architects
 Las Vegas, Nevada
 Centennial Gateway • 1000 Arm Road & US 95 (Rancho Drive)

Revisions

04/20/06	05/07/06
05/07/06	05/25/06
05/25/06	06/07/06
06/07/06	06/28/06

Date: 05/07/06
 Drawn By: DR
 Checked By: DR
 File Name: SUP-21645
 Scale: 1" = 80'

UPDATED: 05/27/06
 SITE PLAN
 SP-32




SCALE: 1" = 80' 0"
 north
 0 40' 80' 120' 160' 200' 240' 280' 320' 360' 400'
 THIS PLAN HAS BEEN PREPARED WITHOUT BENEFIT OF A COMPLETE SURVEY. IT IS CONCEPTUAL IN NATURE AND NO GUARANTEE OF ITS ACCURACY IS IMPLIED. NO GUARANTEE OF ITS ACCURACY IS IMPLIED. PRELIMINARY - NOT FOR CONSTRUCTION.

ARCHITECTURAL DESIGN SITE PLAN

SUP-21645
 06/14/07 PC

APR 30 2007

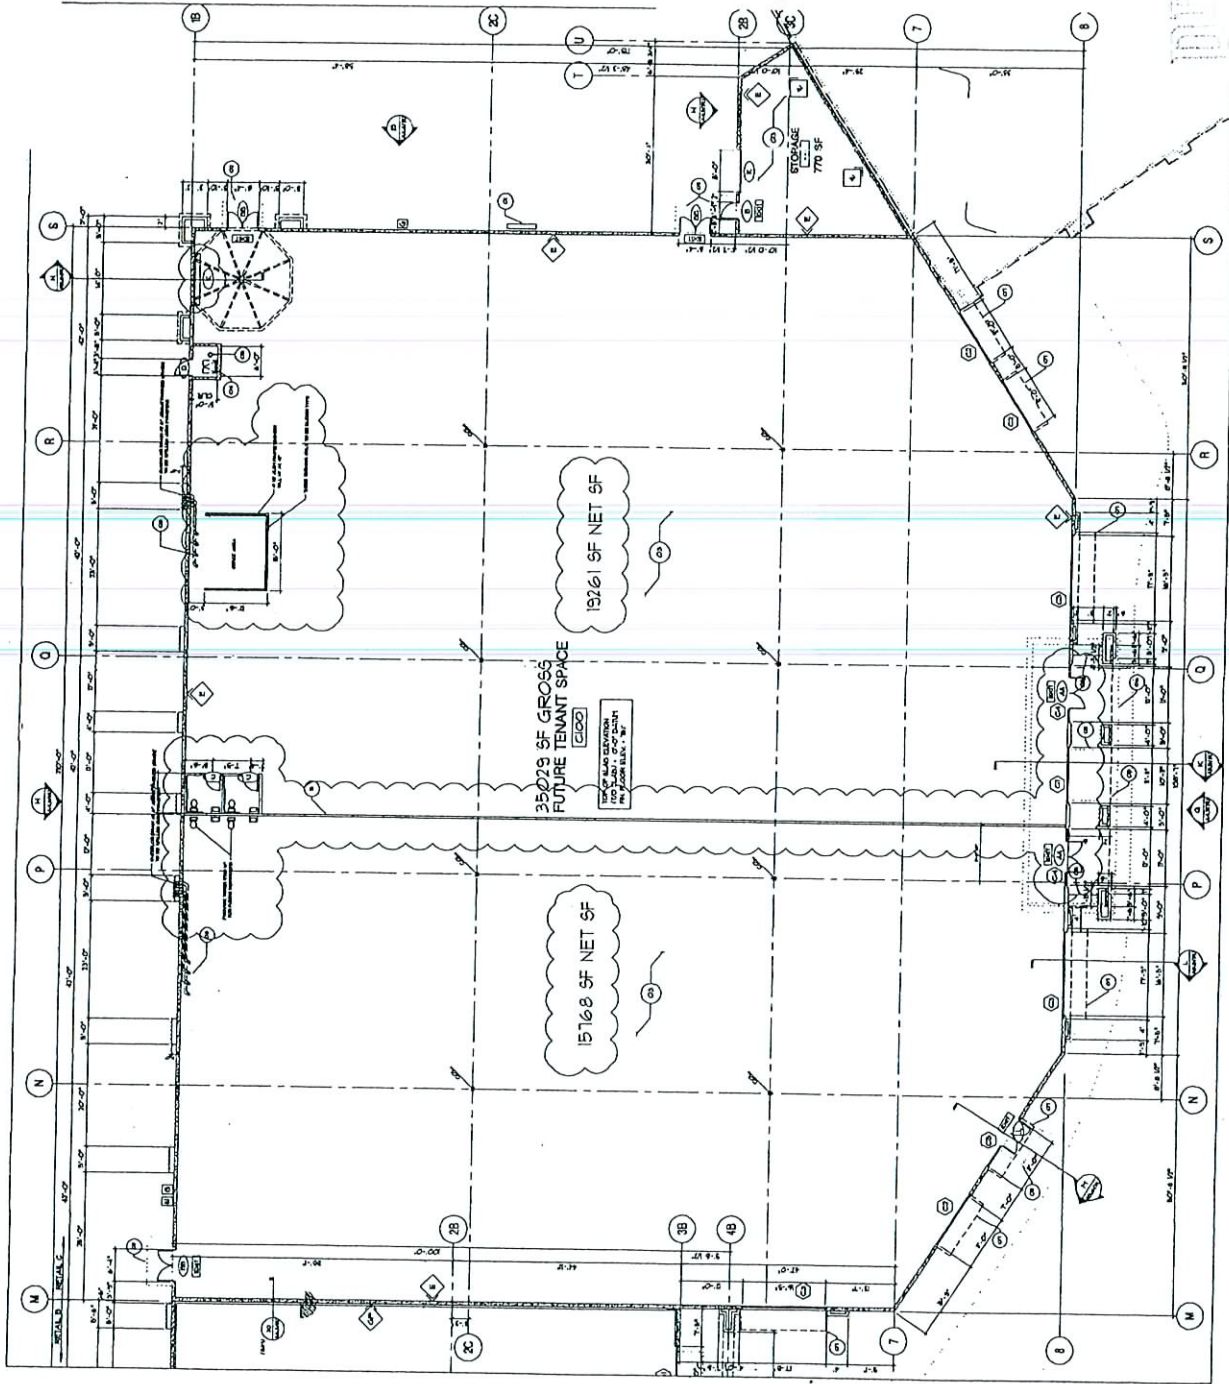


APR 30 2007

SUP-21645
06/14/07 PC



SUP-21645 - APPLICANT: HOME CONSIGNMENT CENTER - OWNER: CENTENNIAL GATEWAY, LLC
5720 CENTENNIAL CENTER BOULEVARD, SUITE 120
JUNE 14, 2007 PLANNING COMMISSION

05/24/07

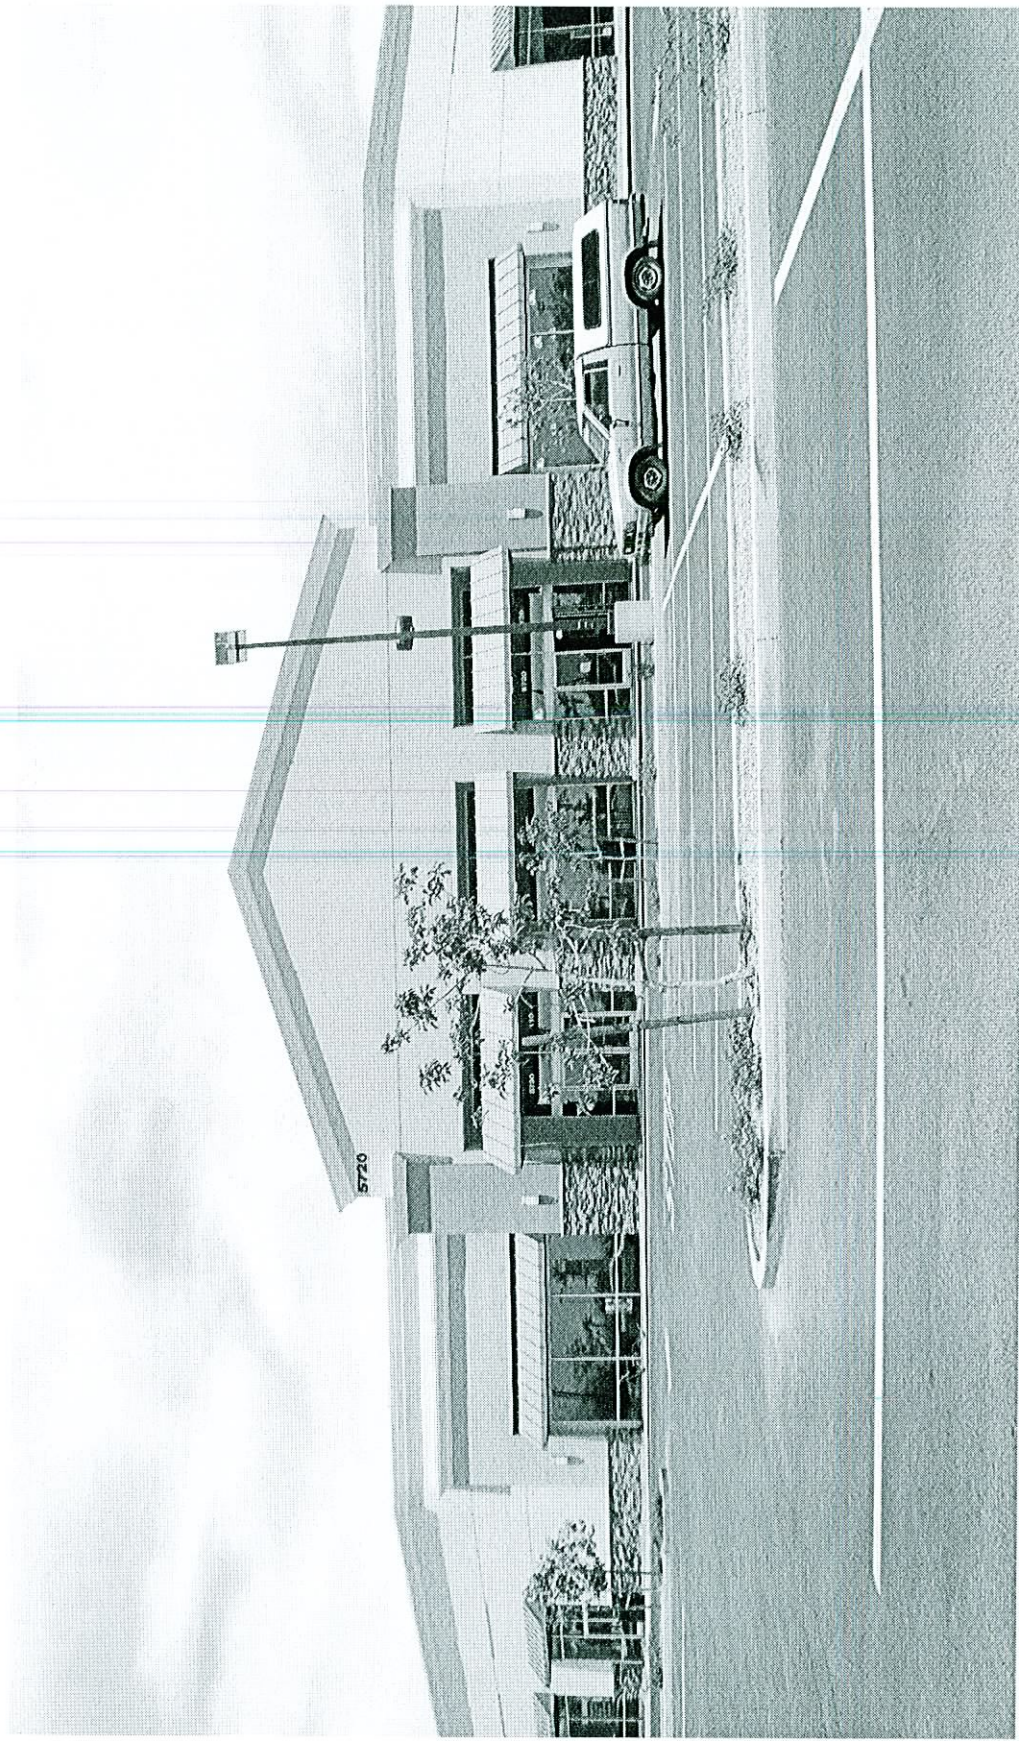

SUP-21645 - APPLICANT: HOME CONSIGNMENT CENTER - OWNER: CENTENNIAL GATEWAY, LLC
5720 CENTENNIAL CENTER BOULEVARD, SUITE 120
JUNE 14, 2007 PLANNING COMMISSION

05/24/07