



PLANNING & DEVELOPMENT DEPARTMENT

STATEMENT OF FINANCIAL INTEREST

Case Number: **SUP-20485** APN: 125-12-701-003
Name of Property Owner: UHLER FAMILY TRUST - SURVIVORS TRUST
Name of Applicant: MELISSA OHLSSON
Name of Representative: _____

To the best of your knowledge, does the Mayor or any member of the City Council or Planning Commission have any financial interest in this or any other property with the property owner, applicant, the property owner or applicant's general or limited partners, or an officer of their corporation or limited liability company?

☐ Yes

☒ No

If yes, please indicate the member of the City Council or Planning Commission who is involved and list the name(s) of the person or persons with whom the City Official holds an interest. Also list the Assessor's Parcel Number if the property in which the interest is held is different from the case parcel.

City Official: _____

Partner(s): _____

APN: _____

Signature of Property Owner: _____

Print Name: MARILYN UHLER WOLF

Subscribed and sworn before me

This 5th day of March, 2007

Marilu Anaya
Notary Public in and for said County and State



HORSE DRIVE

TO ELEMENTARY
SCHOOL

PROPOSED
BRADLEY
TRAIL

BRADLEY
RD.
← 40' →

BRIDLE PARK IS
ACROSS STREET


VACANT
4 RPD-2 HOUSES

22' INGRESS AND
EGRESS W/ ELECTRIC
GATE

← 277.10' →

SUP-20485
04/26/07 PC


RECEIVED
MAR 13 2007

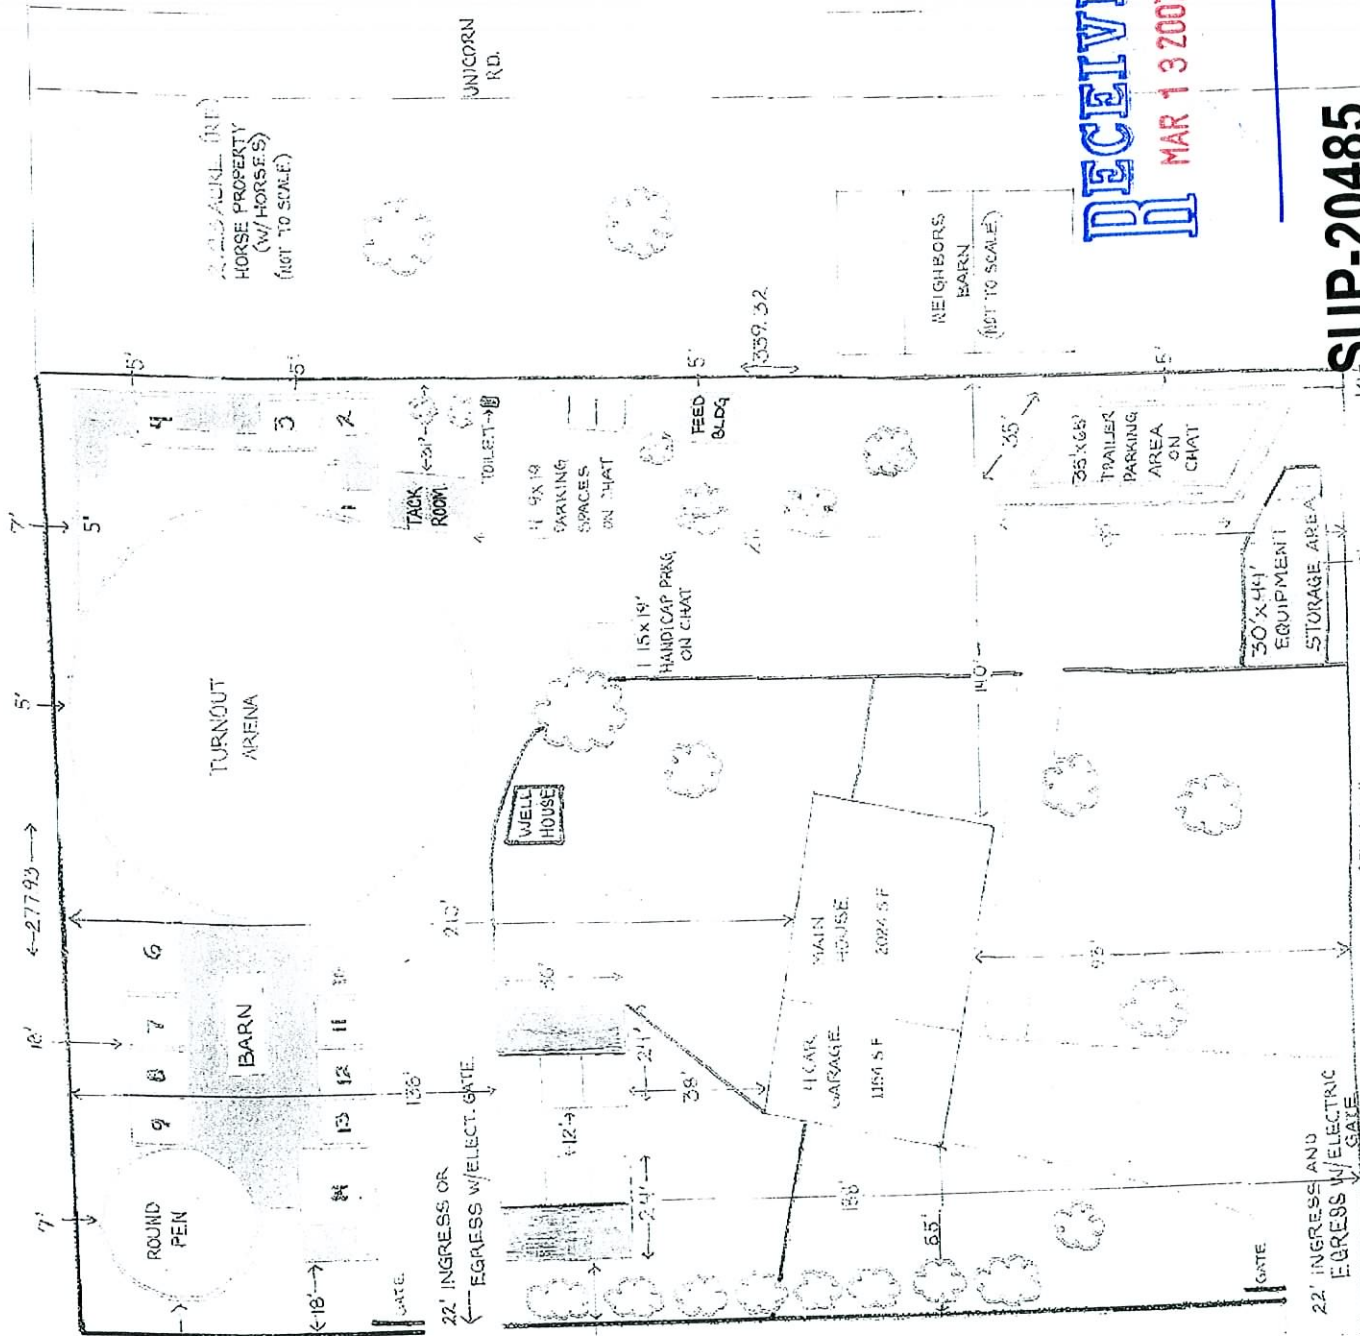

2024/2024 (IMP)
HORSE PROPERTY
(W/ HORSES)
(NOT TO SCALE)

UNICORN
RD.

NEIGHBORS
BARN
(NOT TO SCALE)

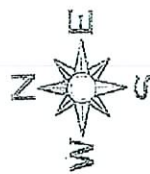

Legend

- Commercial areas
- Public pkg on chat
- Proposed black will
- Proposed additional items
- Non-public areas
- Residential bldg, 2024 S.F.
- Paved areas
- Fruit trees
- Pine trees
- Rest room

Site Plan for Boom to Ride Ranch

8300 N. Bradley Rd.
Las Vegas, NV.
89131


APN: 125-12-701-003


2.16 Acres

March 2007


Dignity Plan

04/26/07 PC

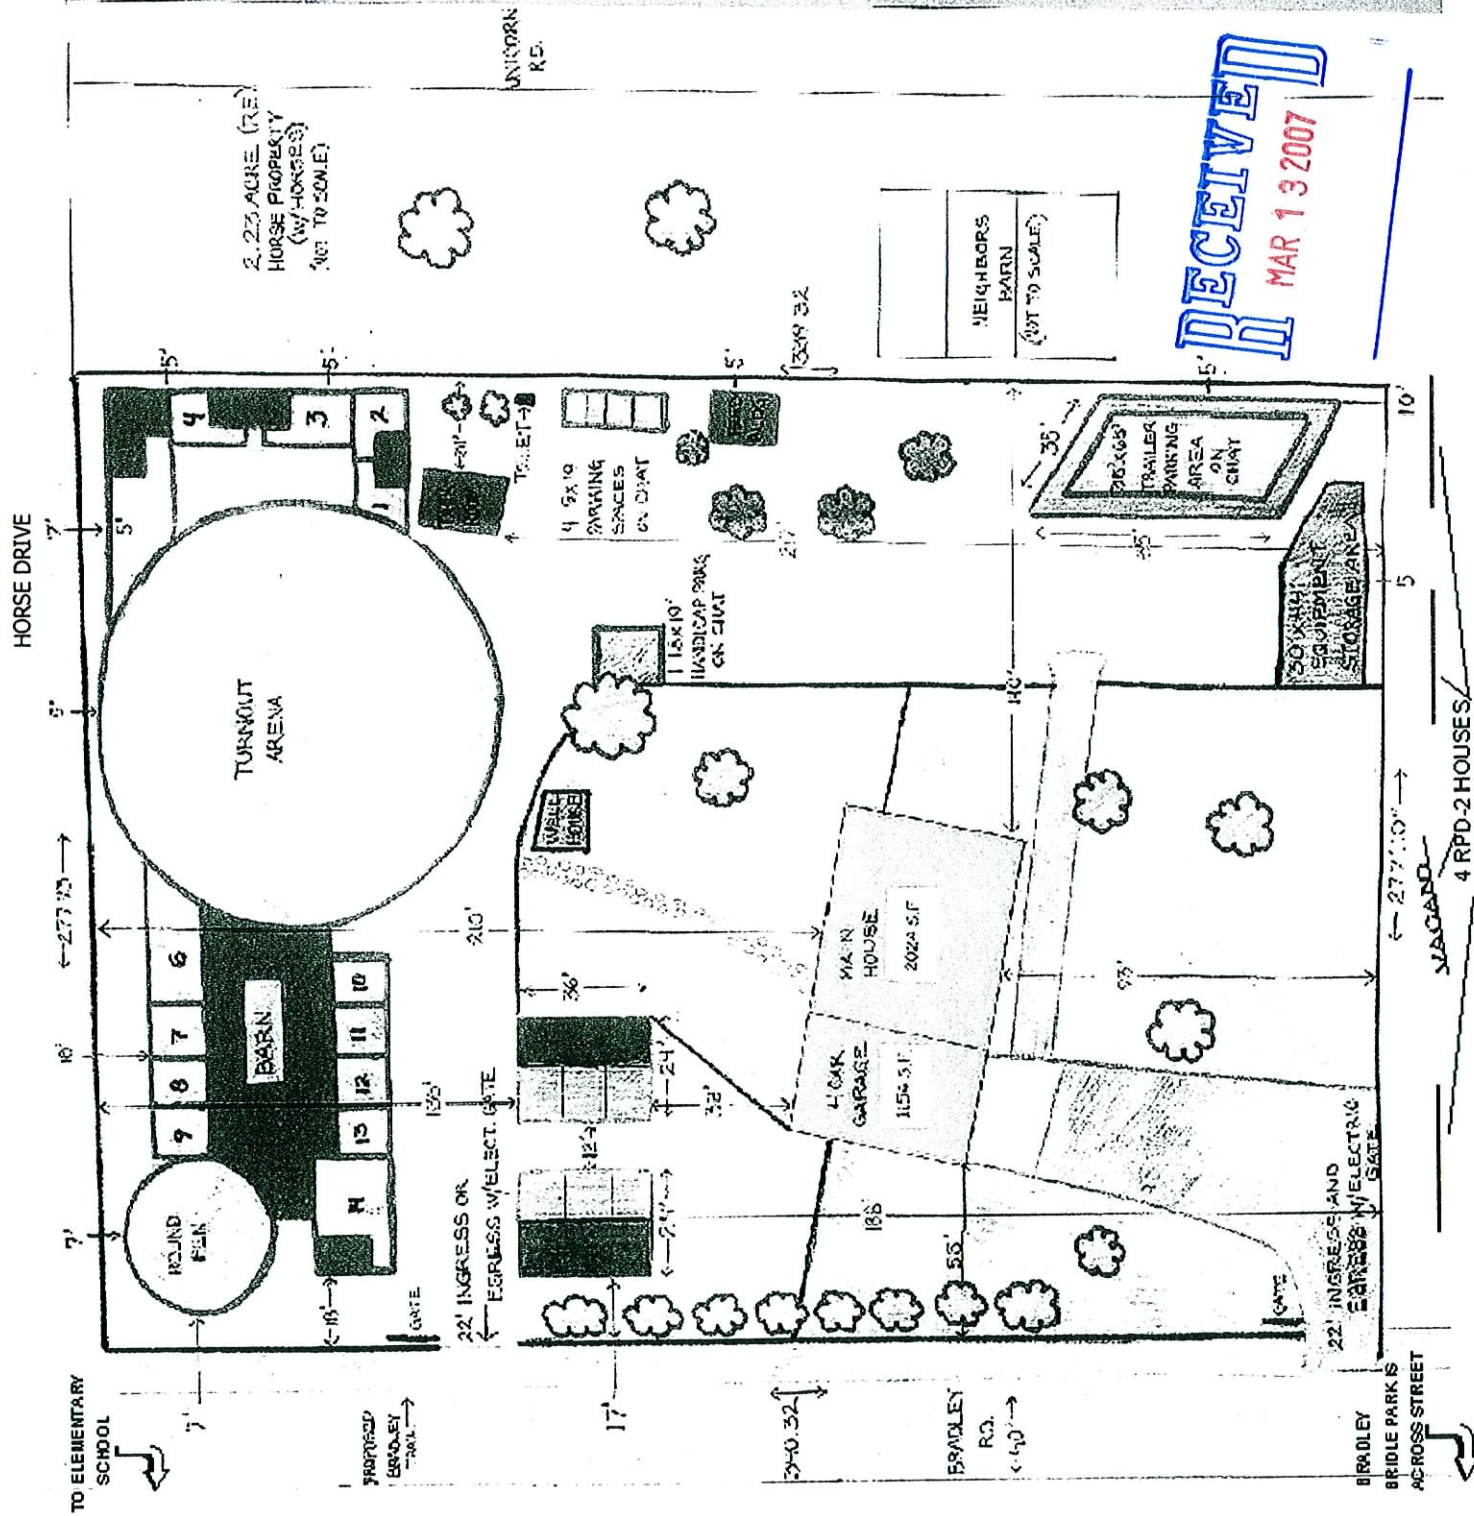

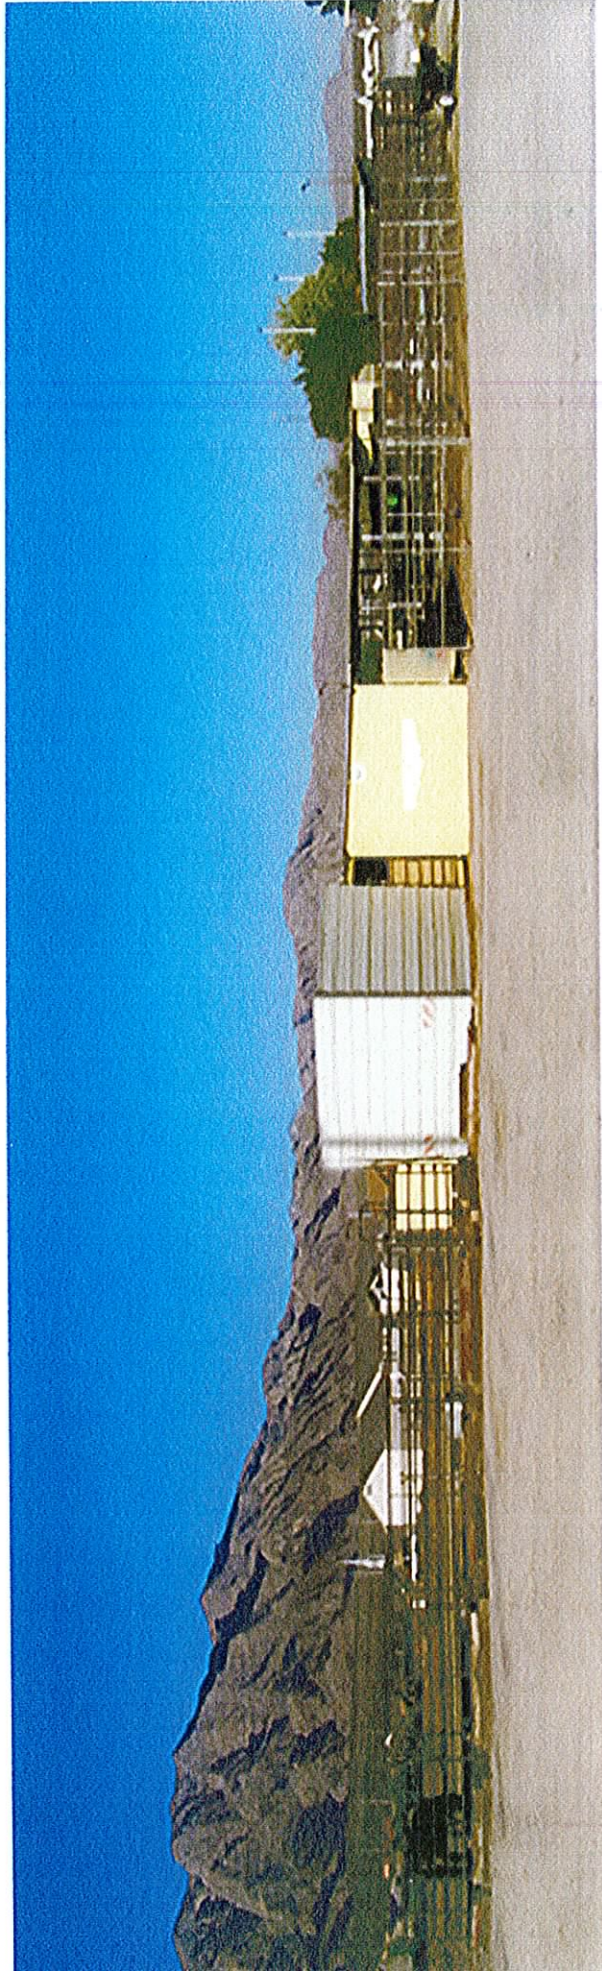


Round Pen, Feed shed, Mare Motel

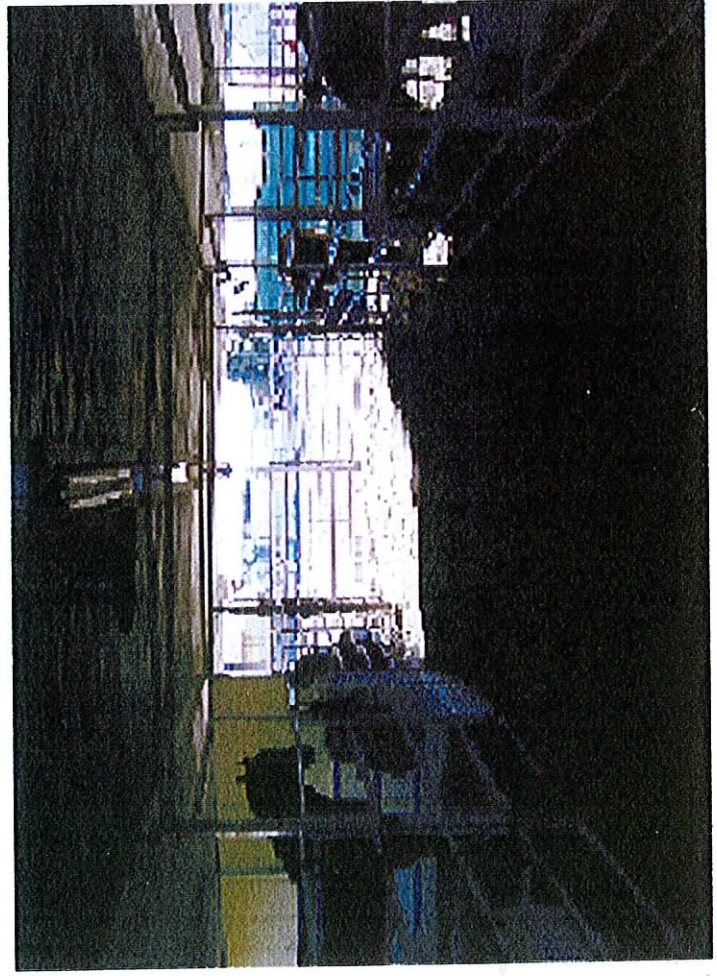

Inside of 8 stall Mare Motel

RECEIVED
MAR 13 2007

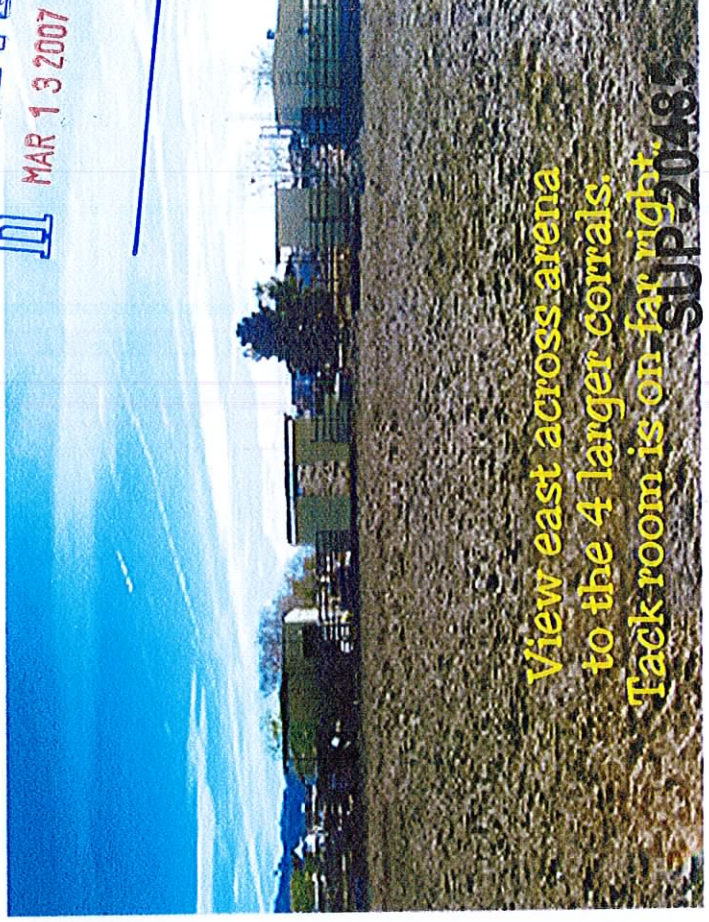

View east across arena
to the 4 larger corrals.
Tack room is on far right.


SUP-20483

04/26/07 PC




SUP-20485 - APPLICANT: MELISSA OHLSSON - OWNER: UHLER FAMILY TRUST-SURVIVORS TRUST
8300 NORTH BRADLEY ROAD
APRIL 26, 2007 PLANNING COMMISSION

03/26/07

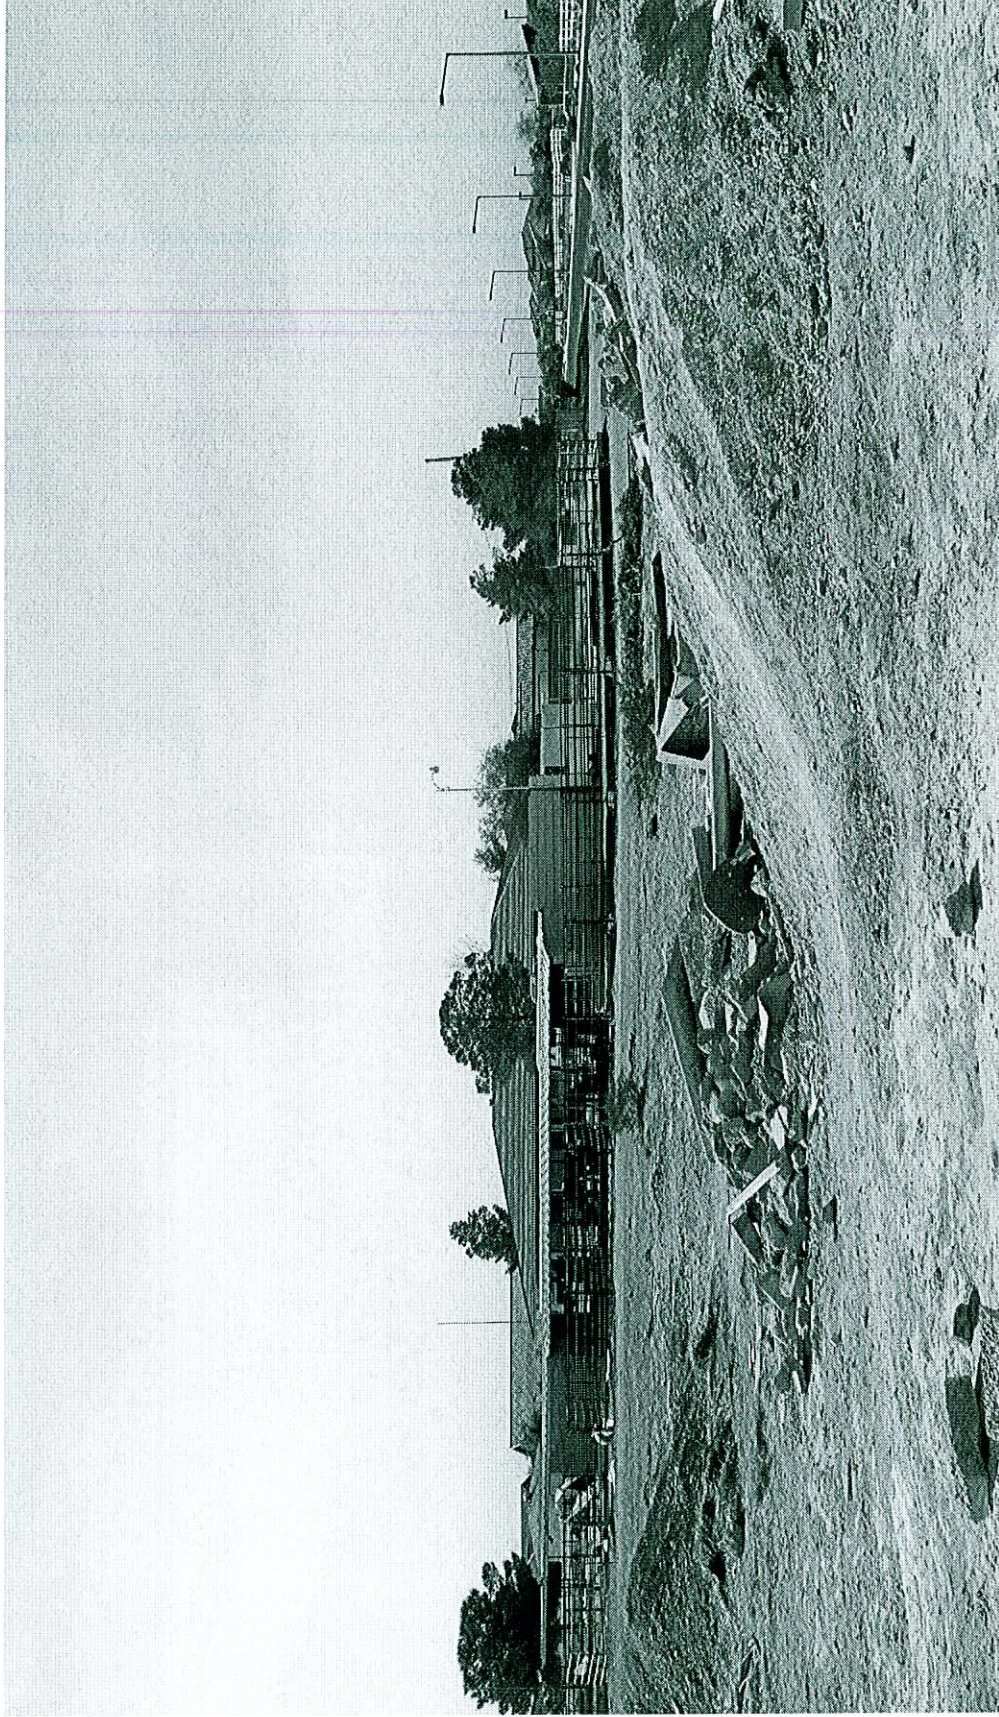

SUP-20485 - APPLICANT: MELISSA OHLSSON - OWNER: UHLER FAMILY TRUST-SURVIVORS TRUST
8300 NORTH BRADLEY ROAD
APRIL 26, 2007 PLANNING COMMISSION

03/26/07

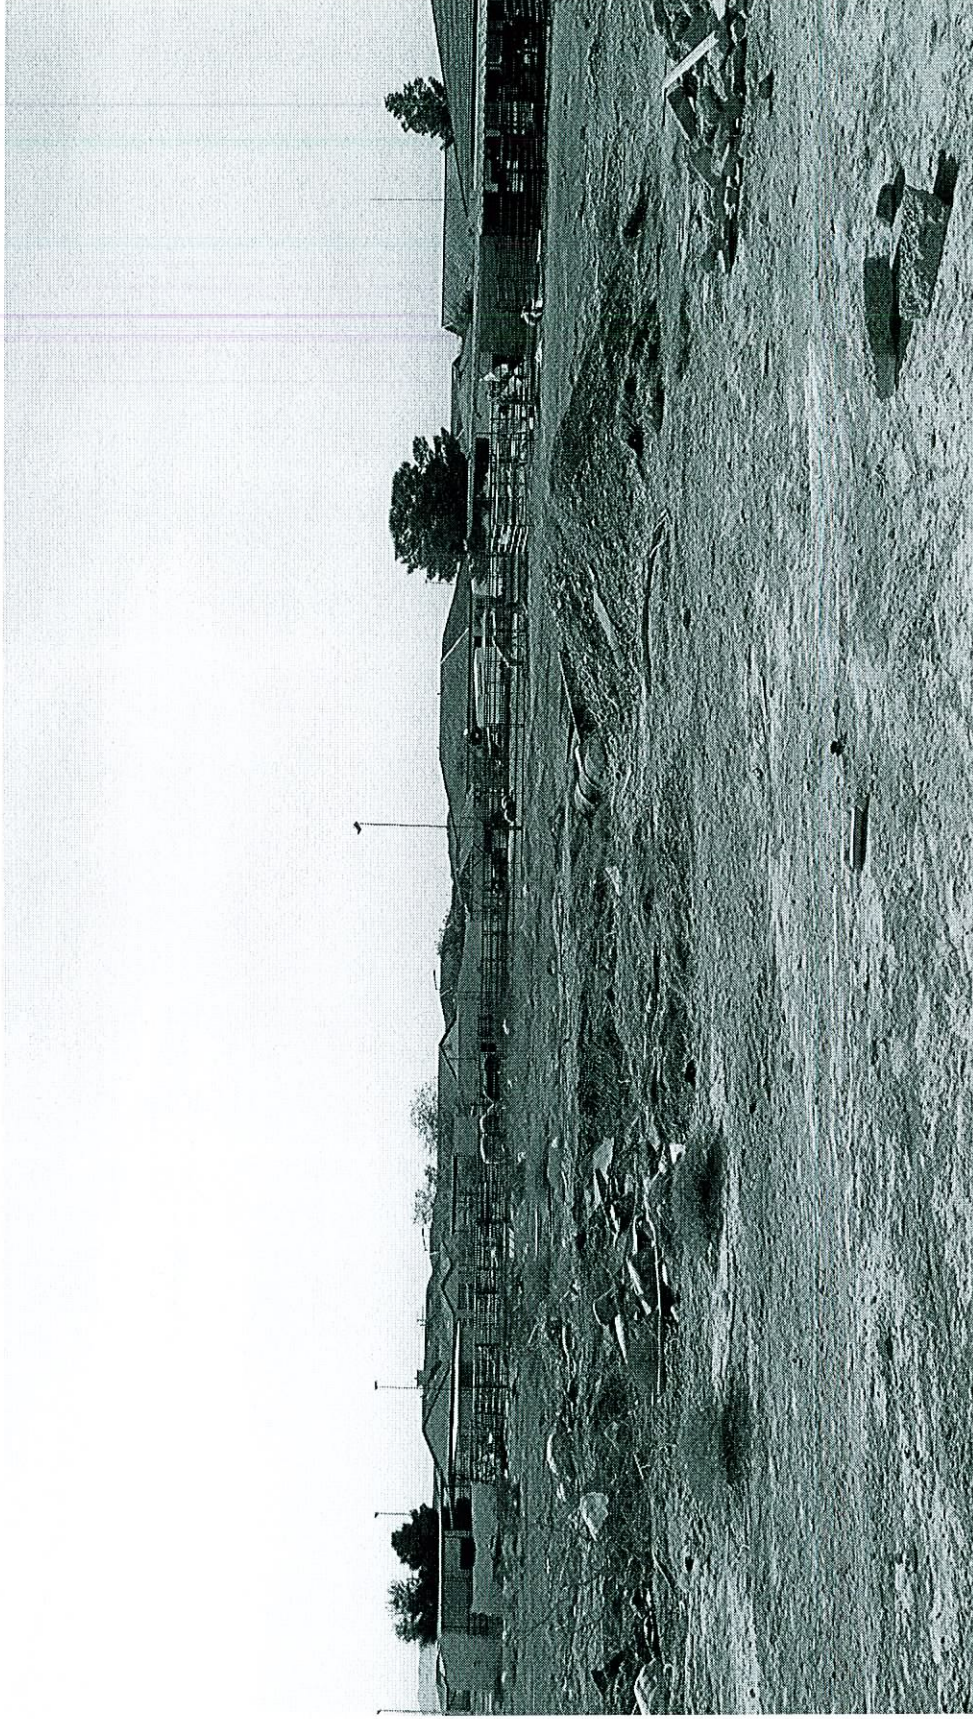

SUP-20485 - APPLICANT: MELISSA OHLSSON - OWNER: UHLER FAMILY TRUST-SURVIVORS TRUST
8300 NORTH BRADLEY ROAD
APRIL 26, 2007 PLANNING COMMISSION

03/26/07