



PLANNING & DEVELOPMENT DEPARTMENT

STATEMENT OF FINANCIAL INTEREST

Case Number: **ZON-20475** APN: 125-06-002-003 ptn; 125-07-101-001 ptn

Name of Property Owner: KYLE ACQUISITION GROUP, LLC

Name of Applicant: KYLE ACQUISITION GROUP, LLC

Name of Representative: QUADRANT PLANNING

To the best of your knowledge, does the Mayor or any member of the City Council or Planning Commission have any financial interest in this or any other property with the property owner, applicant, the property owner or applicant's general or limited partners, or an officer of their corporation or limited liability company?

Yes

No

If yes, please indicate the member of the City Council or Planning Commission who is involved and list the name(s) of the person or persons with whom the City Official holds an interest. Also list the Assessor's Parcel Number if the property in which the interest is held is different from the case parcel.

City Official: _____

Partner(s): _____

APN: _____

Signature of Property Owner: _____

Print Name: JOHN A. RITTER

Subscribed and sworn before me

This 13 day of March, 2007

Kelly Hermanson
Notary Public in and for said County and State



[Handwritten initials]
CJC



PLANNING & DEVELOPMENT DEPARTMENT

STATEMENT OF FINANCIAL INTEREST

Case Number: **ZON-20475** APN: 125-07-101-002 ptn; 125-06-002-007

Name of Property Owner: KYLE ACQUISITION GROUP, LLC

Name of Applicant: KYLE ACQUISITION GROUP, LLC

Name of Representative: QUADRANT PLANNING

To the best of your knowledge, does the Mayor or any member of the City Council or Planning Commission have any financial interest in this or any other property with the property owner, applicant, the property owner or applicant's general or limited partners, or an officer of their corporation or limited liability company?

Yes

No

If yes, please indicate the member of the City Council or Planning Commission who is involved and list the name(s) of the person or persons with whom the City Official holds an interest. Also list the Assessor's Parcel Number if the property in which the interest is held is different from the case parcel.

City Official: _____

Partner(s): _____

APN: _____

Signature of Property Owner: *[Handwritten Signature]*

[Handwritten initials]
CJC

Print Name: JOHN A. RITTER

Subscribed and sworn before me

This 13 day of March, 2007
Kelly Hermanson
Notary Public in and for said County and State





PLANNING & DEVELOPMENT DEPARTMENT

STATEMENT OF FINANCIAL INTEREST

Case Number: **ZON-20475** APN: 125-06-002-006

Name of Property Owner: KYLE CANYON GATEWAY CENTER, LLC

Name of Applicant: KYLE ACQUISITION GROUP, LLC

Name of Representative: QUADRANT PLANNING

To the best of your knowledge, does the Mayor or any member of the City Council or Planning Commission have any financial interest in this or any other property with the property owner, applicant, the property owner or applicant's general or limited partners, or an officer of their corporation or limited liability company?

Yes

No

If yes, please indicate the member of the City Council or Planning Commission who is involved and list the name(s) of the person or persons with whom the City Official holds an interest. Also list the Assessor's Parcel Number if the property in which the interest is held is different from the case parcel.

City Official: _____

Partner(s): _____

APN: _____


Signature of Property Owner: _____

Print Name: JOSEPH BONIFATTO

Subscribed and sworn before me

This 27 day of Feb, 2007

Dawn Giordano
Notary Public in and for said County and State

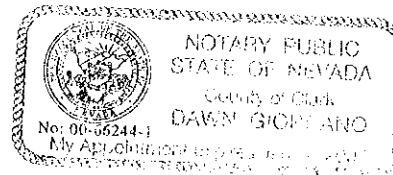



PLANNING & DEVELOPMENT DEPARTMENT

STATEMENT OF FINANCIAL INTEREST

Case Number: **ZON-20475** APN: 125-06-002-005

Name of Property Owner: RANCHO WAY, LLC

Name of Applicant: KYLE ACQUISITION GROUP, LLC

Name of Representative: QUADRANT PLANNING

To the best of your knowledge, does the Mayor or any member of the City Council or Planning Commission have any financial interest in this or any other property with the property owner, applicant, the property owner or applicant's general or limited partners, or an officer of their corporation or limited liability company?

Yes


No

If yes, please indicate the member of the City Council or Planning Commission who is involved and list the name(s) of the person or persons with whom the City Official holds an interest. Also list the Assessor's Parcel Number if the property in which the interest is held is different from the case parcel.

City Official: _____

Partner(s): _____


APN: _____

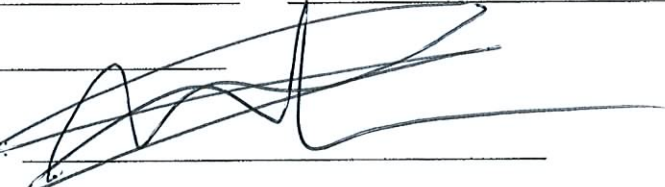Signature of Property Owner: 

Print Name: NIMA TAGHAVI


Subscribed and sworn before me

This 28th day of February, 2007


Notary Public in and for said County and State
Lynda Louise Broderick
County of Orange)



Revised 11-14-06)
State of California)

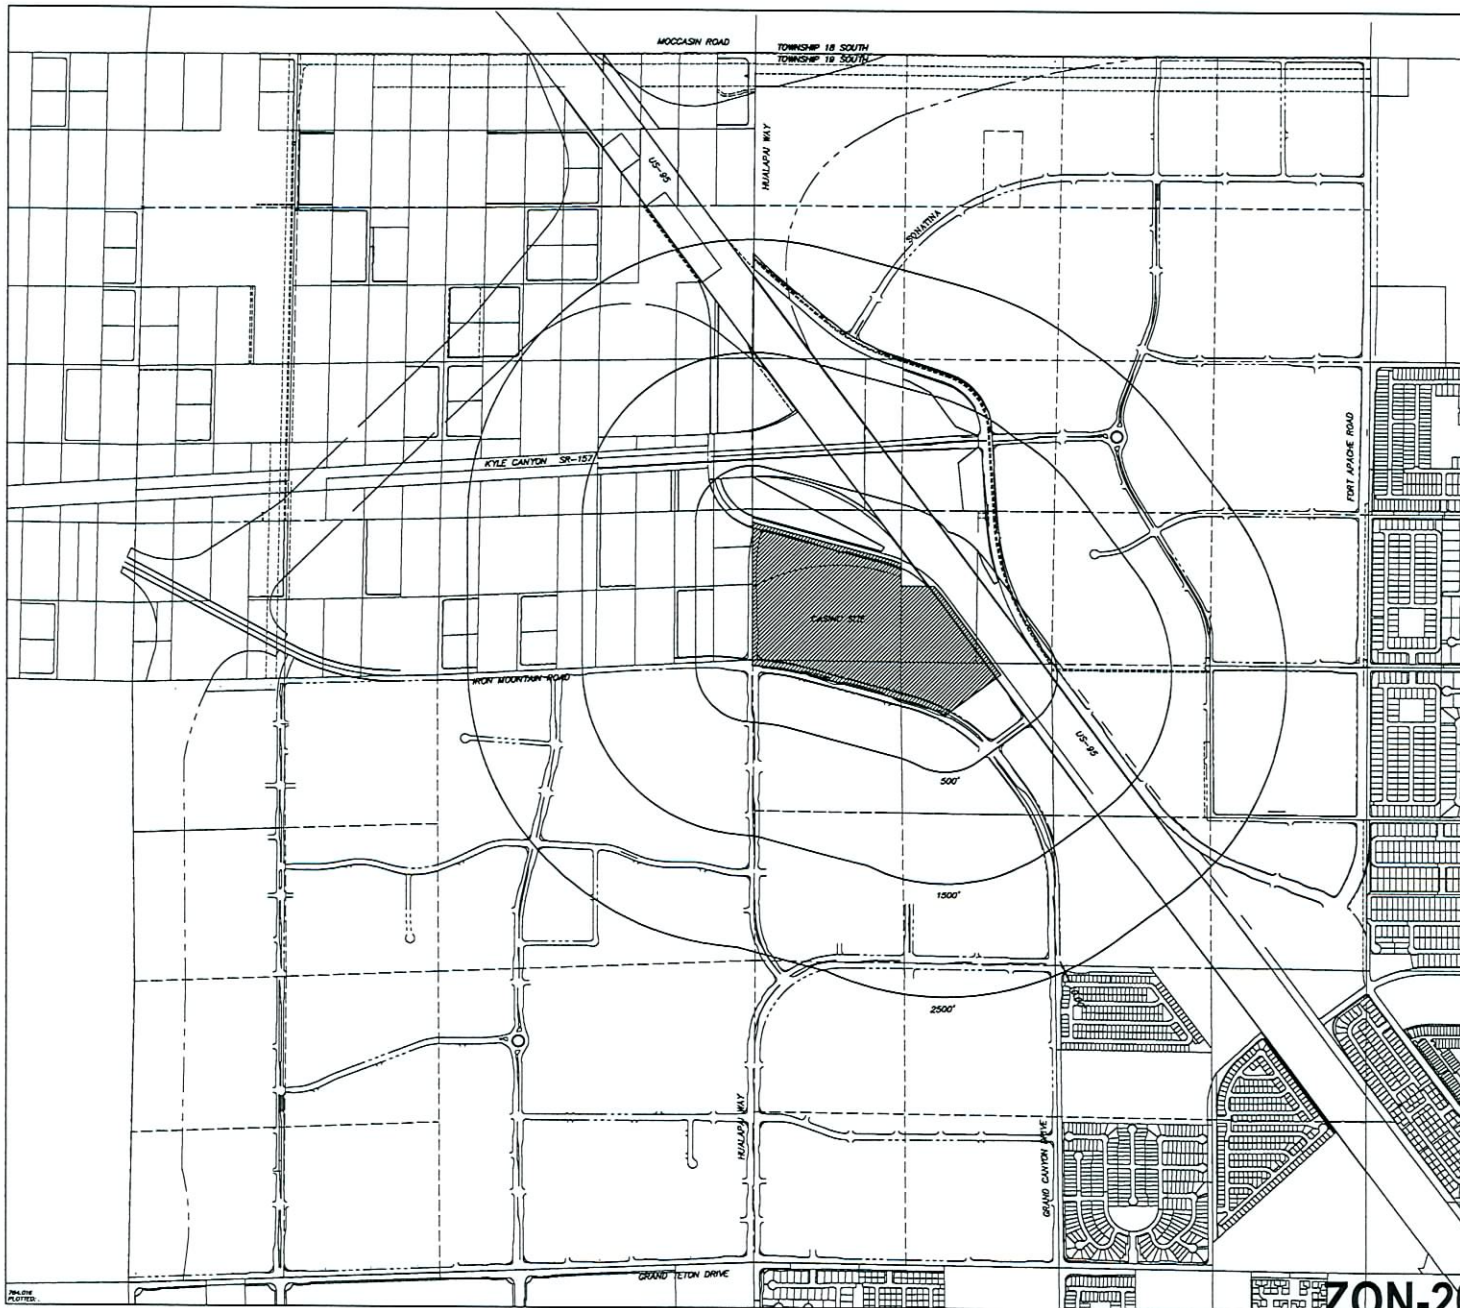

REV	DATE	DESCRIPTION




G.C. WALLACE, INC.
 Engineers/Planners/Surveyors
 1055 SOUTH HANCOCK ROAD, LAS VEGAS, NEVADA 89146

KYLE CANYON CASINO
CASINO SITE 500', 1500', 2500' OFFSETS

SHEET
1
 OF 7 SHEETS

ZON-20475
REVISED
07/12/07 PC

RECEIVED
 JUN 04 2007

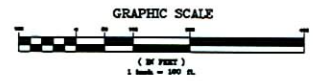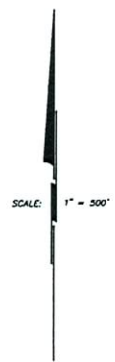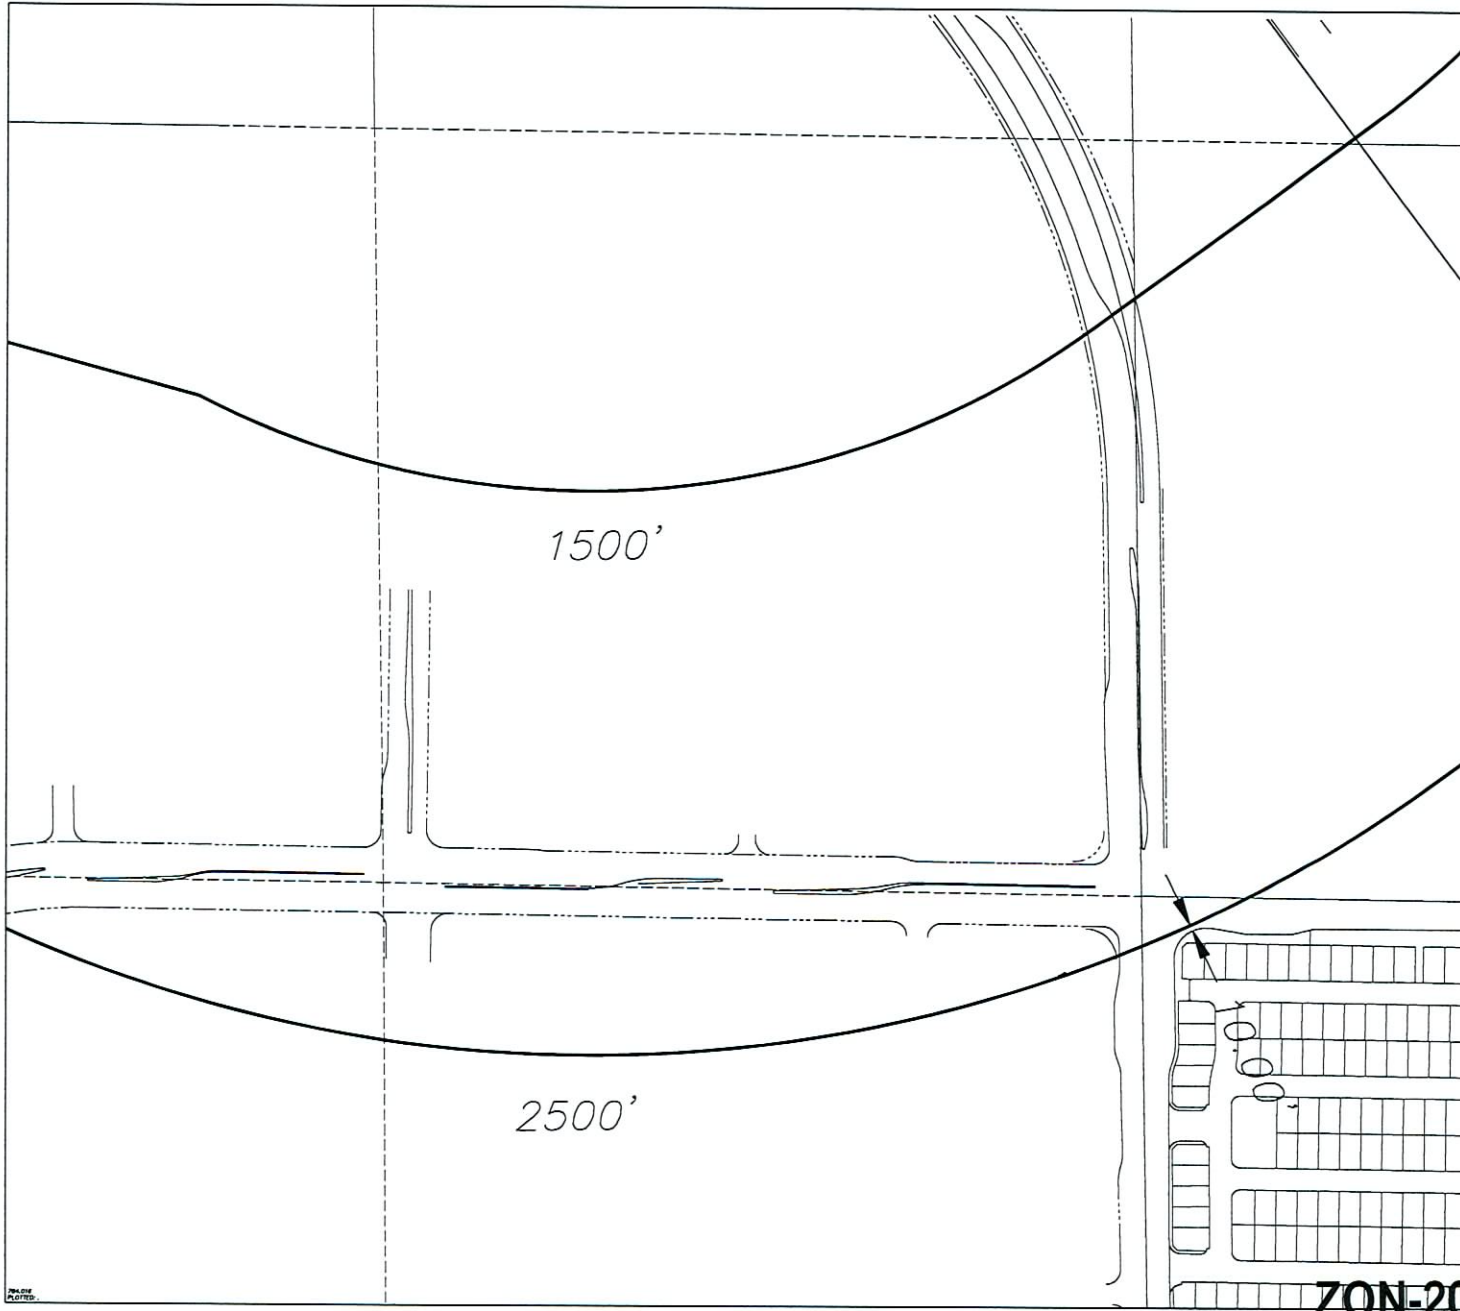

REV	DATE	DESCRIPTION

G.C. WALLACE, INC.
 Engineers/Planners/Surveyors
 1000 SOUTH HANCOCK BLVD., SUITE 1000, WYOMING, WY 82001

KYLE CANYON CASINO
CASINO SITE 500', 1500', 2500' OFFSETS


SHEET
1
 OF 1 SHEETS

ZON-20475
REVISED
07/12/07 PC

RECEIVED
JUN 04 2007

A PORTION OF SECTION 6 AND SECTION 7, TOWNSHIP 19 SOUTH, RANGE 60 EAST, M.D.M., CITY OF LAS VEGAS, CLARK COUNTY, NEVADA.

LINE TABLE		
LINE	BEARING	LENGTH
L1	S00°22'27"W	195.63'
L2	S89°42'15"E	285.99'
L3	N84°39'40"W	186.26'

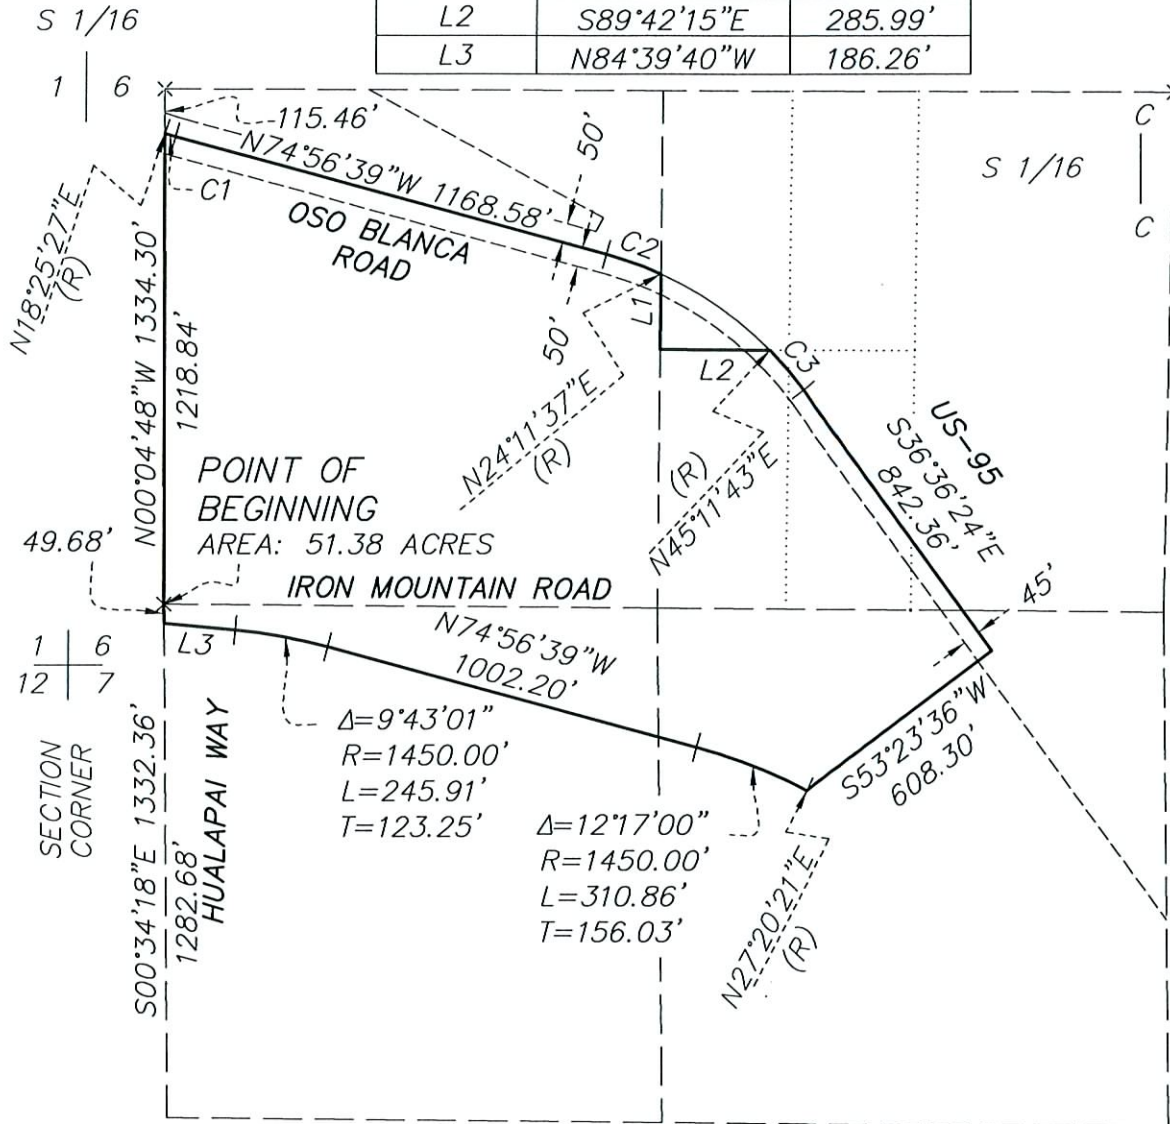

CURVE TABLE				
CURVE	DELTA	RADIUS	LENGTH	TANGENT
C1	3°22'07"	500.00'	29.40'	14.70'
C2	9°08'16"	950.00'	151.51'	75.92'
C3	8°11'52"	950.00'	135.93'	68.08'



SCALE: 1" = 500'

EXHIBIT "A"
PAGE 2 OF 2



G.C. WALLACE, INC.
Engineers/Planners/Surveyors
1555 SOUTH RAINBOW BLVD., LAS VEGAS, NEVADA 89146

ZON-20475
REVISED
07/12/07 PC

RECEIVED
JUN 01 2007