

The CW Group
Civil Engineers

8/10/07

Linda Maynard
City of Las Vegas
Planning Supervisor
Current Planning Division


Fax: 385-7268

Re: GPA 22268
ZON 23039
SDR 23038

Dear Ms. Maynard

We are hereby requesting that the above reference applications, which are scheduled to be presented to the planning commission on 8/23/07, be held until the 9/27/07 meeting to enable us to gather additional information.

Sincerely

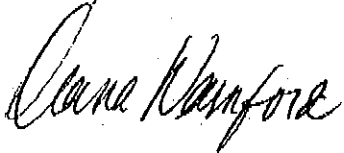

Diana Wainford
Project Coordinator
The CW Group



PLANNING & DEVELOPMENT DEPARTMENT

STATEMENT OF FINANCIAL INTEREST

Case Number: **GPA-22268** APN: _____

Name of Property Owner: Victoria Jean Ligotti

Name of Applicant: _____

Name of Representative: _____

To the best of your knowledge, does the Mayor or any member of the City Council or Planning Commission have any financial interest in this or any other property with the property owner, applicant, the property owner or applicant's general or limited partners, or an officer of their corporation or limited liability company?

_____ Yes

_____ **X** _____ No

If yes, please indicate the member of the City Council or Planning Commission who is involved and list the name(s) of the person or persons with whom the City Official holds an interest. Also list the Assessor's Parcel Number if the property in which the interest is held is different from the case parcel.

City Official: _____

Partner(s): _____

APN: _____


Signature of Property Owner: Victoria Jean Ligotti



Print Name: Victoria Jean Ligotti





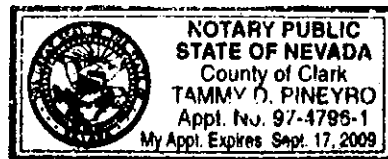

Subscribed and sworn before me

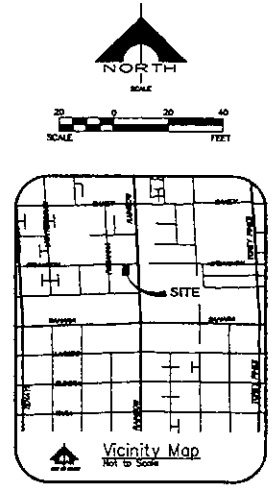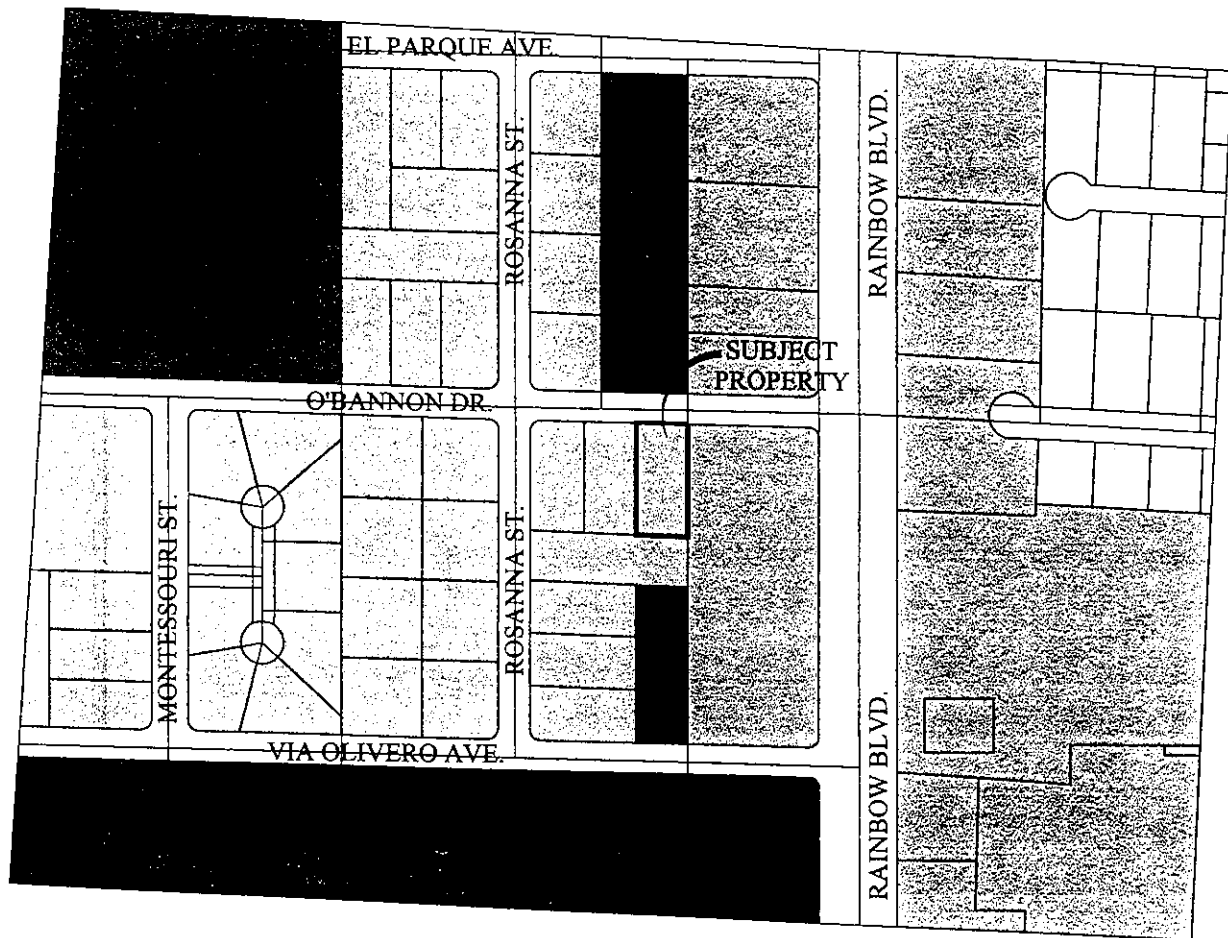This 25 day of May, 2007

[Signature]
Notary Public in and for said County and State







-  Limited Commercial District (C-1)
-  Residence Estates District (R-E)
-  Office (O)
-  General Commercial District (C-2)
-  Civic District (C-V)
-  Single-Family Resident-Restricted District (R-D)

GPA-22268
07/12/07 PC


DECLINED
 MAY 29 2007




1-800-227-2600



1-702-227-2929



1-800-227-2600

RAINBOW & O'BANNON ZONING VICINITY MAP	<table border="1" style="width: 100%; border-collapse: collapse;"> <tr> <td style="width: 50%; font-size: small;"> CONSULTING ENGINEER THE CW GROUP CIVIL ENGINEERS 1000 N. CENTRAL EXPRESSWAY, SUITE 100 LAS VEGAS, NEVADA 89102 PHONE: 702-735-1100 FAX: 702-735-1101 WWW.CWGROUP.COM </td> <td style="width: 50%; font-size: x-small;"> SCALE: 1"=20' DRAWN BY: JWW DESIGNED BY: JRC CHECKED BY: JRC SUBMITTAL DATE: 7/12/07 DATE: 7/12/07 SHEET NO. 1 OF 1 PROJECT APPROVAL BLOCK </td> </tr> </table>	CONSULTING ENGINEER THE CW GROUP CIVIL ENGINEERS 1000 N. CENTRAL EXPRESSWAY, SUITE 100 LAS VEGAS, NEVADA 89102 PHONE: 702-735-1100 FAX: 702-735-1101 WWW.CWGROUP.COM	SCALE: 1"=20' DRAWN BY: JWW DESIGNED BY: JRC CHECKED BY: JRC SUBMITTAL DATE: 7/12/07 DATE: 7/12/07 SHEET NO. 1 OF 1 PROJECT APPROVAL BLOCK
CONSULTING ENGINEER THE CW GROUP CIVIL ENGINEERS 1000 N. CENTRAL EXPRESSWAY, SUITE 100 LAS VEGAS, NEVADA 89102 PHONE: 702-735-1100 FAX: 702-735-1101 WWW.CWGROUP.COM	SCALE: 1"=20' DRAWN BY: JWW DESIGNED BY: JRC CHECKED BY: JRC SUBMITTAL DATE: 7/12/07 DATE: 7/12/07 SHEET NO. 1 OF 1 PROJECT APPROVAL BLOCK		
	SHEET SP <small>1 of 1</small> <small>BY DRAWING NO.</small>		