



PLANNING & DEVELOPMENT DEPARTMENT

STATEMENT OF FINANCIAL INTEREST

Case Number: **RQR-21509** APN: 139-18 403-002

Name of Property Owner: Elden Equity Fund 17 LLC

Name of Applicant: Lamar Advertising

To the best of your knowledge, does the Mayor or any member of the City Council or Planning Commission have any financial interest in this or any other property with the property owner, applicant, the property owner or applicant's general or limited partners, or an officer of their corporation or limited liability company?

Yes


No

If yes, please indicate the member of the City Council or Planning Commission who is involved and list the name(s) of the person or persons with whom the City Official holds an interest. Also list the Assessor's Parcel Number if the property in which the interest is held is different from the case parcel.

City Official: _____

Partner(s): _____

APN _____


Signature of Property Owner: 

Print Name: Scott Nattzger *on behalf of owner*


Subscribed and sworn before me

This 13th day of April, 2007


Notary Public in and for said County and State

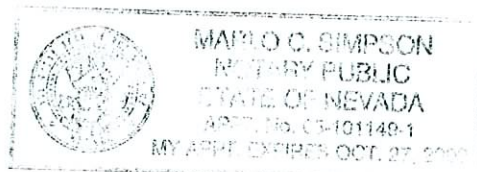

APR 23 2007

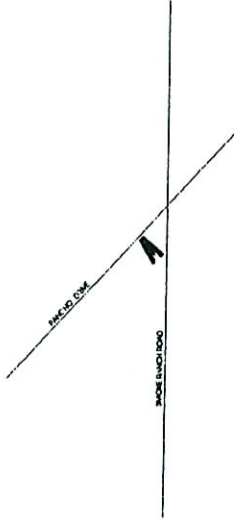

VICINITY MAP (NO SCALE)


RANCHO DRIVE

EXISTING
BILLBOARD

EXISTING
CANOPY

EXISTING
BUILDING

SMOKE RANCH ROAD

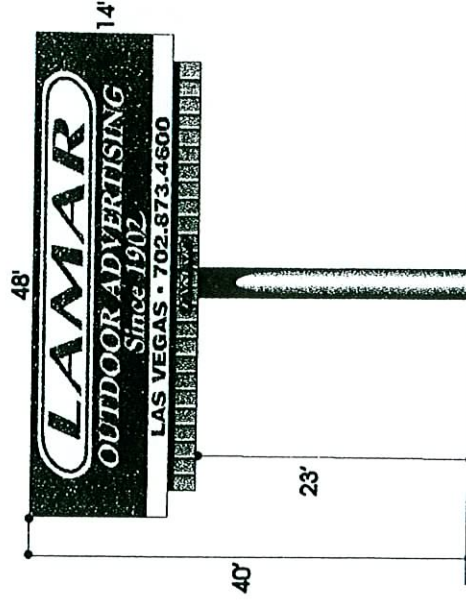

ELEVATION (NO SCALE)

LAMAR OUTDOOR ADVERTISING	
SCALE 1" = 30'	DRAWN BY S. NAFTZGER
DATE 4/07/07	DRAWING NUMBER
ELDEN EQUITIES FUND LLC SITEPLAN	
APN 139-18-403-002	

APR 23 2007

RQR-21509

06/28/07 PC


APN 139-18-410-012

APN 139-18-403-002
ZONED C-2

112.46'

116.87'

114.28'

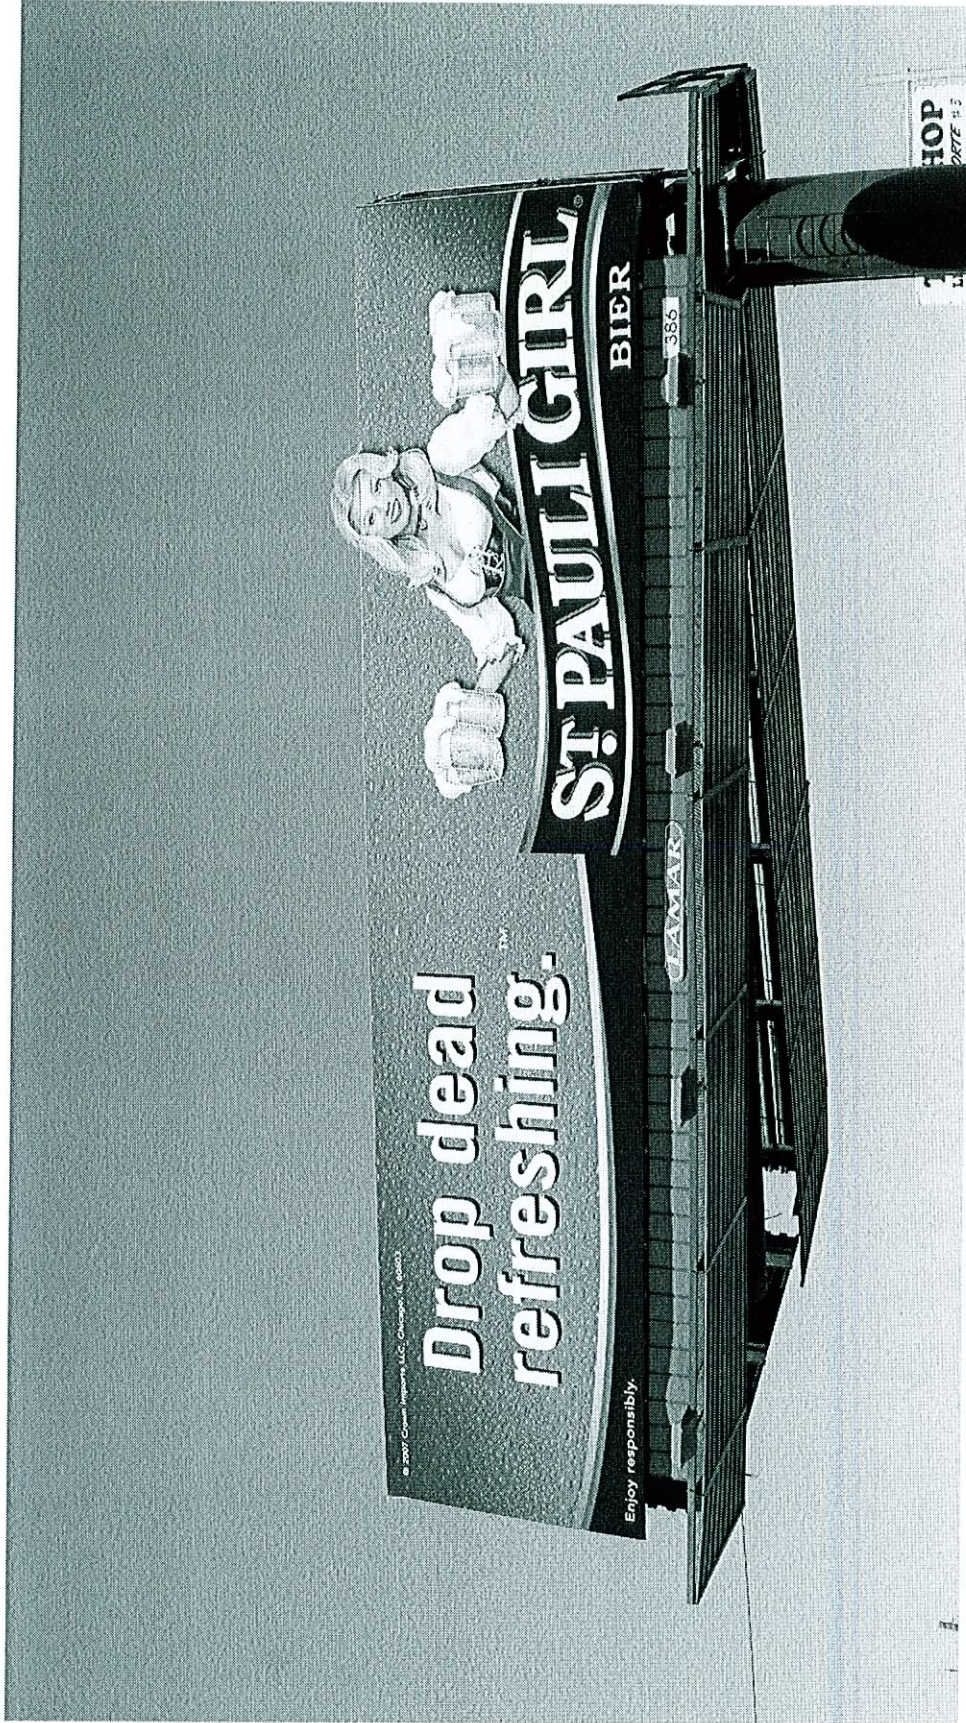

RQR-21509 - APPLICANT: LAMAR ADVERTISING - OWNER: ELDEN EQUITY FUND 17, LLC
2401 NORTH RANCHO DRIVE
JUNE 28, 2007 PLANNING COMMISSION

05/30/07