



PLANNING & DEVELOPMENT DEPARTMENT

STATEMENT OF FINANCIAL INTEREST

Case Number: **SUP-23330** APN: 139-27-410-008

Name of Property Owner: Parkway Center, LLC

Name of Applicant: Parkway Center, LLC

Name of Representative: Suzanne Sanders

To the best of your knowledge, does the Mayor or any member of the City Council or Planning Commission have any financial interest in this or any other property with the property owner, applicant, the property owner or applicant's general or limited partners, or an officer of their corporation or limited liability company?

Yes

No

If yes, please indicate the member of the City Council or Planning Commission who is involved and list the name(s) of the person or persons with whom the City Official holds an interest. Also list the Assessor's Parcel Number if the property in which the interest is held is different from the case parcel.

City Official: _____

Partner(s): _____

APN: _____


Signature of Property Owner: Suzanne Sanders



Print Name: SUZANNE SANDERS

Subscribed and sworn before me

This 7TH day of JUNE, 2007

Melanie Piechowiak
Notary Public in and for said County and State

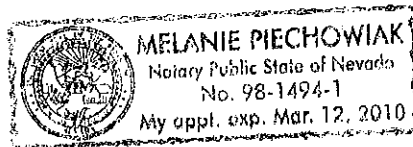

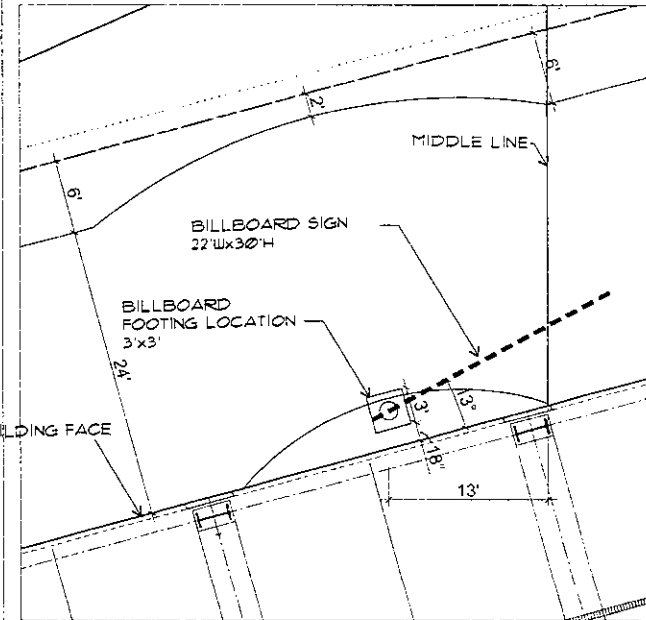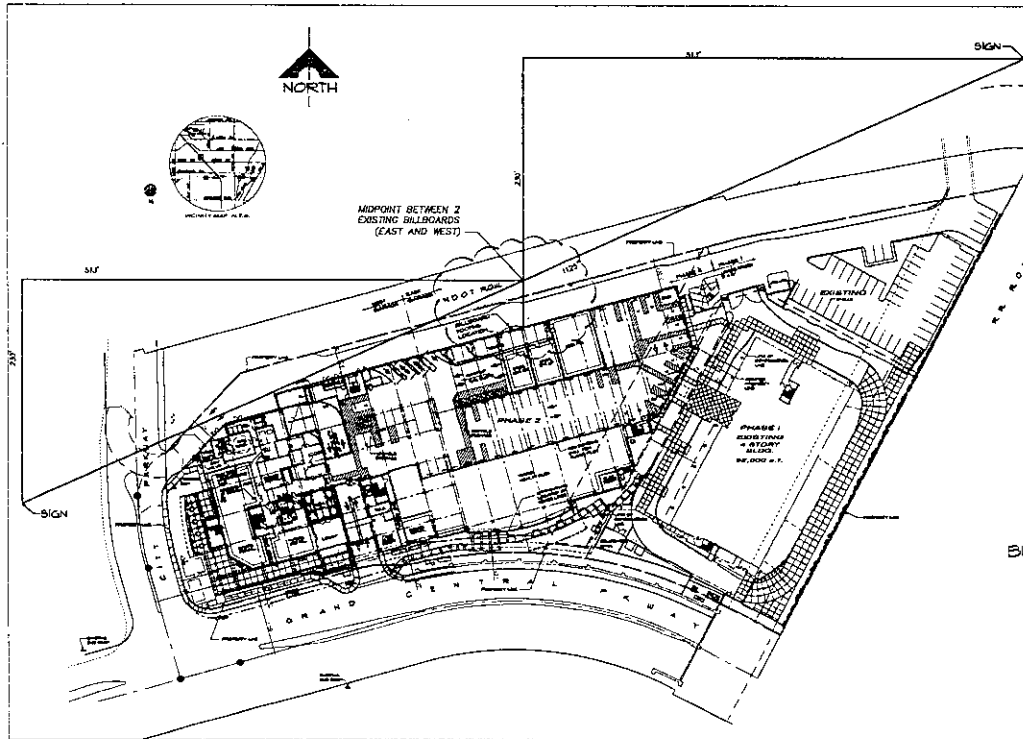

SITE PLAN

SCALE: 1" = 80'-0"

DETAIL PLAN

SCALE: 1/4" = 1'



KKe / HFTA Architects

6775 EDAMOND STREET,
SUITE 260,
LAS VEGAS, NV 89118

(702) 269-6615
(702) 269-8625 FAX

KKe Group of Companies
www.kke.com

minneapolis las vegas phoenix st. louis

**PARKWAY CENTER LLC.
MOLASKY CORPORATE CENTER**

PROPOSED PYLON SIGN LOCATION

Project 2005-NV-015/EXHIBIT

2005-NV-082

Date JUNE 13, 2007


Drawn by CJ

Checked by DBK

**SITE PLAN
EXHIBIT**

Copyright © 2007 by KKE Architects, Inc.

**SUP-23330
09/13/07 PC**

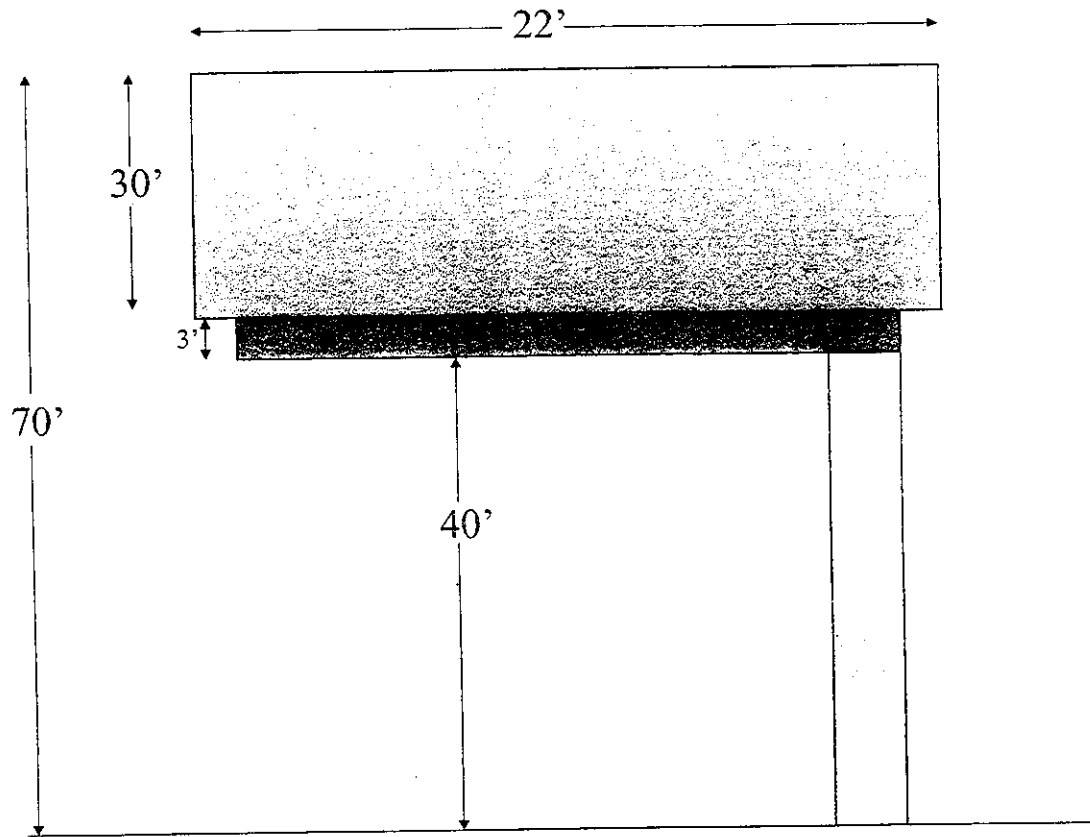


FRONT ELEVATION

NOT TO SCALE


SUP-23330
09/13/07 PC

JUL 11 2007

RECEIVED
AUG 15 2007

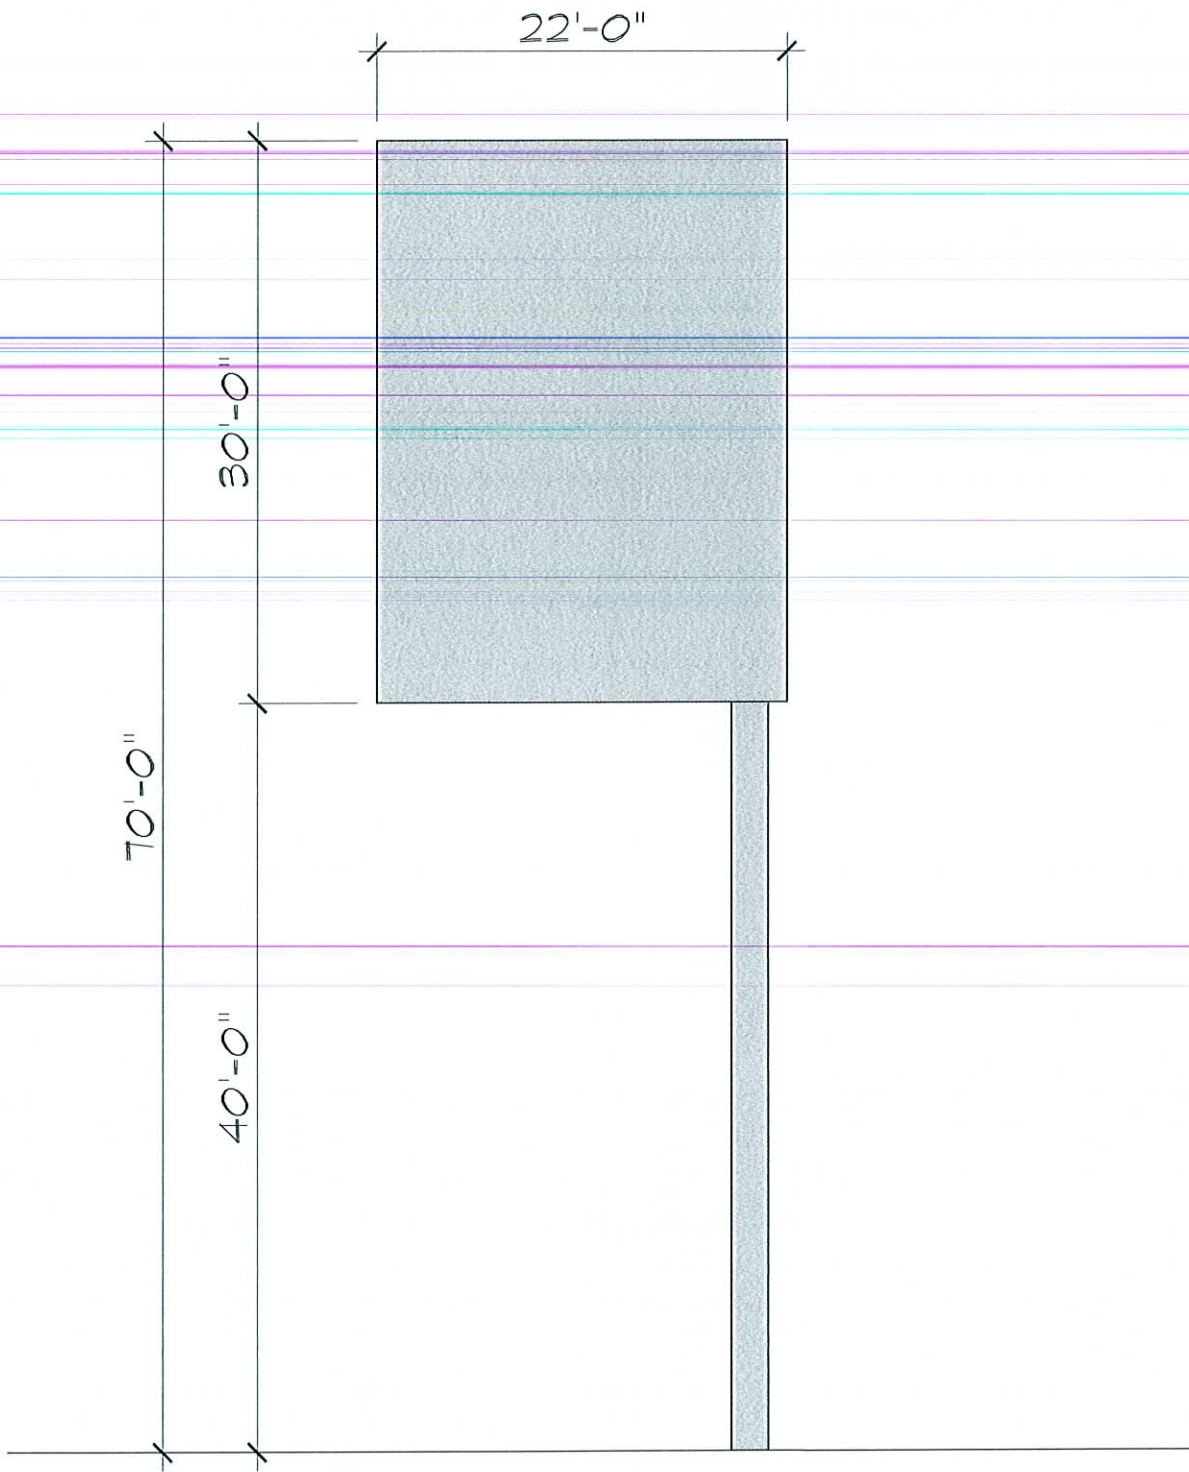

BILLBOARD
FRONT ELEVATION

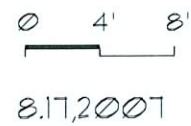


MOLASKY CORPORATE CENTER
SUP 23 330

SUP-23330
REVISED
09/13/07 PC



SUP-23330
REVISED
09/13/07 PC

RECEIVED
AUG 15 2007

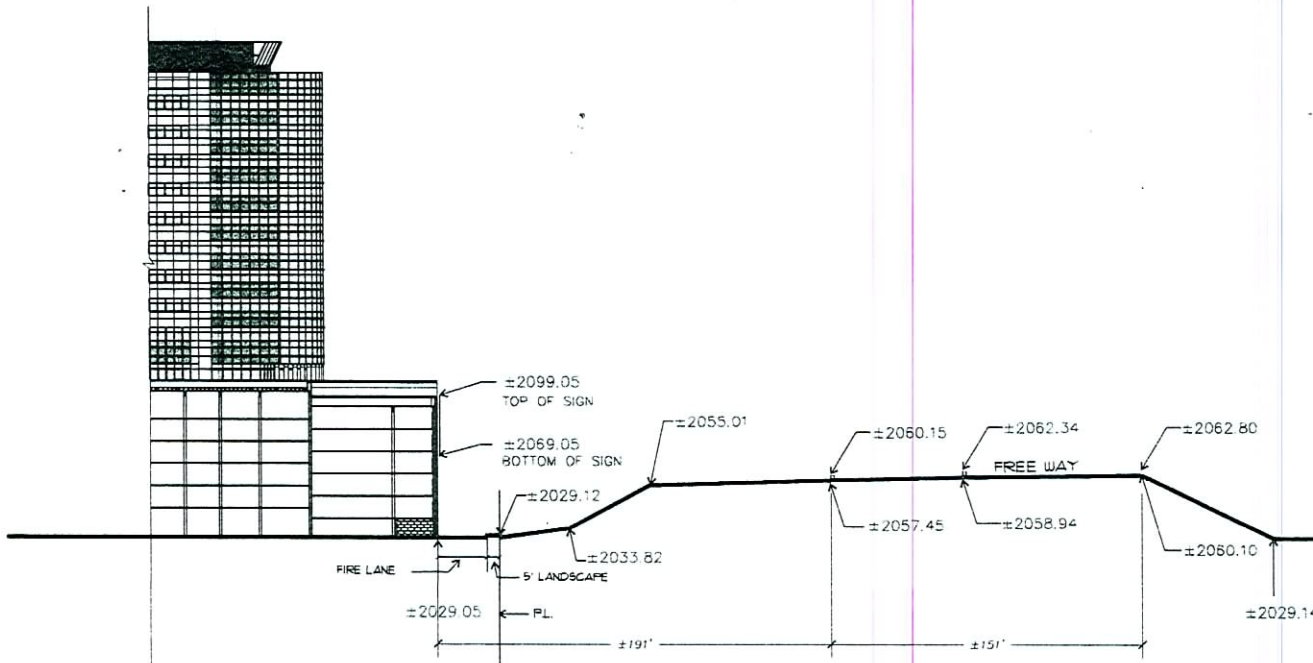

A-A SECTION

SIGN EXHIBIT SECTION

**PARKWAY CENTER LLC.
MOLASKY CORPORATE CENTER**

LAS VEGAS - NEVADA

08-17-07

**SUP-23330
REVISED
09/13/07 PC**

RECEIVED
AUG 21 2007