



PLANNING & DEVELOPMENT DEPARTMENT

STATEMENT OF FINANCIAL INTEREST

Case Number: **SUP-20052** APN: 139-271-805-003
 Name of Property Owner: Cloudbreak L7s Vegas LLC
 Name of Applicant: United States Veterans Initiative
 Name of Representative: Stephanie Buckley

To the best of your knowledge, does the Mayor or any member of the City Council or Planning Commission have any financial interest in this or any other property with the property owner, applicant, the property owner or applicant's general or limited partners, or an officer of their corporation or limited liability company?

 Yes No

If yes, please indicate the member of the City Council or Planning Commission who is involved and list the name(s) of the person or persons with whom the City Official holds an interest. Also list the Assessor's Parcel Number if the property in which the interest is held is different from the case parcel.

City Official: _____
 Partner(s): _____
 APN: _____


Signature of Property Owner: *[Handwritten Signature]*
 Print Name: RANDALL BISHOP
MANAGER

Subscribed and sworn before me
 This 8 day of Feb, 2007
Joeline Georges Los Angeles CA
 Notary Public in and for said County and State



RECEIVED

FEB 21 2007

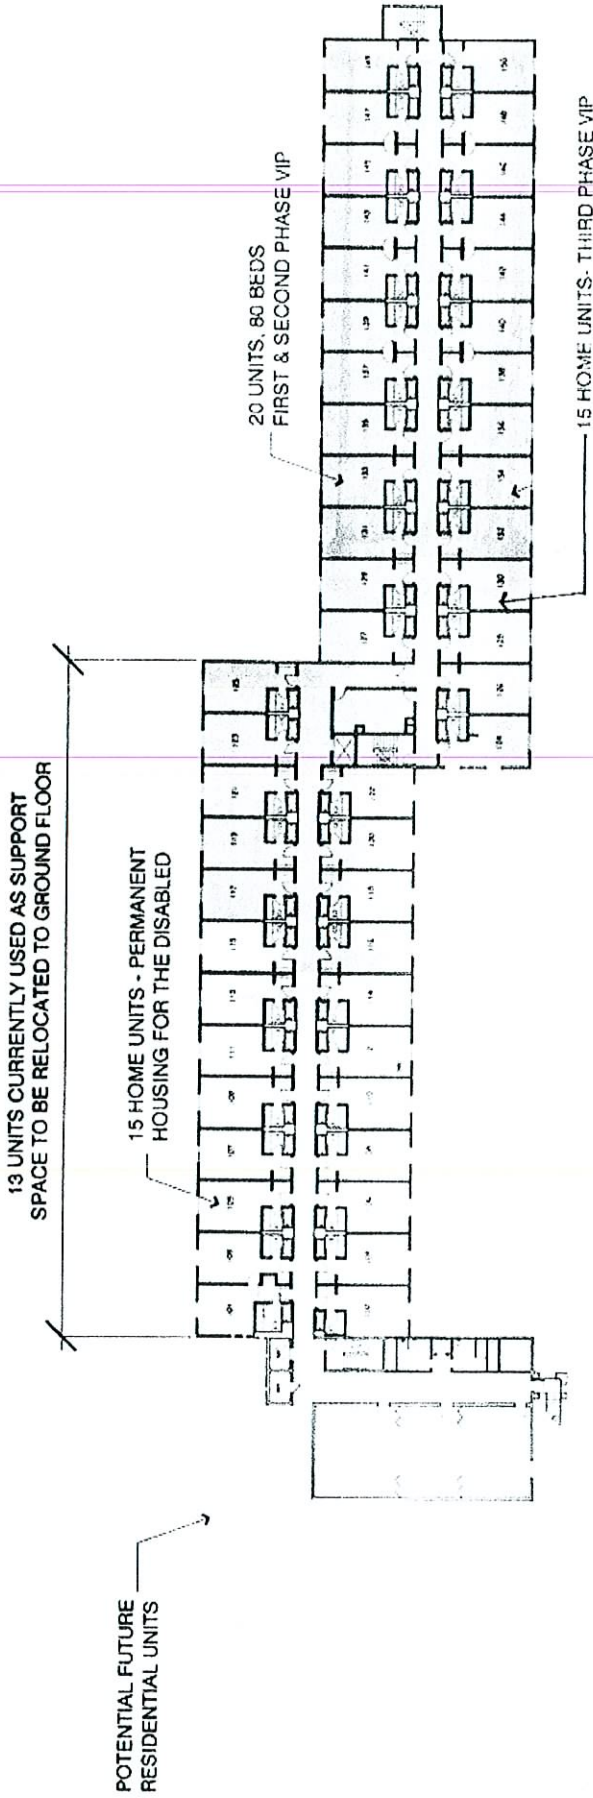

SUMMARY

- 15 HOME UNITS - PERMANENT HOUSING FOR THE DISABLED
- 15 HOME UNITS - THIRD PHASE VIP
- 30 TOTAL HOME UNITS
- 20 UNITS - FIRST & SECOND PHASE VIP
- 50 TOTAL UNITS ON FLOOR

TOTAL FLOOR AREA: 23,514 SF/50 UNITS

LEGEND

- 15 HOME UNITS - PERMANENT HOUSING FOR THE DISABLED
- 15 VIP HOME UNITS - THIRD PHASE
- 20 UNITS, 80 BEDS FIRST & SECOND PHASE VIP

FIRST FLOOR
SCALE: 1/32" = 1'-0"



SUAREZ ARCHITECTS, INC
1000 W. WASHINGTON ST., SUITE 200
LAS VEGAS, NV 89102
TEL: 702.462.2100 FAX: 702.462.2101

US VETS AT THE MEADOWS
LAS VEGAS, NEVADA


RECEIVED
FEB 21 2007

RECEIVED

SUP-20052
04/26/07 PC

POTENTIAL FUTURE RESIDENTIAL UNITS

50 UNITS - VETERAN DIRECT RENT EFFICIENCY UNITS

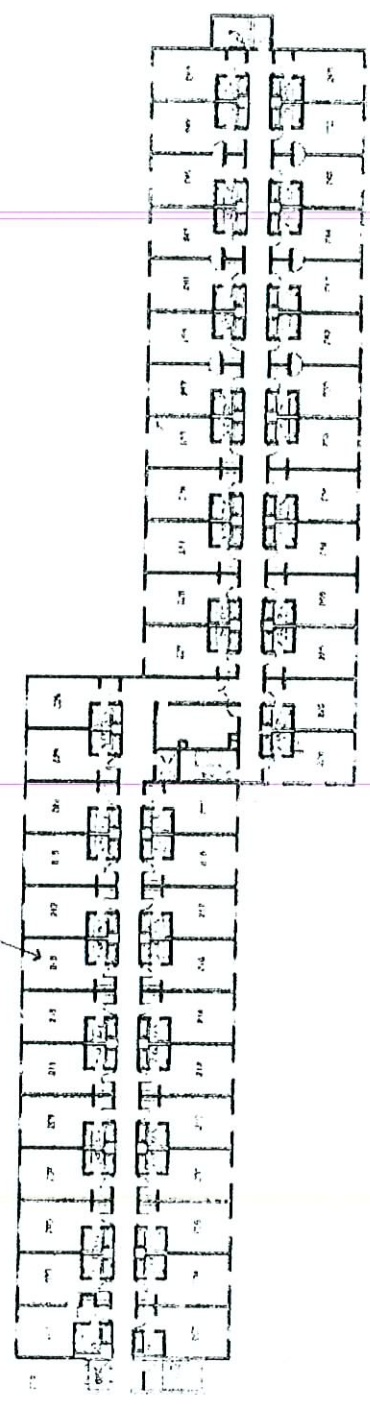

SUMMARY

TOTAL FLOOR AREA: 21,537 SF/50 ROOMS

LEGEND



50 UNITS - VETERAN DIRECT RENT EFFICIENCY UNITS

THIRD FLOOR

SCALE: 1/32" = 1'-0"



SUAREZ ARCHITECTS, INC.
 2100 W. LAS VEGAS BLVD. #100
 LAS VEGAS, NV 89102
 WWW.SUAREZARCHITECTS.COM

US VETS AT THE MEADOWS
 LAS VEGAS, NEVADA

RECEIVED
 FEB 21 2007

SUP-20052
04/26/07 PC