



SDR-23671
09/27/07 PC

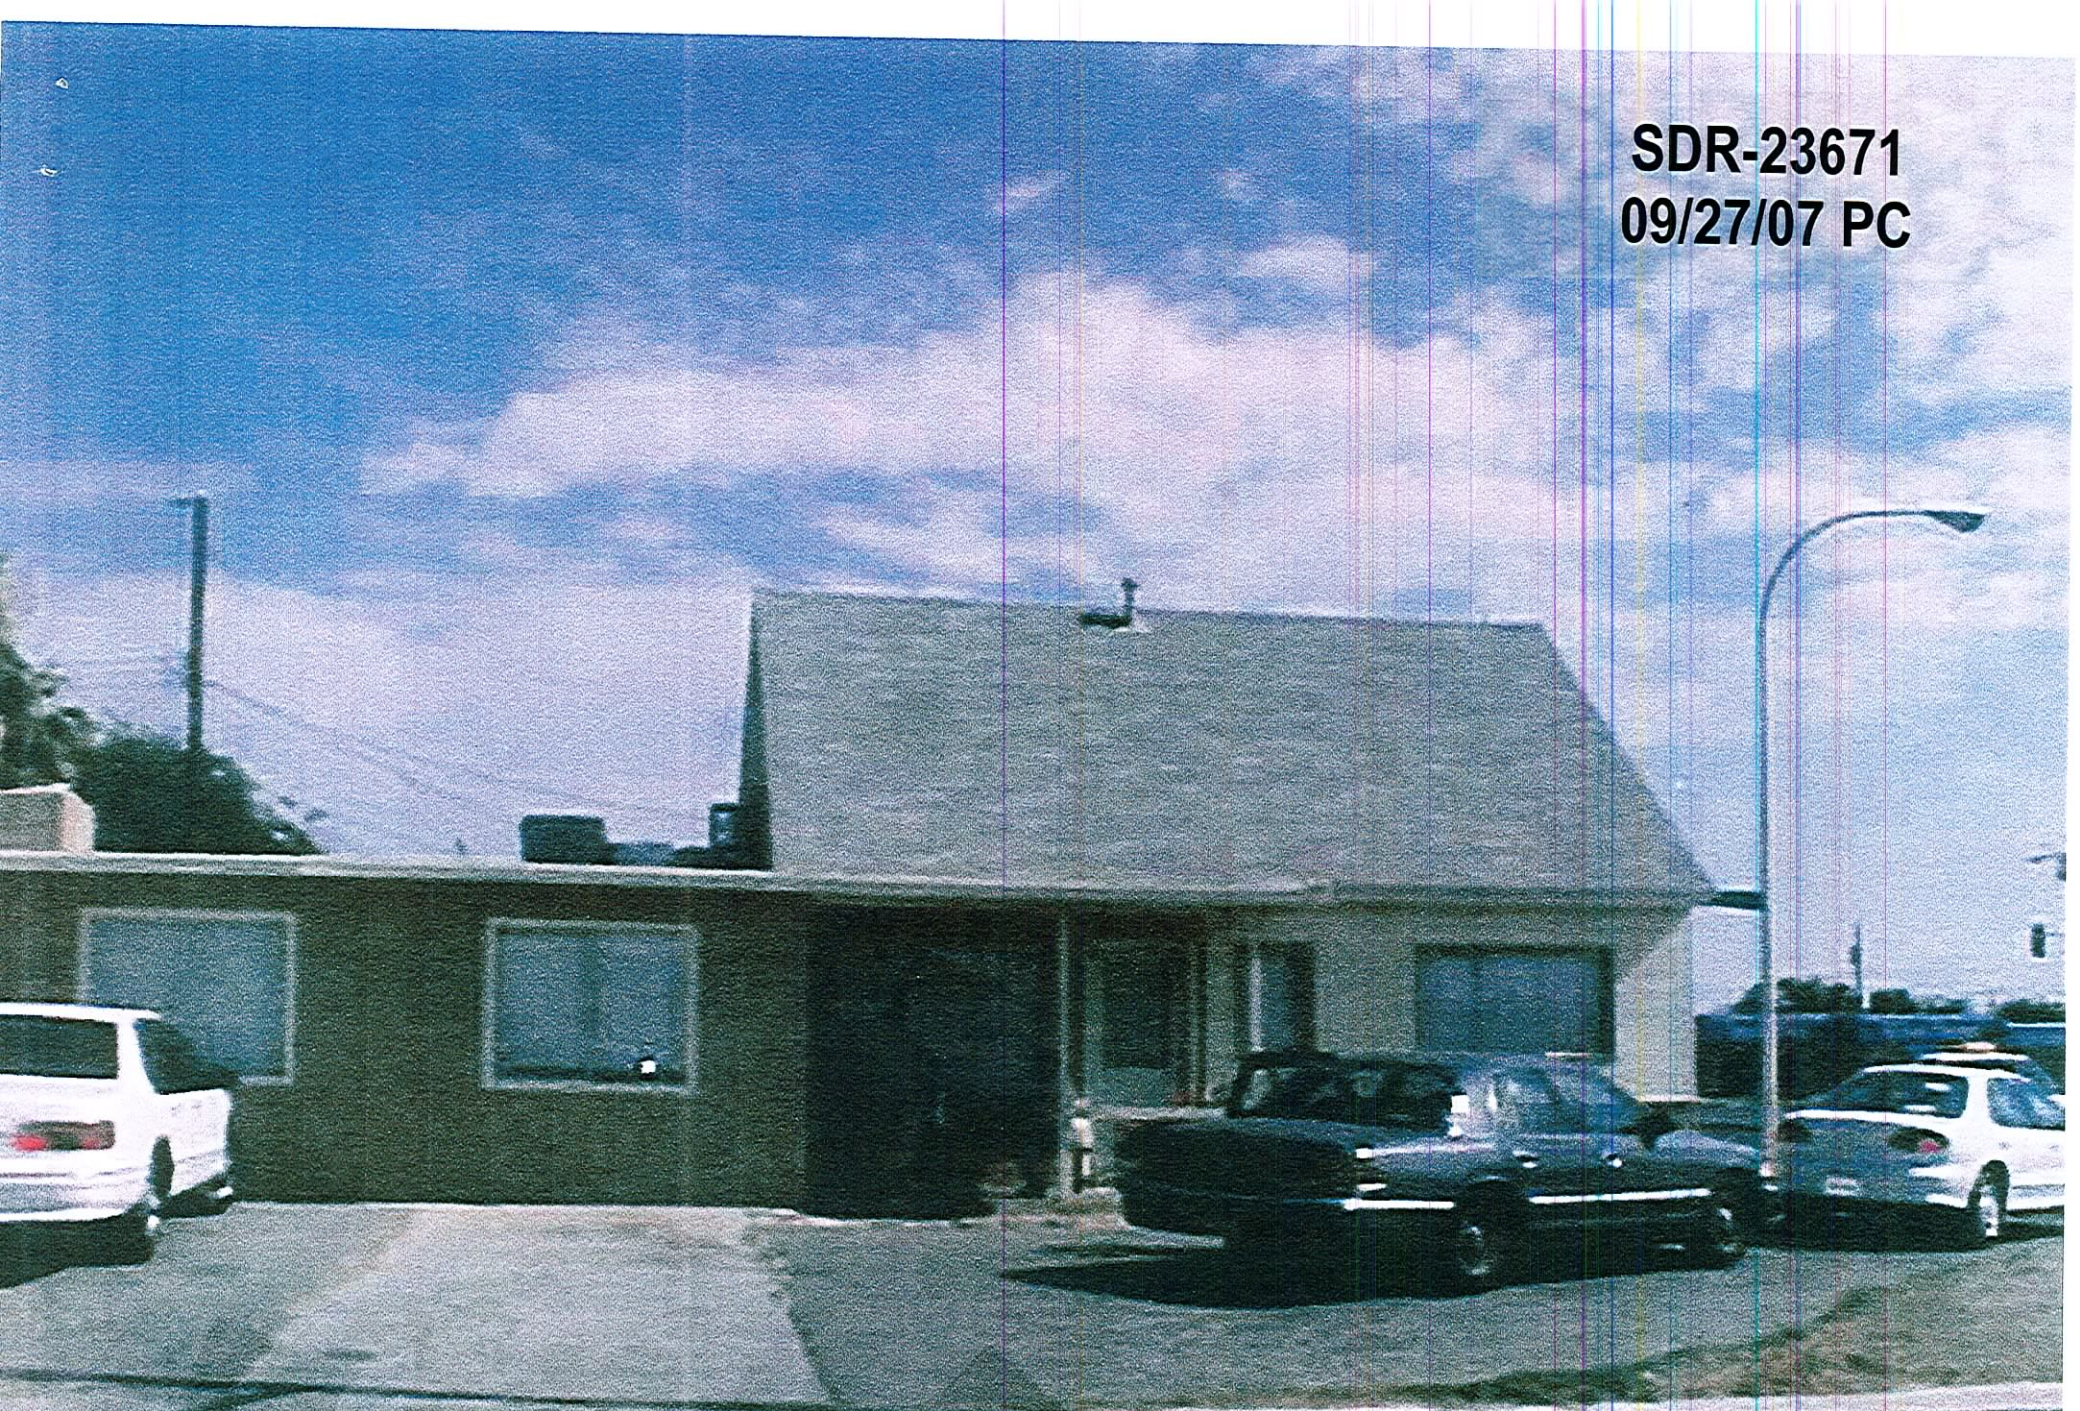

1650 S. EASTERN - HOWARD ST. ELEVATION

RECEIVED
AUG 02 2007


SDR-23671
09/27/07 PC

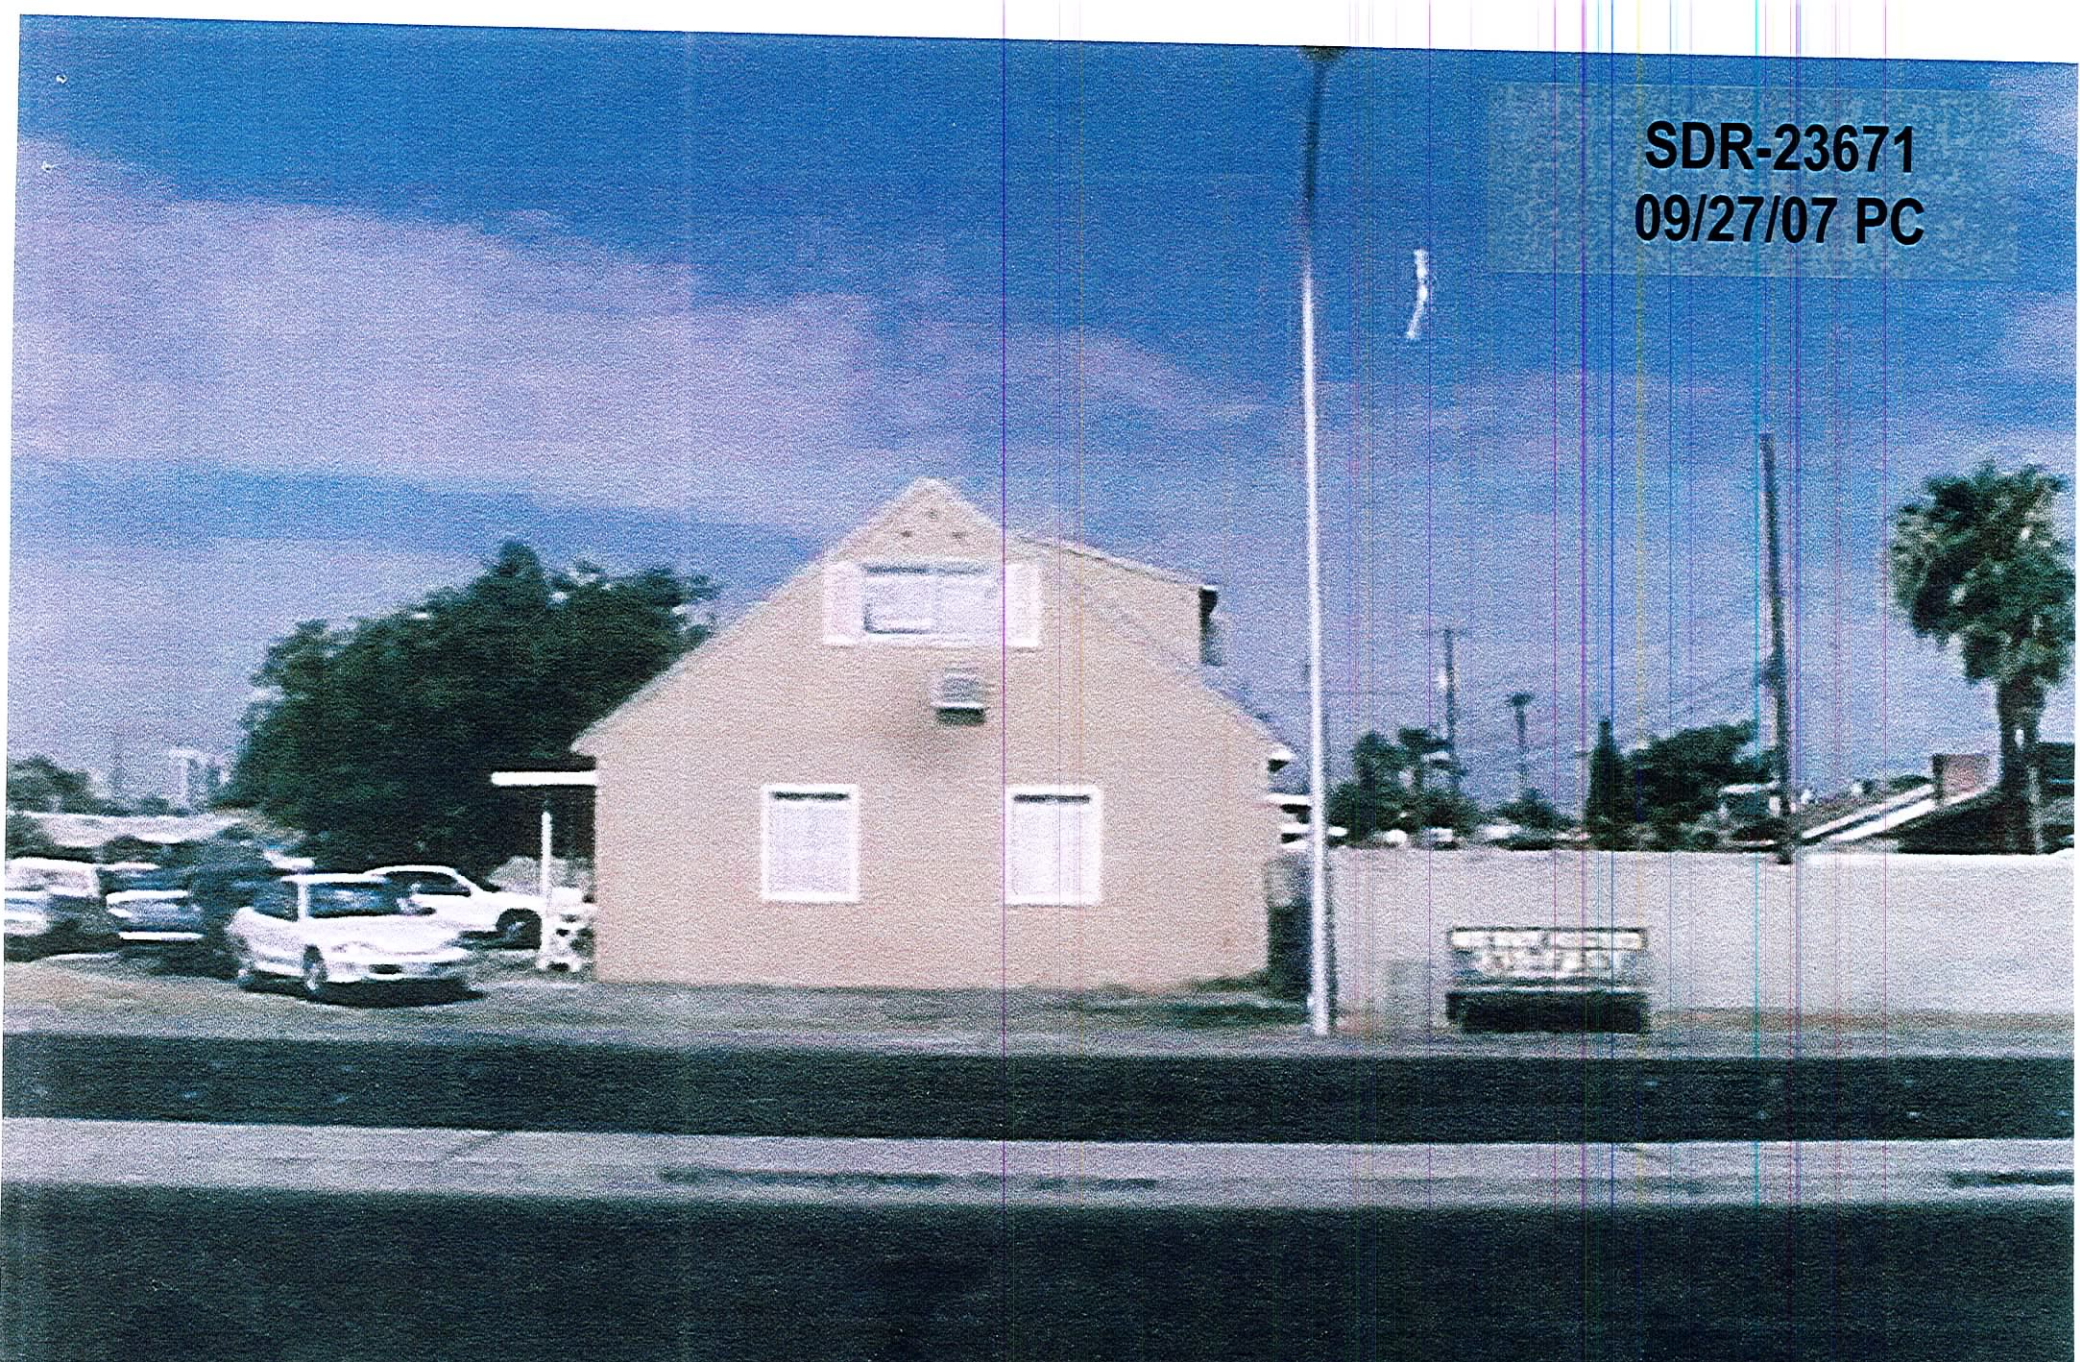

1650 S. EASTERN - EASTERN ELEVATION

RECEIVED
AUG 02

SDR-23671
09/27/07 PC

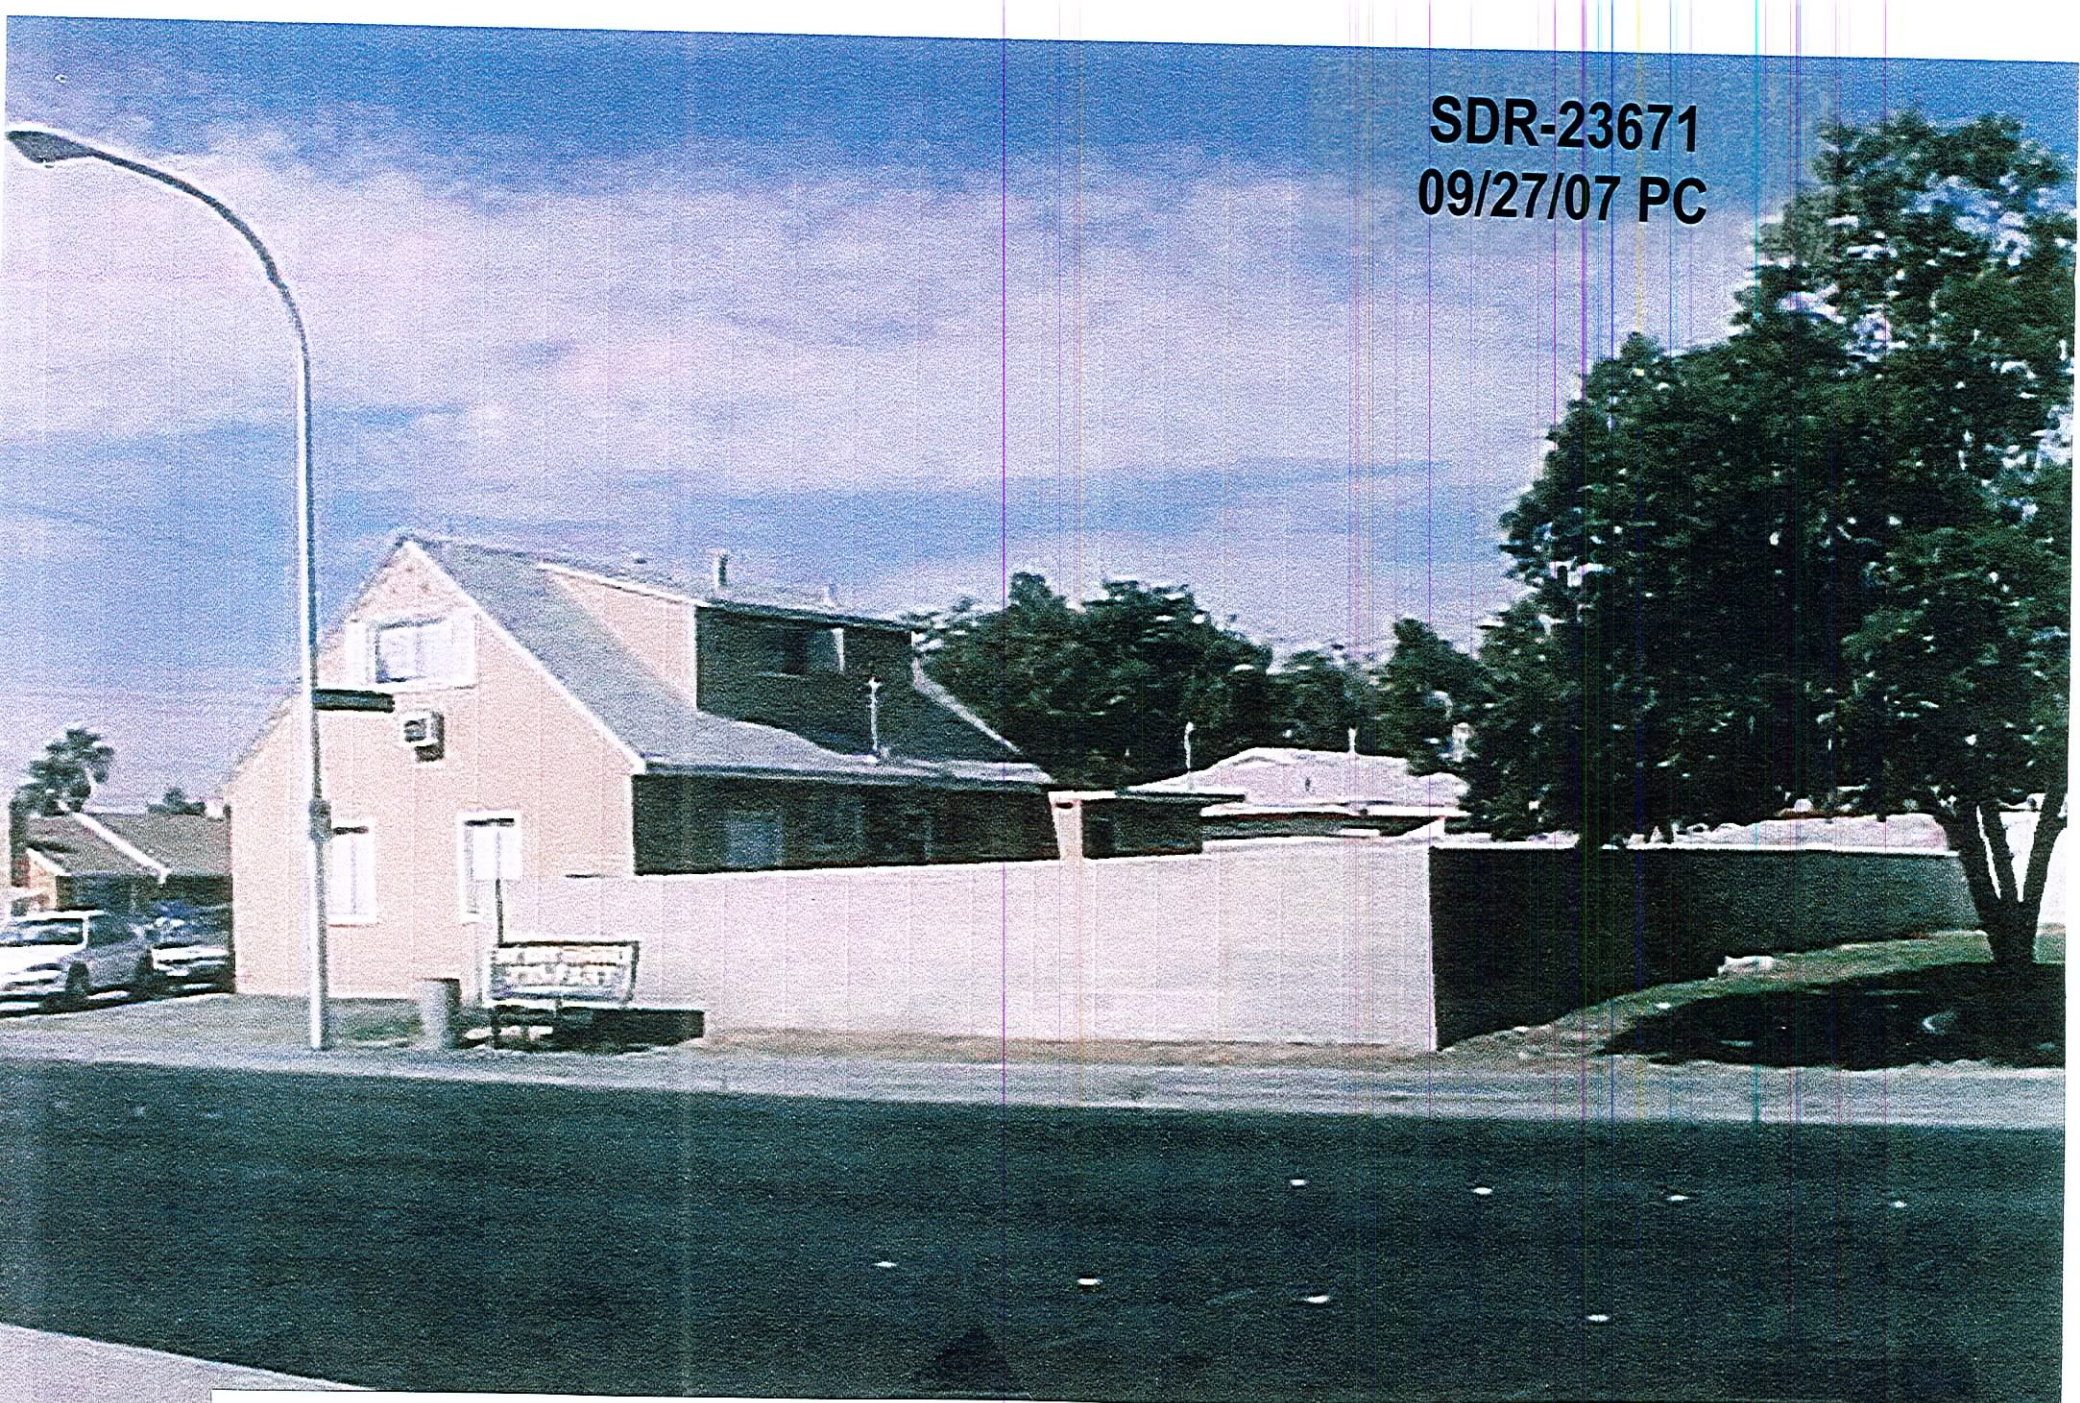

1650 S. EASTERN - EASTERN ELEVATION

RECEIVED
AUG 08 2007



**SDR-23671 - APPLICANT/OWNER: GLADYS FLORES
1650 SOUTH EASTERN AVENUE
SEPTEMBER 27, 2007 PLANNING COMMISSION**

09/05/07



**SDR-23671 - APPLICANT/OWNER: GLADYS FLORES
1650 SOUTH EASTERN AVENUE
SEPTEMBER 27, 2007 PLANNING COMMISSION**

09/05/07