



PLANNING & DEVELOPMENT DEPARTMENT

STATEMENT OF FINANCIAL INTEREST

Case Number: **SUP-23864**, APN: 138-36-222-017

Name of Property Owner: Dean J. R. Ann Mallet

Name of Applicant: Rebecca Ann Mallet

Name of Representative: N/A

To the best of your knowledge, does the Mayor or any member of the City Council or Planning Commission have any financial interest in this or any other property with the property owner, applicant, the property owner or applicant's general or limited partners, or an officer of their corporation or limited liability company?

 Yes No

If yes, please indicate the member of the City Council or Planning Commission who is involved and list the name(s) of the person or persons with whom the City Official holds an interest. Also list the Assessor's Parcel Number if the property in which the interest is held is different from the case parcel.

City Official: _____

Partner(s): _____

APN: _____

Signature of Property Owner: Rebecca Ann Mallet

Print Name: Rebecca Ann Mallet

Subscribed and sworn before me by: Rebecca Ann Mallet

This 10 day of August, 2007


[Signature]
Notary Public in and for said County and State



RECEIVED

AUG 13 2007

- 1
NOT
PART
OF

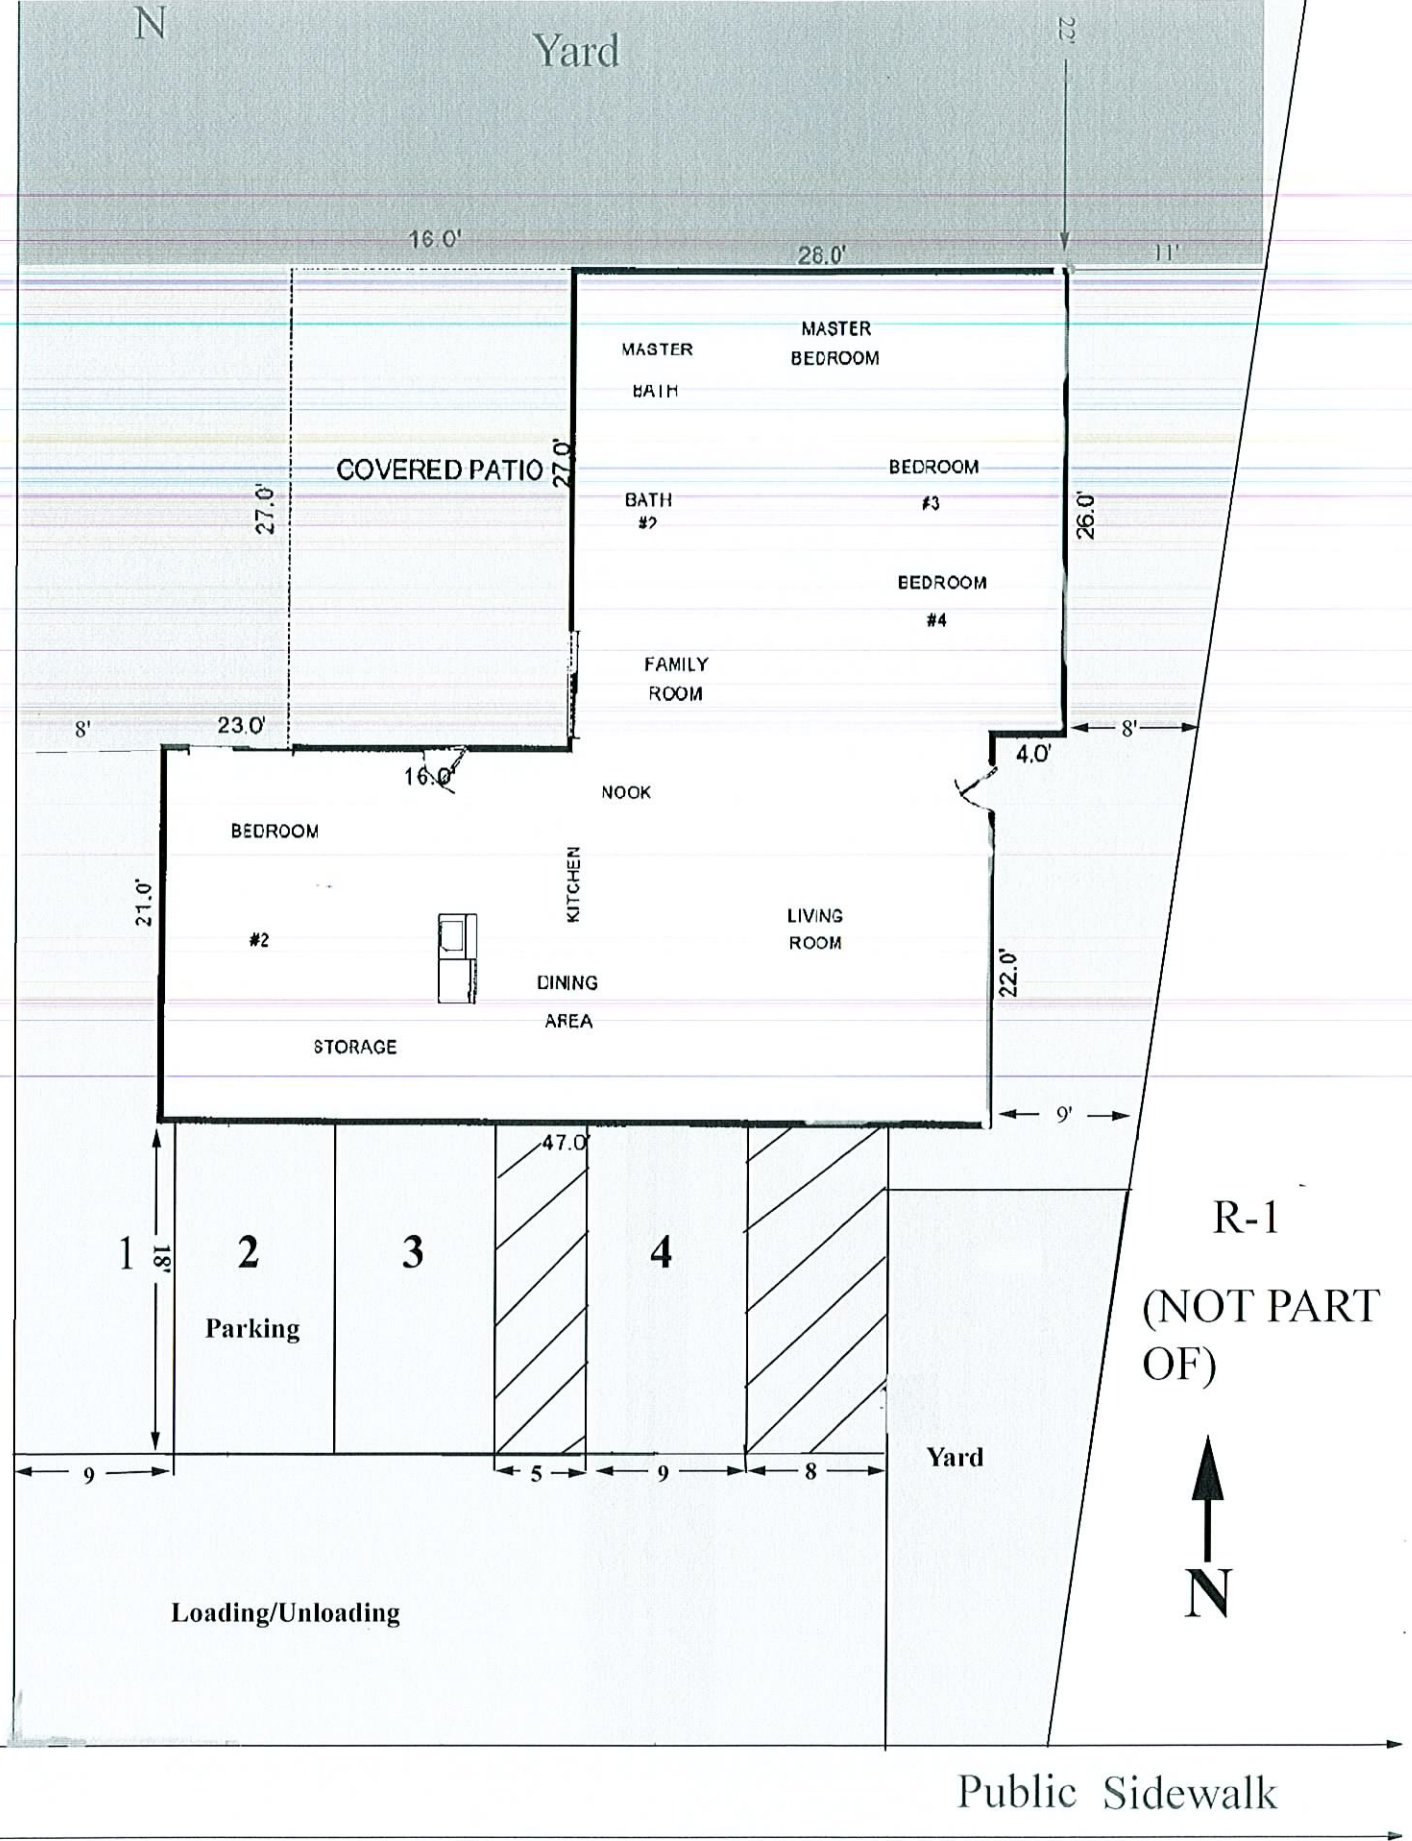


Scale: 1/8"=1'

5704 Alta Dr.
SUP-23864
09/27/07 PC

RECEIVED

AUG 13 2007

121

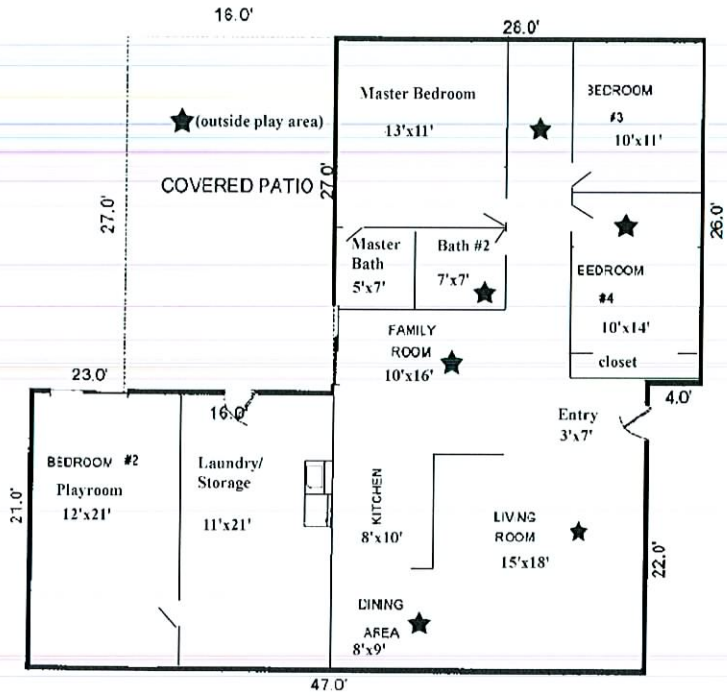

★ = Childcare use areas

AREA CALCULATIONS SUMMARY			
Code	Description	Net Size	Net Totals
GLA1	First Floor	1719.0	1739.0
P/P	Porch	432.0	432.0
Net LIVABLE Area		(Rounded)	1739

LIVING AREA BREAKDOWN			
Breakdown			Subtotals
First Floor			
26.0	x	28.0	728.0
21.0	x	47.0	987.0
1.0	x	24.0	24.0
3 Items	(Rounded)		1739

SUP-23864
09/27/07 PC

RECEIVED

AUG 13 2007