




WASHINGTON AVE

MARTIN L. KING BLVD

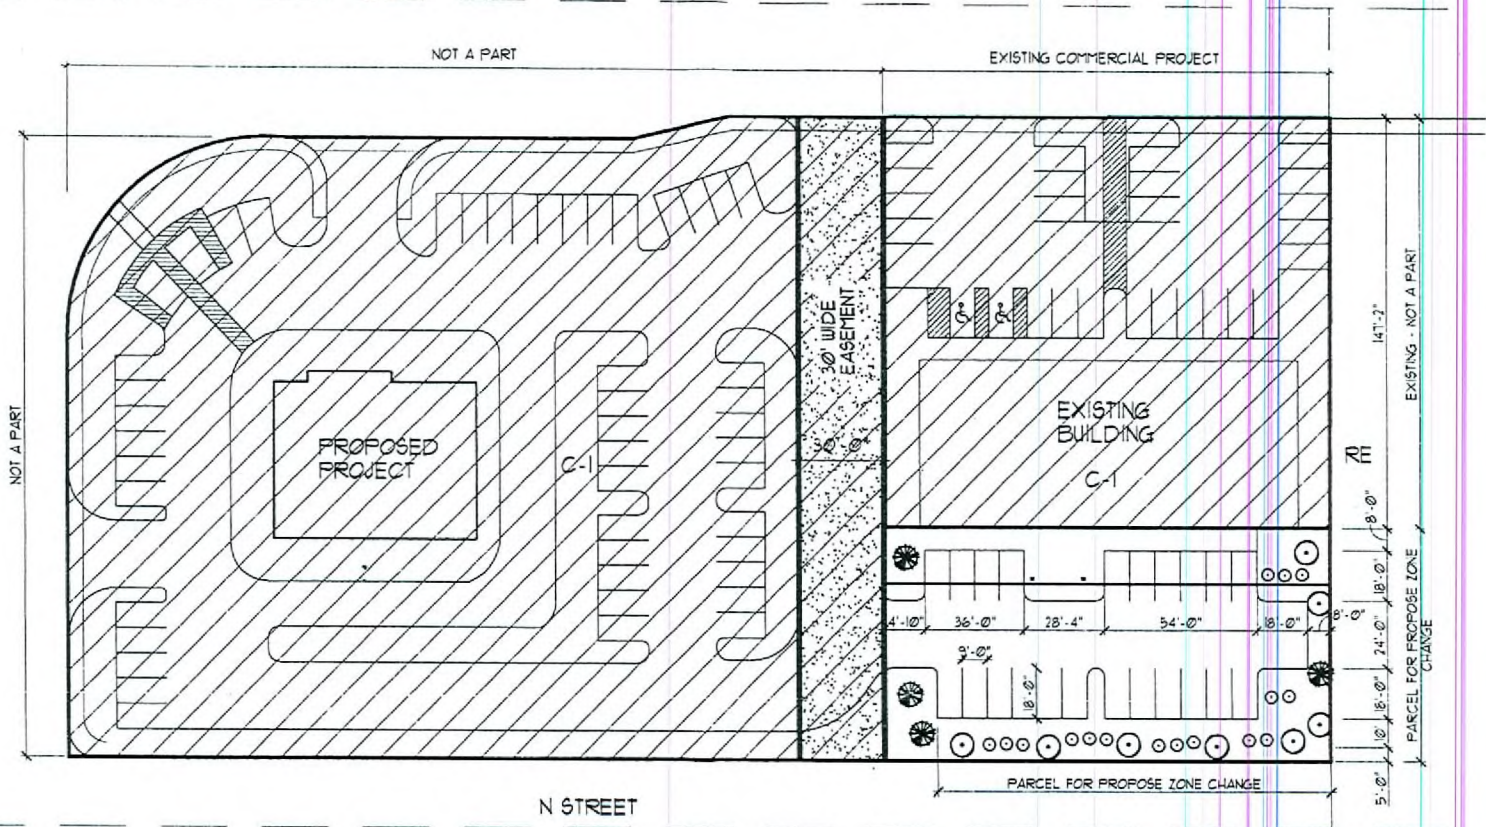

TREE / PLANT SCHEDULE

SYMBOL	SIZE	SPACING	COMMON NAME	BOTANICAL NAME
	1 1/2" Caliper Ball & Ballpost	W/100'	WITCH Hedge & each tree	Fraxinus ssp.
	1 1/2" Caliper Ball & Ballpost	W/100'	C. ALPINE/PALE "Pavane"	Medicago sativa
	1 1/2" Caliper Ball & Ballpost	W/100'	TELEGRAPH PRUNE Hedge & each tree	Ligustrum japonicum
	1 1/2" Caliper Ball & Ballpost	W/100'	MONSIEUR PINE #1-100	Pinus sp.
	1 1/2" Caliper Ball & Ballpost	W/100'	MEXICAN PANTANUM	Wedelia grandiflora "Mexican Tea Tree"
	2 1/2" Caliper Ball & Ballpost	W/100'	FLOWERING PLUM	Prunus ssp.
	1 1/2" Caliper Ball & Ballpost	W/100'	Japanese Maple Flowering Dogwood Flowering Quince	Japanese Maple Flowering Dogwood Flowering Quince
	W/100'	W/100'	Tree Lotus	Lotus ssp.
	W/100'	W/100'	Red 117' Maple	Acer ssp.

LANDSCAPE PLAN

SCALE: 1" = 20'

RECEIVED  
JUN 12 2007

ZON-22590  
SDR-22591  
07/26/07 PC

REVISIONS:


CONSULTANTS:

3330 N BUFFALO DRIVE  
SUITE 104  
LAS VEGAS, NV 89133  
PHONE: (702) 341-3400  
FAX: (702) 341-3401

**CMA**  
CLIFTON A. MARSHALL  
ARCHITECT LTD.

SHEET TITLE  
LANDSCAPE PLAN  
JOB TITLE  
BURNETT WITH LLC PARKING LOT

DATE  
6-12-07  
JOB NO.  
07-012

SHEET NO.  
L-1

© COPYRIGHT 2007 CLIFTON A. MARSHALL ARCHITECT, L.L.C.


MARTIN L. KING BLVD

NOT A PART

EXISTING COMMERCIAL PROJECT

WASHINGTON AVE

NOT A PART

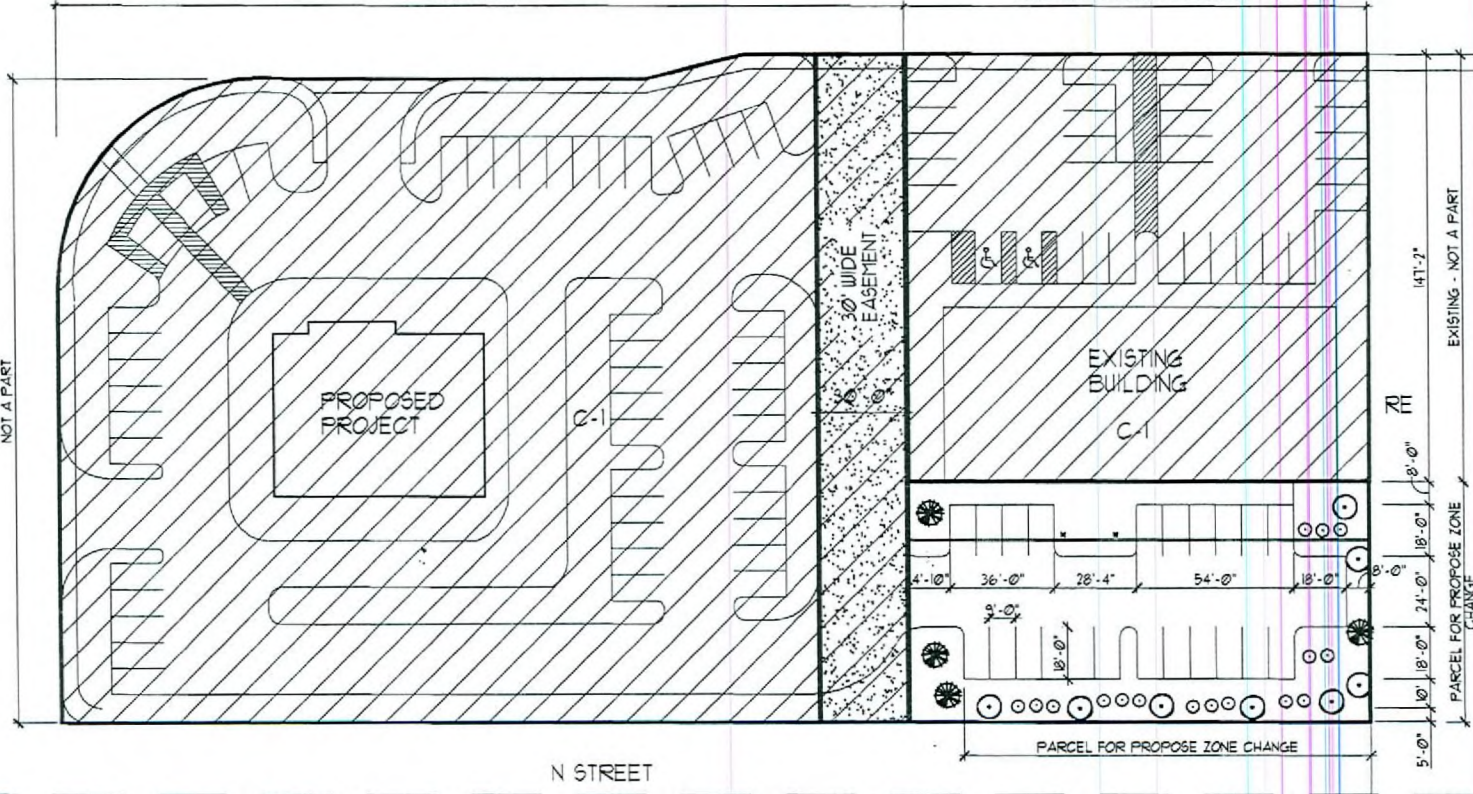

N STREET

TREE / PLANT SCHEDULE

SYM	SIZE	PLANT	COMMON NAME	BOTANICAL NAME
	1.0' - 1.5' Caliper Height at transplant	14' PLUM	VIETNAM VINE	Platanus racemosa
	1.0' - 1.5' Caliper Height at transplant	14' PLUM	CALIFORNIA LAUREL	Ulmus californicus
	1.0' - 1.5' Caliper Height at transplant	14' PLUM	COCAINUM PRUNUS	Prunus cocainum
	1.0' - 1.5' Caliper Height at transplant	14' PLUM	SEEDLE ROSE	Rosa sp.
	1.0' - 1.5' Caliper Height at transplant	14' PLUM	MONTECAR PINE PALM	Washingtonia robusta
	24" DIA	14' PLUM	PLUM WOODS PLUM	Prunus nigra
	1.0' - 1.5' Caliper Height at transplant	14' PLUM	Paraguay Yellow	2' to 4' branches at base
	24" DIA	14' PLUM	Red Lotus	
		ROCK	Black Lava Stone	

REVISIONS:


© COPYRIGHT 2007 CLIFTON A. MARSHALL ARCHITECT, LTD.

CONSULTANTS

3330 N. BUFFALO DRIVE  
SUITE 04  
LAS VEGAS, NV 89125  
PHONE: (702) 314-9400  
FAX: (702) 314-9401



CLIFTON A. MARSHALL  
ARCHITECT LTD.

SHEET TITLE  
LANDSCAPE PLAN  
JOB TITLE  
BURNET SMITH LLC PARKING LOT

DATE  
9-12-07  
JOB NO  
07-012

SHEET NO.  
1-1

LANDSCAPE PLAN **ZON-22590**  
SCALE: 1" = 20'  
**07/26/07 PC**

JUN 12 2007