


... NTS (20)

... NTS (19)

... NTS (18)

... NTS (17)

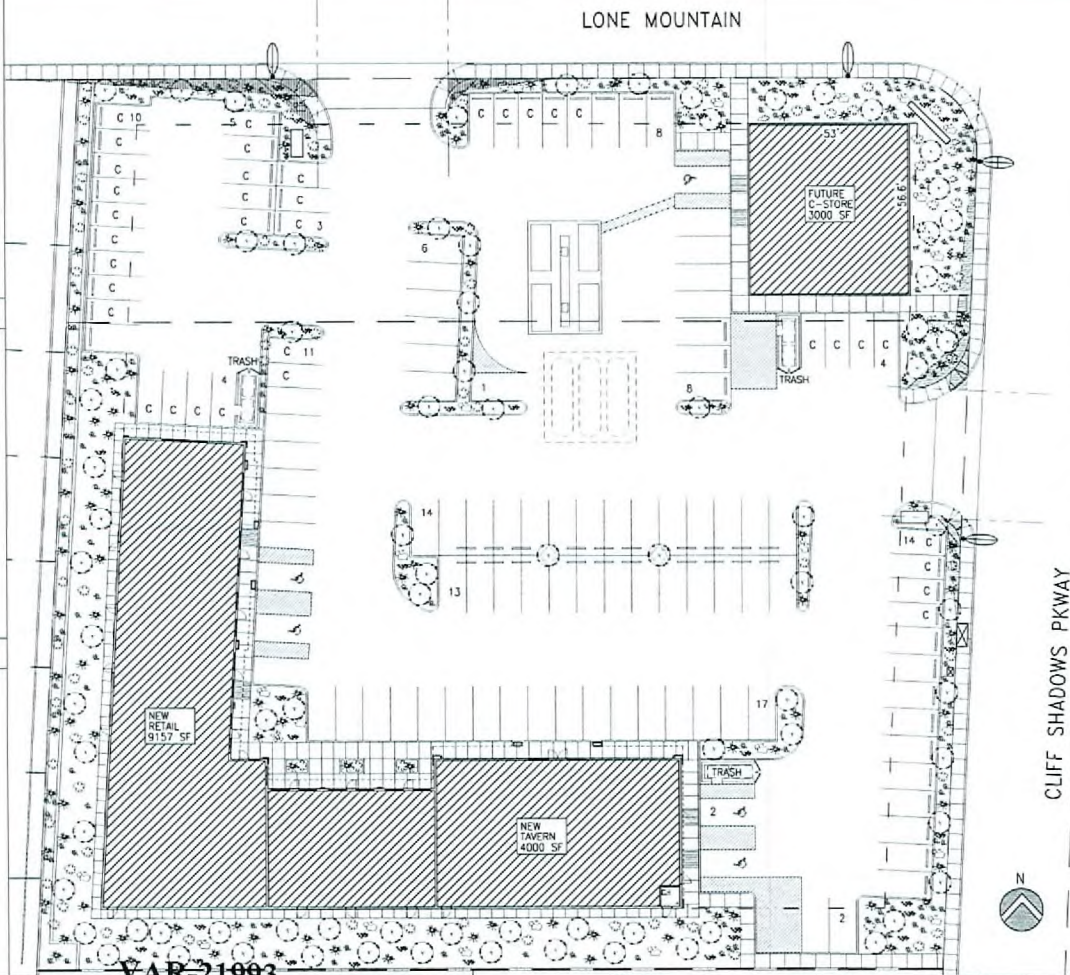

VAR-21993
VAR-22100
SDR-21992
09-05-07 CC

LANDSCAPE PLAN SC: 1" = 20' (5)

KEYNOTES: THIS SHEET ONLY

LANDSCAPE SCHEDULE

KEY	SYM	COMMON NAME	BOTANICAL NAME	SIZE	NOTES
1	(Symbol)	FANTEX-ASH	FRANKLINUS	24' BX	
2	(Symbol)	TEXAS RANGER	LEUCOPHYLLUM FRUTESCENS	5 GAL	
3	(Symbol)	DESSERT DASY	PERITILE EMORYI	1 GAL	CLUSTER BY BOX
4	(Symbol)	RED YUCCA	HESPERALOE PARVIFLORA	5 GAL	
5	(Symbol)	TEXAS PRIVET	LEUCOSTRUM JAPONICUM TEXANUM	5 GAL	
6	(Symbol)	STAR JASMINE	TRACHELOSPERNUM JASMINOIDES	5 GAL	
7	(Symbol)	GRANITE BOULDER	1000 LBS.		

LANDSCAPE NOTES

1. THE CONTRACTOR SHALL REMOVE ALL ROCKS, WEEDS, DEBRIS & OTHER EXTRANEOUS MATERIAL FROM THE JOB SITE PRIOR TO PROCEEDING WITH ANY LANDSCAPE WORK AND DISPOSE OF IN A SUITABLE AND LAWFUL MANNER.
2. ALL PLANTER AREAS NOT OTHERWISE NOTED TO HAVE 1" COLOR GRAVEL (RUST IN COLOR) OVER BLACK POLYETHYLENE AS GROUND COVER AROUND PLANTS AND SHRUBS (SIZE 3/4" - 1 1/2").
3. ALL PLANTING AREAS TO BE PROPERLY PREPARED AND FERTILIZED TO SUSTAIN LIFE AND GROWTH FOR SIX (6) MONTHS AFTER INSTALLATION.
4. ALL TREES TO BE STAKED FOR SUPPORT.
5. PLANTS TO BE PLACED NO LESS THAN 3 FEET APART.
6. SUPPLY AND INSTALL ALL PIPING, FITTINGS, VALVES, HEADS, TIMER, WIRING, ETC. NECESSARY TO PROVIDE A PROPER AUTOMATIC IRRIGATION SYSTEM TO ALL PLANTING AREAS ADEQUATE TO ALLOW VIGOROUS PLANT LIFE, HEALTH, AND GROWTH. SUB-CONTRACTOR TO PROVIDE DESIGN LAYOUT FOR ARCHITECT'S REVIEW.
7. THE LANDSCAPING NEXT TO THE BUILDING SHALL BE IN A SEALED PLANTER OR AWAY FROM THE BUILDING, AS RECOMMENDED PER SOILS REPORT.
8. CONTRACTOR SHALL BE RESPONSIBLE FOR SURFACE AND UNDER GROUND DRAINAGE (MIN. 2% GRADIENT ALL AREAS U.N.O.).
9. OBTAIN ALL NECESSARY PERMITS AND INSPECTIONS FROM APPROPRIATE AGENCIES AS REQUIRED.
10. A COMPLETE INSPECTION OF THE LANDSCAPE AND IRRIGATION WILL BE DONE AT COMPLETION OF JOB. A PUNCH LIST WILL BE WRITTEN.
11. MAINTENANCE OF NEW LANDSCAPING TO BE PROVIDED BY SHOPPING CENTER LANDLORD.

TOTAL LANDSCAPE AREA: 16,012 SF
TOTAL LANDSCAPE TURF AREA: 0 SF

RECEIVED
AUG 29 2007

GARY GUY WILSON
ARCHITECTS, PC
CONSULTANTS:
CIVIL
STRUCTURAL
ELECTRICAL
MECHANICAL


MORLEY SHOPPING CENTER
RETAIL SHOPPING CENTER
LONE MOUNTAIN & CLIFF SHADOWS
FOR MR. COREY MORLEY
PIPER PAVING
FORT OF BAS TEXAS 76104

PROJ. NO. 11570766.01
PROJ. MGR. GUY WILSON, AIA
PROJ. MGR. WWM
JOB CAPT. BSH
TECH. N. EMD
ARCH. CHG. GUY WILSON
PH-2/3 12/24/07
PH-4
PH-5


REVISIONS
1
2
3
4
5
6
7
8
9
10
11
12
13
14
15
16
17
18
19
20

LANDSCAPE PLAN


LS-1

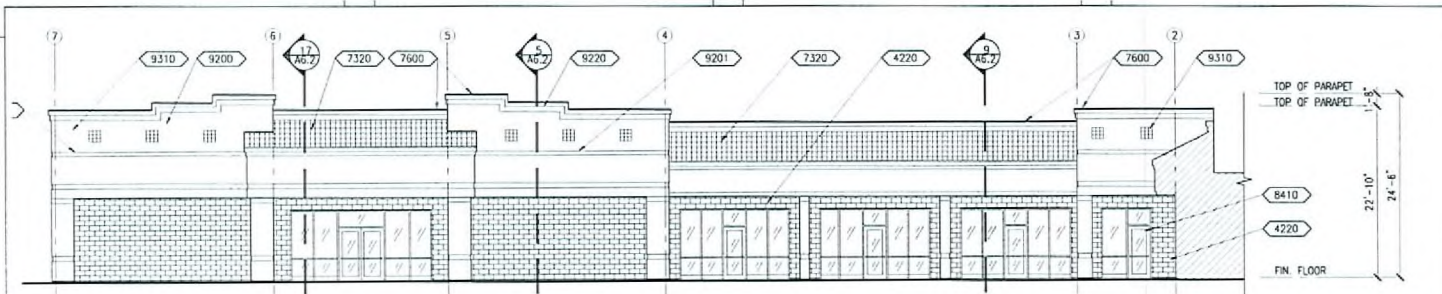


RETAIL NORTH ELEVATION SC. 1/8" = 1'-0" 8

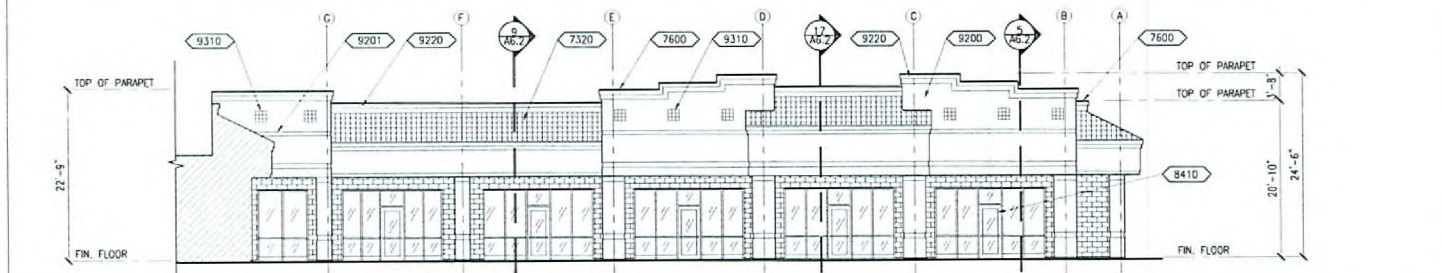

RETAIL EAST ELEVATION SC. 1/8" = 1'-0" 7

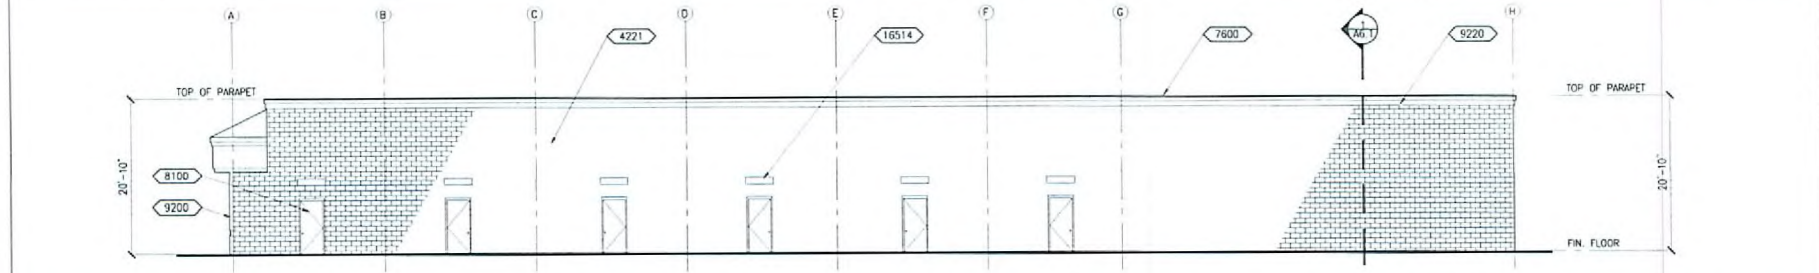

RETAIL WEST ELEVATION SC. 1/8" = 1'-0" 2

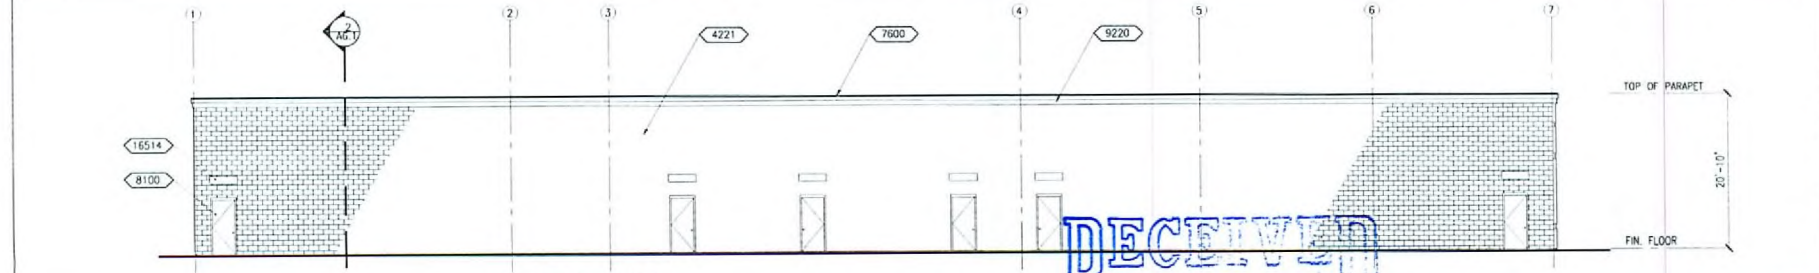

RETAIL SOUTH ELEVATION SC. 1/8" = 1'-0" 1

KEYNOTES: (THIS SHEET ONLY)

- 4220 8"x8"x16" SPLIT FACE C.M.U. WALL, REFER TO STRUCTURAL DRAWINGS FOR MORE INFORMATION.
- 4221 8"x8"x16" C.M.U. WALL, PAINTED, COLOR TBD, REFER TO STRUCTURAL DRAWINGS FOR MORE INFORMATION.
- 7320 CONCRETE "SPANISH" TILE ROOF OVER 20# FELT, REFER TO STRUCTURAL DRAWINGS FOR MORE INFORMATION.
- 7600 GALVANIZED METAL CAP FLASHING, PAINTED TO MATCH STUCCO.
- 8100 EXTERIOR H.M. DOOR, REFER TO PLAN AND DOOR SCHEDULE FOR MORE INFORMATION.
- 8410 BRONZE ANODIZED ALUMINUM STOREFRONT WINDOW SYSTEM W/ LOW-E GLAZING, REFER TO WINDOW SCHEDULE FOR MORE INFORMATION.
- 9200 7/8" EXTERIOR STUCCO SYSTEM O/ APPROVED SUBSTRATE.
- 9201 1" STUCCO REVEAL, PAINTED IN FIELD, REFER TO DETAILS FOR MORE INFORMATION.
- 9220 EXTERIOR FOAM PLANT ON, REFER TO SECTIONS AND DETAILS FOR MORE INFORMATION.
- 9310 CERAMIC TILE INSET, REFER TO SECTIONS AND DETAILS FOR MORE INFORMATION.
- 16514 EXTERIOR WALL PACK, REFER TO ELECTRICAL DRAWINGS FOR MORE INFORMATION.

THIS DRAWING IS THE PROPERTY OF GARY GUY WILSON AIA ARCHITECTS, P.C. AND NO PART OF IT SHALL BE REPRODUCED OR TRANSMITTED IN ANY FORM OR BY ANY MEANS, ELECTRONIC OR MECHANICAL, WITHOUT PERMISSION IN WRITING FROM GARY GUY WILSON AIA ARCHITECTS, P.C.

GARY GUY WILSON AIA ARCHITECTS, P.C.
 CONSULTANTS:
 CIVIL
 STRUCTURAL
 ELEC.
 MECH.

MORLEY SHOPPING CENTER
 RETAIL SHOPPING CENTER
 LOHME MOUNTAIN & CLIFF SHADOWS
 FOR MR. COREY MORLEY
 PIPES PAYING
 CITY OF LAS VEGAS, NEVADA

PROJ. NO.	15573706.01
PROJ. ARCH.	G.G. WILSON, AIA
PROJ. MGR.	MM
JOB CAPT.	RRH
TECHN.	AJL
ARCH. CHK.	GGW/MM
PH-2/3	12/04/07
PH-4	
PH-5	


REVISIONS

RETAIL SOUTH ELEVATION
 A3.1


VAR-21993
 VAR-22100
 SDR-21992
 09-05-07 CC

RECEIVED
 AUG 29 2007

VAR-21993
VAR-22100
SDR-21992
09-05-07 CC

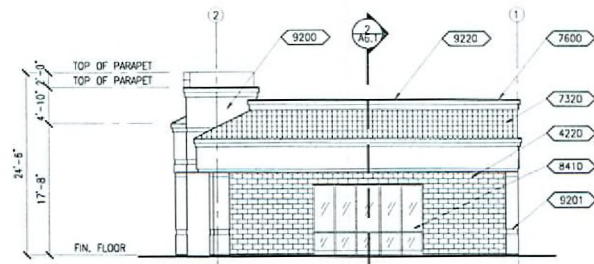

RETAIL NORTH ELEVATION SC: 1/8" = 1'-0" 6

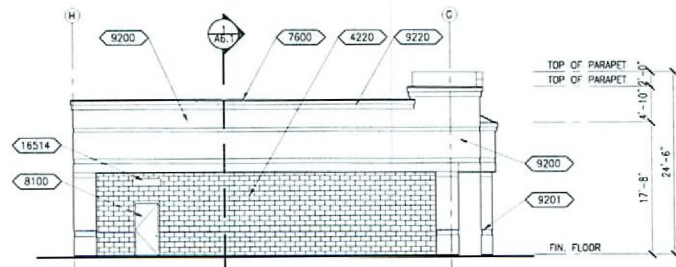

RETAIL EAST ELEVATION SC: 1/8" = 1'-0" 5

KEYNOTES: (THIS SHEET ONLY)


- 4220 8"x8"x16" SPLIT FACE C.M.U. WALL, REFER TO STRUCTURAL DRAWINGS FOR MORE INFORMATION.
- 4221 8"x8"x16" C.M.U. WALL, PAINTED, COLOR TBD. REFER TO STRUCTURAL DRAWINGS FOR MORE INFORMATION.
- 7320 CONCRETE "SPANISH" TILE ROOF OVER 20# FELT. REFER TO STRUCTURAL DRAWINGS FOR MORE INFORMATION.
- 7600 GALVANIZED METAL CAP FLASHING, PAINTED TO MATCH STUCCO.
- 8100 EXTERIOR H.M. DOOR, REFER TO PLAN AND DOOR SCHEDULE FOR MORE INFORMATION.
- 8410 BRONZE ANODIZED ALUMINUM STOREFRONT WINDOW SYSTEM W/ LOW-E GLAZING, REFER TO WINDOW SCHEDULE FOR MORE INFORMATION.
- 9200 7/8" EXTERIOR STUCCO SYSTEM O/ APPROVED SUBSTRATE.
- 9201 1" STUCCO REVEAL, PAINTED IN FIELD, REFER TO DETAILS FOR MORE INFORMATION.
- 9220 EXTERIOR FOAM PLANT ON, REFER TO SECTIONS AND DETAILS FOR MORE INFORMATION.
- 9310 CERAMIC TILE INSET, REFER TO SECTIONS AND DETAILS FOR MORE INFORMATION.
- 16514 EXTERIOR WALL PACK, REFER TO ELECTRICAL DRAWINGS FOR MORE INFORMATION.

RECEIVED
AUG 29 2007

EXTERIOR ELEVATIONS

REVISIONS	
1	
2	
3	
4	
5	

DATE: 09-05-07 BY: JAC

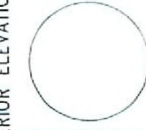

A3.2

MORLEY SHOPPING CENTER
RETAIL SHOPPING CENTER
LOVE MOUNTAIN & CLIFF SHADOWS
FOR MR. COREY MORLEY
PIPER PAVING
CITY OF LAS VEGAS, NEVADA

PROJ. NO.	13570706.01
PROJ. ARCH.	G.G. WILSON, AIA
PROJ. MGR.	W.W.
JOB. CAPT.	FIN
TECH. N.	A.I.L.
ARCH. CHK.	GGW/W.W.
PR-2/3	12/24/07
PR-5	

GARY GUY WILSON
ARCHITECTS, P.C.
1000 S. MAIN ST., SUITE 200
LAS VEGAS, NV 89101
TEL: 702.735.1111
FAX: 702.735.1112
WWW.GUYWILSONARCHITECTS.COM

CONSULTANTS:
CIVIL
STRUCT
ELEC.
MECH.

This drawing is the property of Gary Guy Wilson Architects, P.C. and is not to be reproduced or used in any manner without the written consent of Gary Guy Wilson Architects, P.C.