



PLANNING & DEVELOPMENT DEPARTMENT

STATEMENT OF FINANCIAL INTEREST

Case Number: **SUP-22264** APN: 162-03-110-075

Name of Property Owner: CHARLESTON, LLC

Name of Applicant: MARIO SANCHEZ

Name of Representative: SCOTT (BROWN)

To the best of your knowledge, does the Mayor or any member of the City Council or Planning Commission have any financial interest in this or any other property with the property owner, applicant, the property owner or applicant's general or limited partners, or an officer of their corporation or limited liability company?

Yes

No

If yes, please indicate the member of the City Council or Planning Commission who is involved and list the name(s) of the person or persons with whom the City Official holds an interest. Also list the Assessor's Parcel Number if the property in which the interest is held is different from the case parcel.

City Official: _____

Partner(s): _____

APN: _____


Signature of Property Owner: 


Print Name: J. Mario Sanchez

Subscribed and sworn before me


This 29 day of May, 2007

Charla E. Jones
Notary Public in and for said County and State

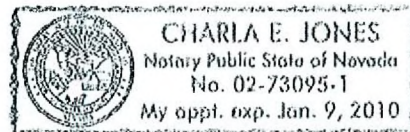

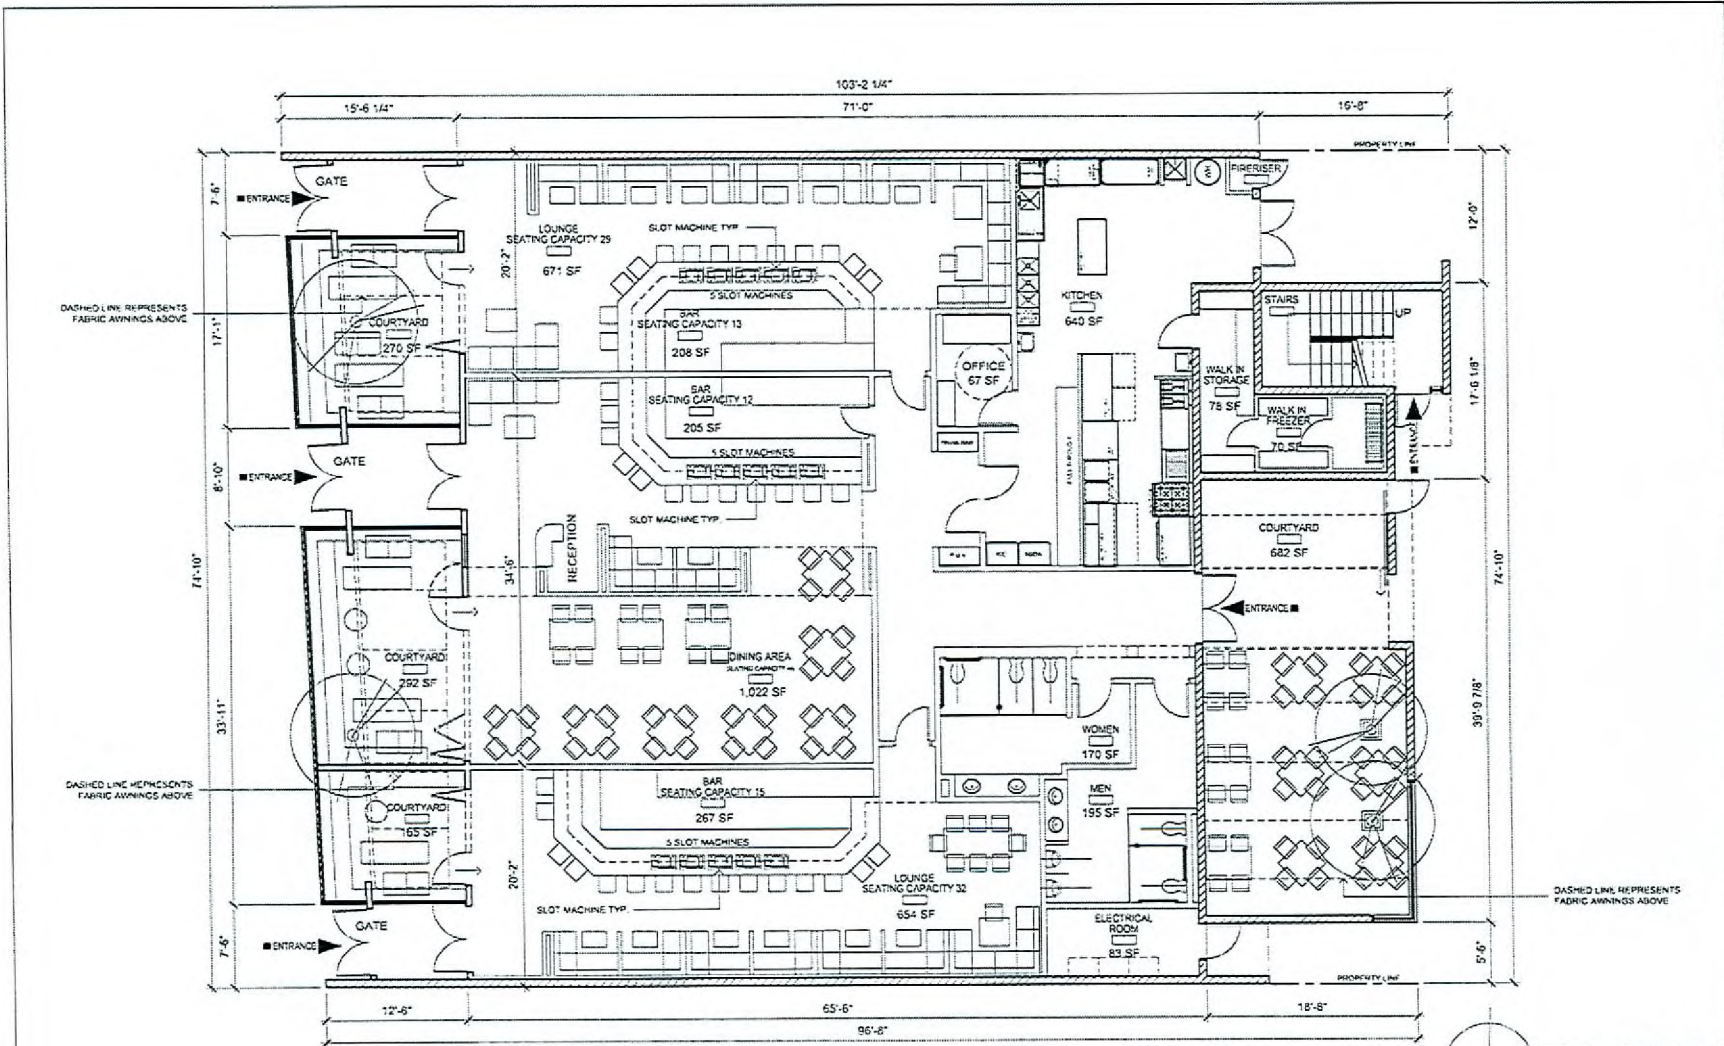

1 MAIN LEVEL FLOOR PLAN
Scale 3/32" = 1'-0"

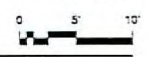


SUP-22264
REVISED
7/26/07 PC

designcell
300 SOUTH MAIN STREET, SUITE 100, LAS VEGAS, NV 89101
702.735.1111


URBAN LOUNGE -
RESTAURANT - OFFICE
APN: 162-03-110-075, S of CHARLESTON,
APPROX. 50' E of MAIN, LAS VEGAS, NV

MAIN LEVEL
FLOOR PLAN
A-2

RECEIVED
JUN 25 2007

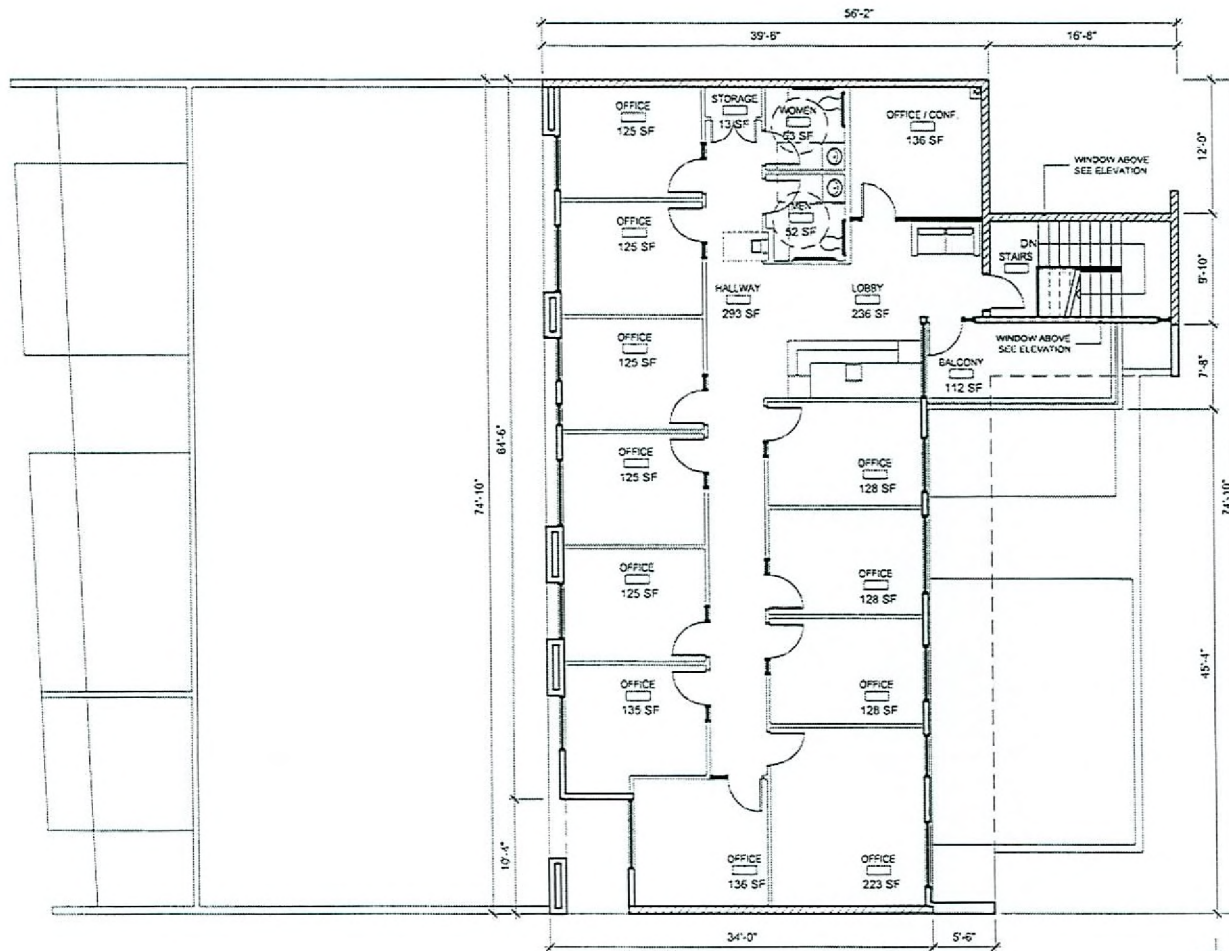

1 UPPER LEVEL FLOOR PLAN
Scale 3/32" = 1'-0"

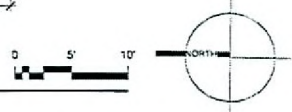

designcell
ARCHITECTURE INTERIORS
LANDSCAPE ARCHITECTURE

URBAN LOUNGE -
RESTAURANT - OFFICE
APN: 182-03-110-075, S of CHARLESTON,
APPROX. 50' E of MAIN, LAS VEGAS, NV

UPPER LEVEL
FLOOR PLAN
A-3

SUP-22264
REVISED
7/26/07 PC

RECEIVED
JUN 25 2007