



PLANNING & DEVELOPMENT DEPARTMENT

STATEMENT OF FINANCIAL INTEREST

Case Number: **SUP-22266** APN: 162-03-110-075

Name of Property Owner: 4 CHARLESTON, LLC

Name of Applicant: MARIO SANCHEZ

Name of Representative: SCOTT BROWN

To the best of your knowledge, does the Mayor or any member of the City Council or Planning Commission have any financial interest in this or any other property with the property owner, applicant, the property owner or applicant's general or limited partners, or an officer of their corporation or limited liability company?

Yes

No

If yes, please indicate the member of the City Council or Planning Commission who is involved and list the name(s) of the person or persons with whom the City Official holds an interest. Also list the Assessor's Parcel Number if the property in which the interest is held is different from the case parcel.

City Official: _____

Partner(s): _____

APN: _____


Signature of Property Owner:  _____


Print Name: J. Mario Sanchez

Subscribed and sworn before me

This 29 day of May, 20 07

Charla E Jones
Notary Public in and for said County and State

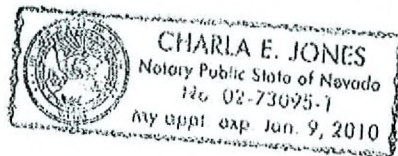

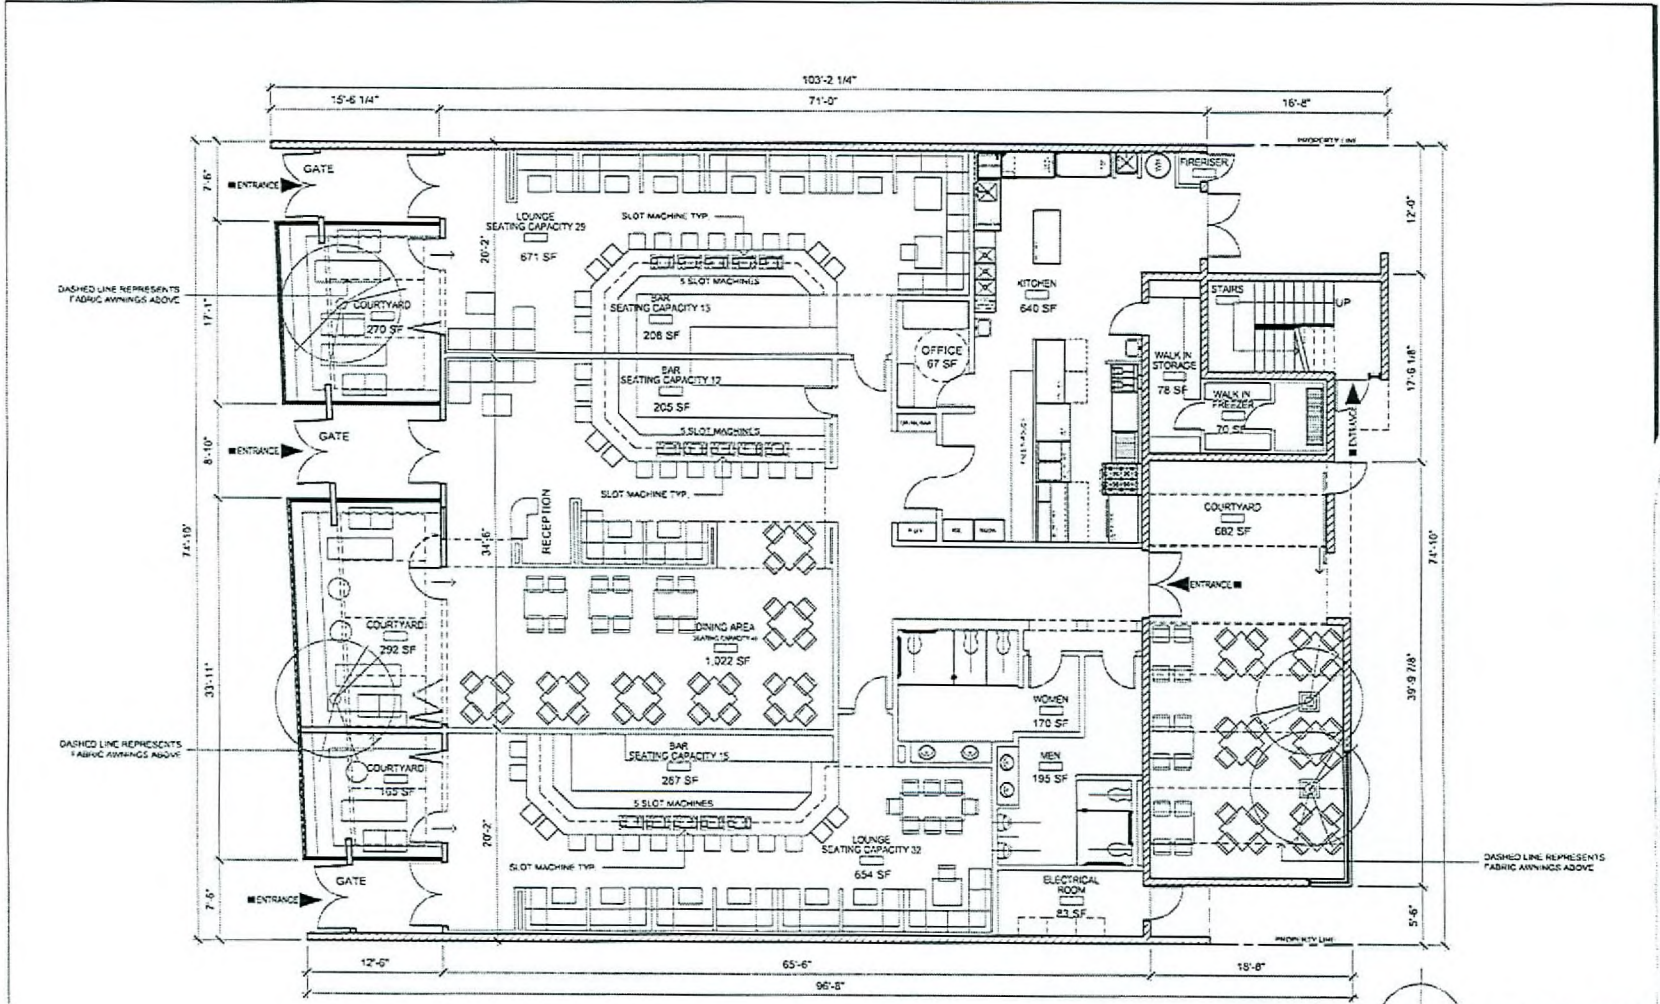


DASHED LINE REPRESENTS FABRIC AWNING ABOVE

DASHED LINE REPRESENTS FABRIC AWNING ABOVE

DASHED LINE REPRESENTS FABRIC AWNING ABOVE

1 MAIN LEVEL FLOOR PLAN
Scale 3/32" = 1'-0"

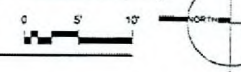


SUP-22266
REVISED
07/26/07 PC

MAIN LEVEL FLOOR PLAN
A-2

designcell
PROFESSIONAL ARCHITECTS AND INTERIORS
445 SOUTH LAS VEGAS AVENUE
SUITE 200
LAS VEGAS, NV 89101

URBAN LOUNGE - OFFICE RESTAURANT
APN: 102-00-110-075, S of CHARLESTON, APPROX. 50' E of MAIN, LAS VEGAS, NV

RECEIVED
JUN 25 2007

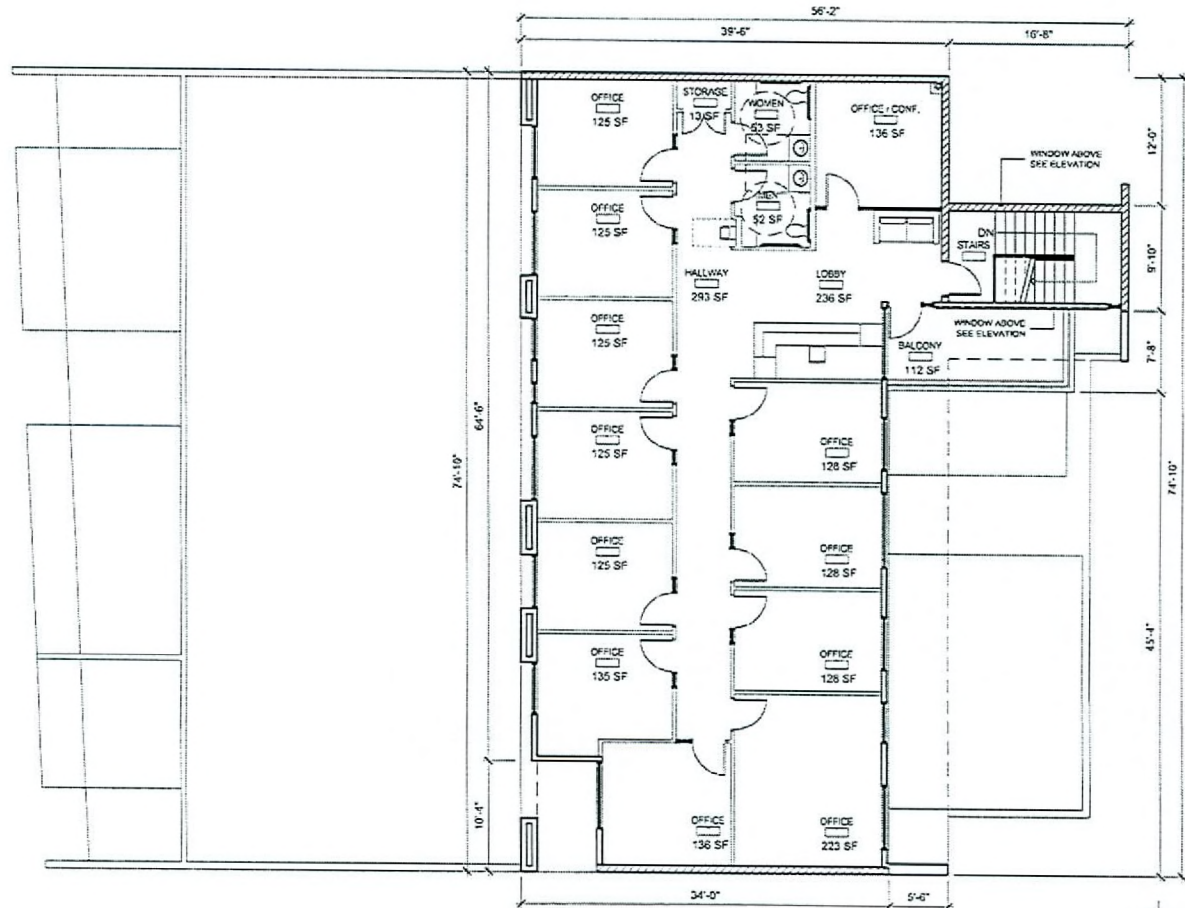

1 UPPER LEVEL FLOOR PLAN
Scale 3/32" = 1'-0"



SUP-22266
REVISED
07/26/07 PC

designcell
ARCHITECTURE
INTERIOR DESIGN
3000 W. LAS VEGAS BLVD. SUITE 100
LAS VEGAS, NV 89103

URBAN LOUNGE -
RESTAURANT - OFFICE
APN: 162-03-110-075, S of CHARLESTON,
APPROX. 50' E of MAIN, LAS VEGAS, NV

UPPER LEVEL
FLOOR PLAN
A-3

RECEIVED
JUN 25 2007