



PLANNING & DEVELOPMENT DEPARTMENT

STATEMENT OF FINANCIAL INTEREST

Case Number: RQR-24165 APN: 125-34-712-009

Name of Property Owner: AG Rampart Group LLC

Name of Applicant: Lamar Outdoor Advertising

To the best of your knowledge, does the Mayor or any member of the City Council or Planning Commission have any financial interest in this or any other property with the property owner, applicant, the property owner or applicant's general or limited partners, or an officer of their corporation or limited liability company?

Yes

No

If yes, please indicate the member of the City Council or Planning Commission who is involved and list the name(s) of the person or persons with whom the City Official holds an interest. Also list the Assessor's Parcel Number if the property in which the interest is held is different from the case parcel.

City Official: _____

Partner(s): _____

APN _____

Signature of Property Owner:


Print Name: Scott Nattger

(on behalf of owner)

Subscribed and sworn before me

This 22nd day of August, 2007

Notary Public in and for said County and State

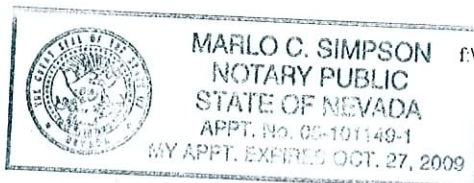




LAMAR ADVERTISING COMPANY

June 4, 2002

Dear Sir or Madam:

As Vice President and General Manager of Lamar Outdoor Advertising in Las Vegas, I hereby authorize Scott Naftzger to sign, on behalf of Lamar Outdoor Advertising and its' lessors any and all documents pertaining to the permitting process.

Sincerely,

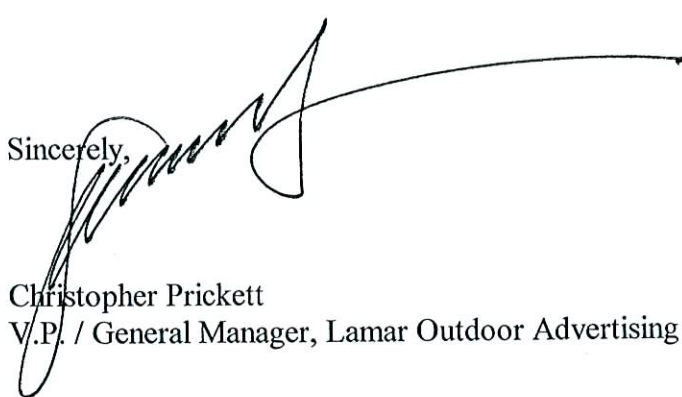
A handwritten signature in black ink, appearing to read "Christopher Prickett", with a long horizontal flourish extending to the right.
Christopher Prickett
V.P. / General Manager, Lamar Outdoor Advertising

RQR-24165
10/11/07 PC

RECEIVED

1863 Helm Drive, Las Vegas, Nevada 89119
PH. (702) 873-4600 FAX (702) 873-4344

AUG 23 2007

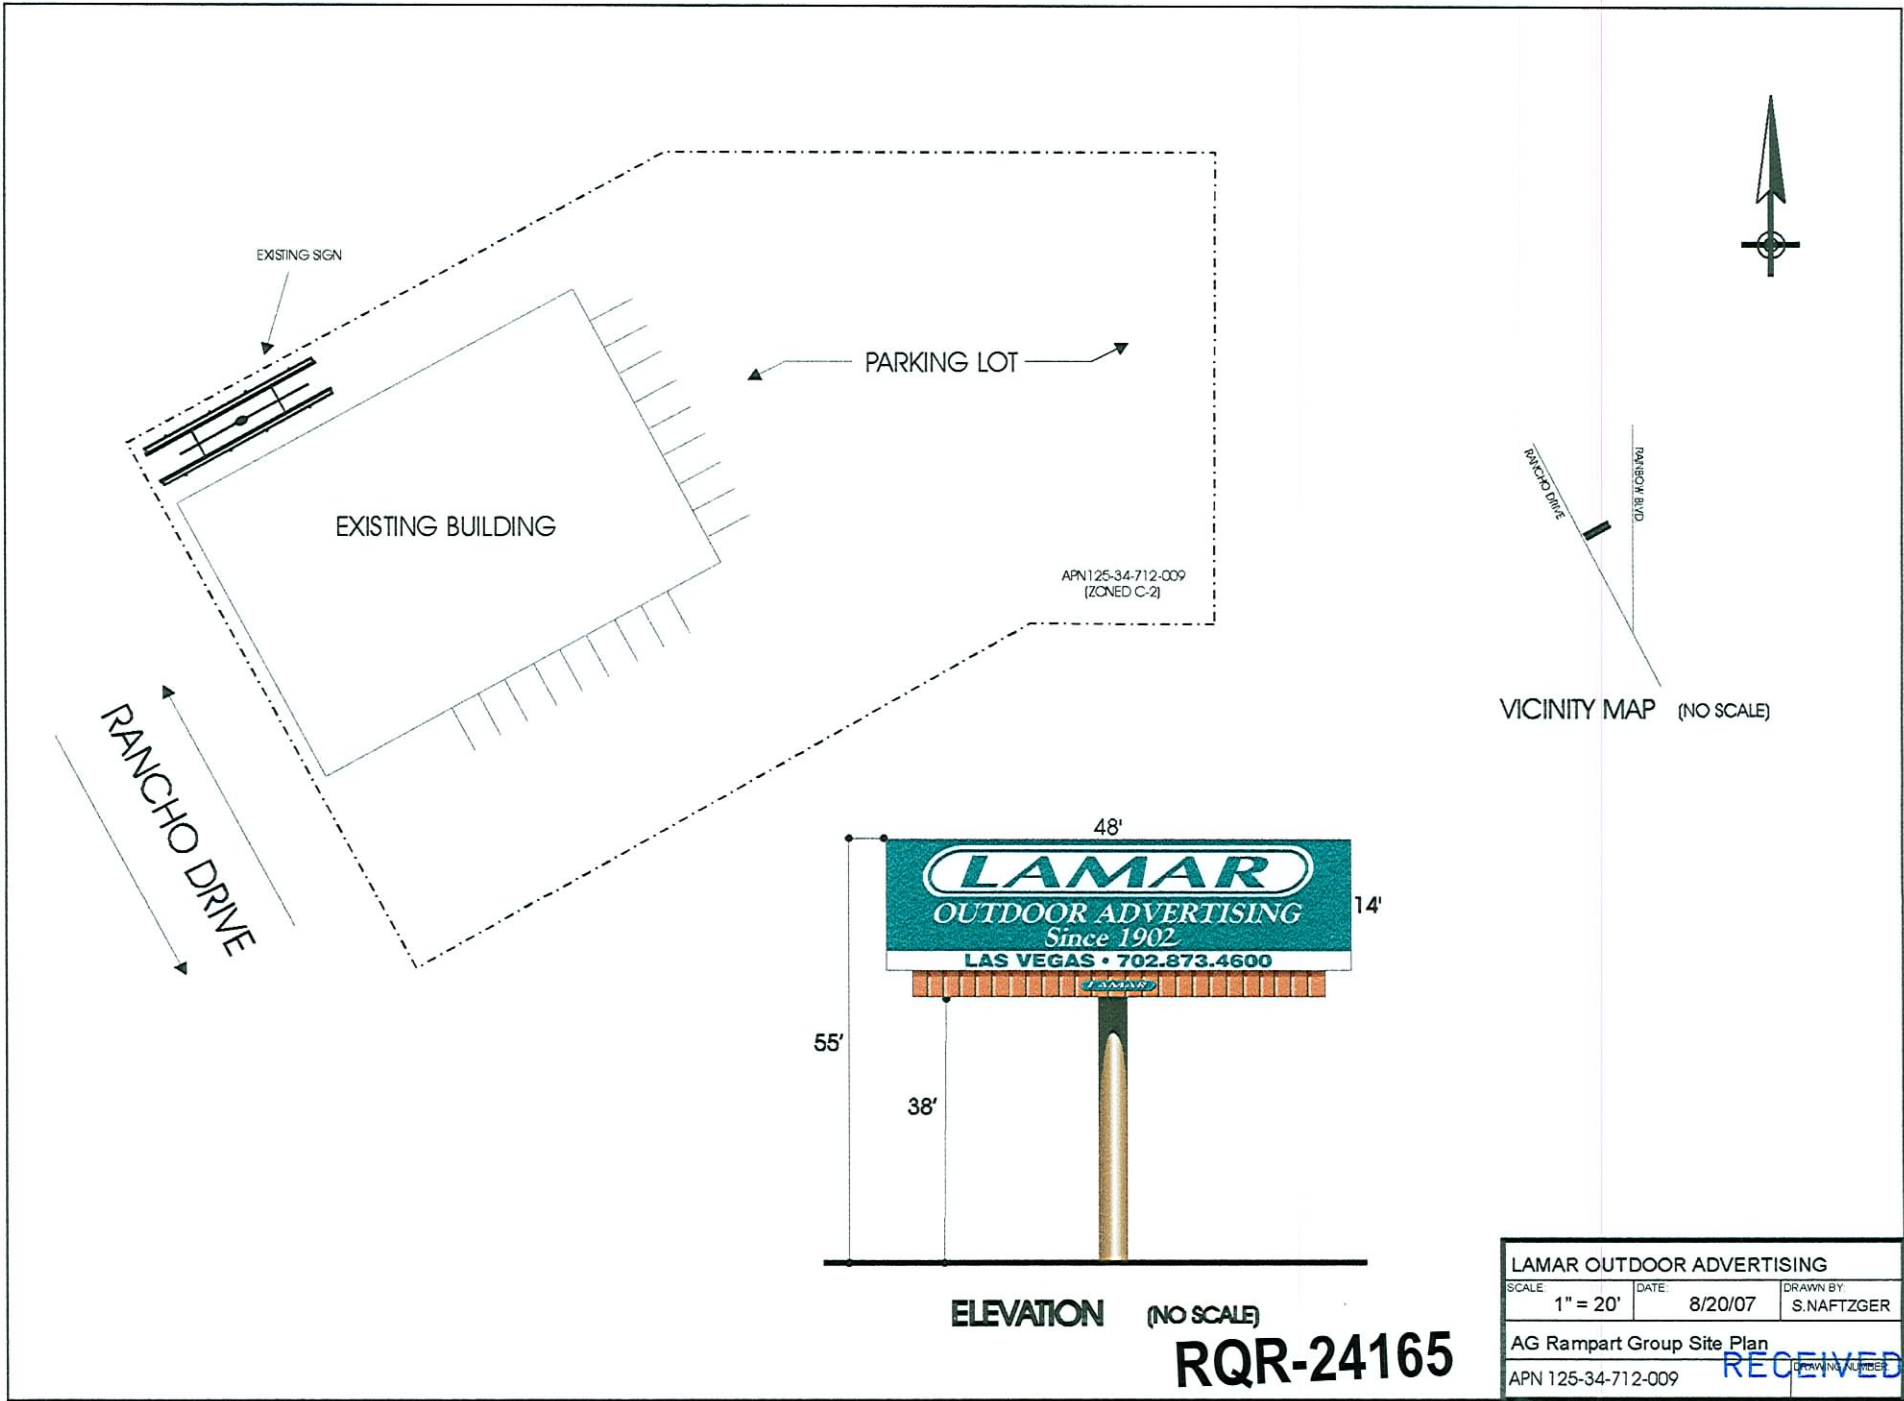

LAMAR OUTDOOR ADVERTISING		
SCALE 1" = 20'	DATE 8/20/07	DRAWN BY S.NAFTZGER
AG Rampart Group Site Plan		
APN 125-34-712-009		RECEIVED

ELEVATION (NO SCALE)

RQR-24165

10/11/07 PC

AUG 23 2007



SOUTH FACE



NORTH FACE

RQR-24165

10/11/07 PC

RECEIVED

AUG 23 2007