





SDR-21916 - APPLICANT/OWNER: UNGAR INVESTMENTS, LP.
SOUTHWEST CORNER OF TEDDY DRIVE AND SAHARA AVENUE
JULY 26, 2007 PLANNING COMMISSION

06/20/07

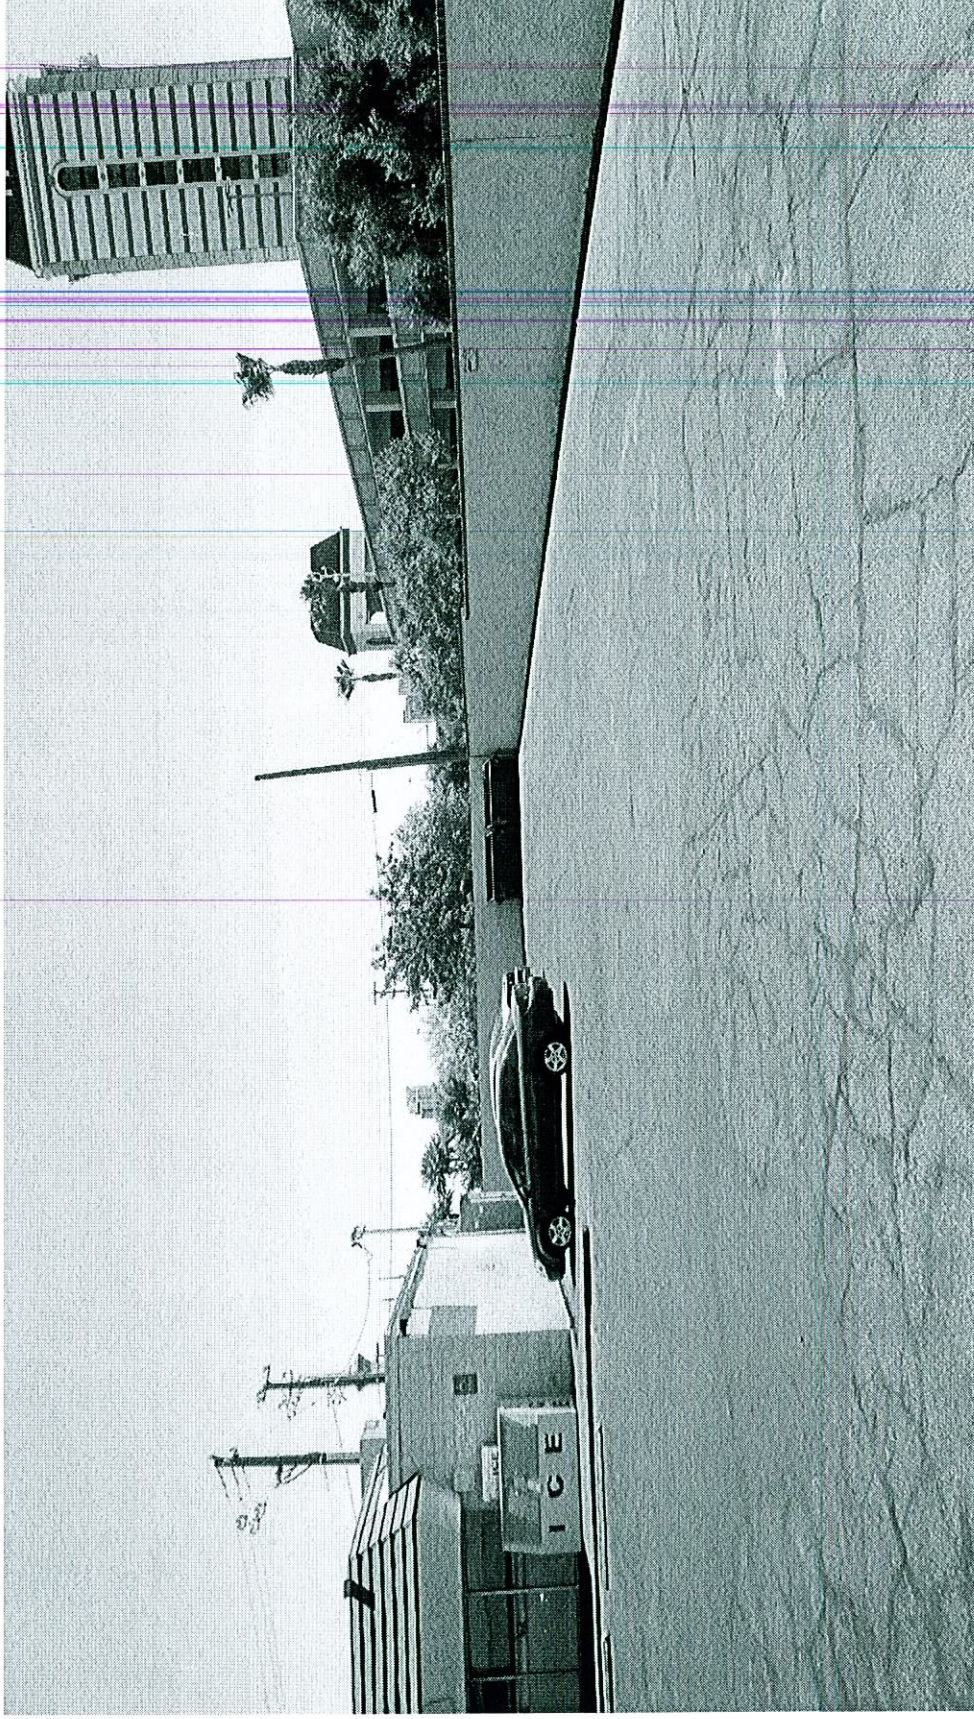

SDR-21916 - APPLICANT/OWNER: UNGAR INVESTMENTS, LP.
SOUTHWEST CORNER OF TEDDY DRIVE AND SAHARA AVENUE
JULY 26, 2007 PLANNING COMMISSION

06/20/07

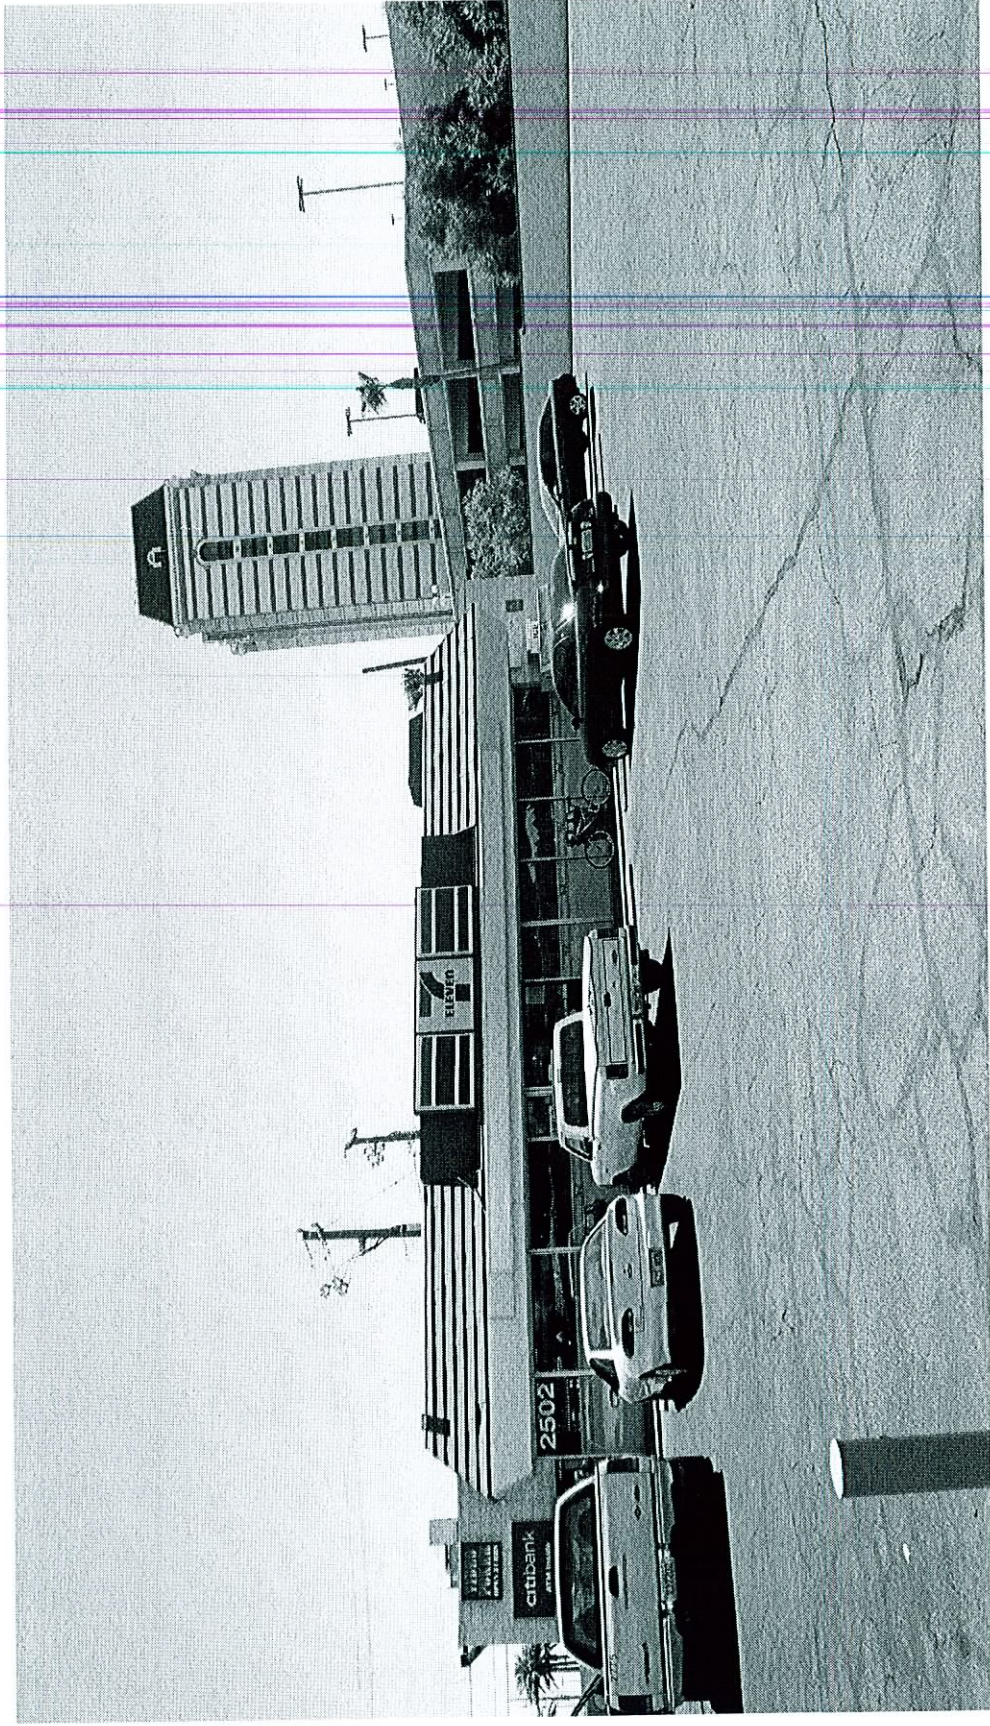

SDR-21916 - APPLICANT/OWNER: UNGAR INVESTMENTS, LP.
SOUTHWEST CORNER OF TEDDY DRIVE AND SAHARA AVENUE
JULY 26, 2007 PLANNING COMMISSION

06/20/07