



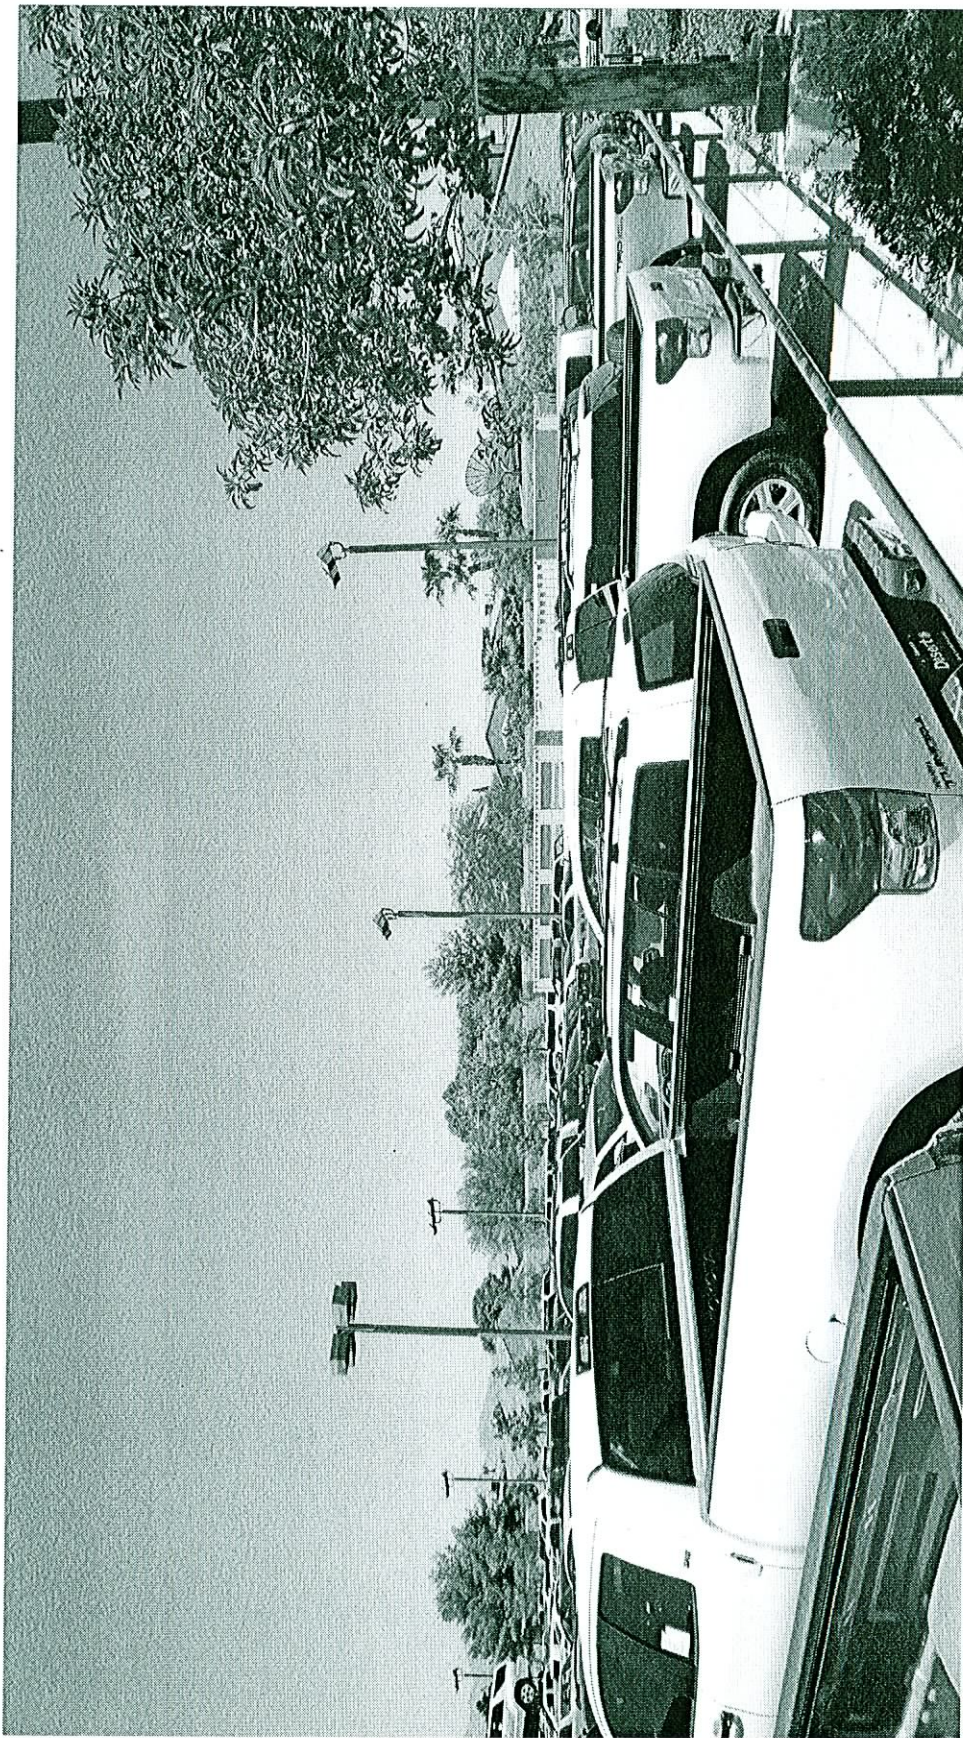

ROC-17721 & SDR-17720 - APPLICANT/OWNER: CARS-DB4, LP
6300 WEST SAHARA AVENUE
AUGUST 9, 2007 PLANNING COMMISSION

07/12/07

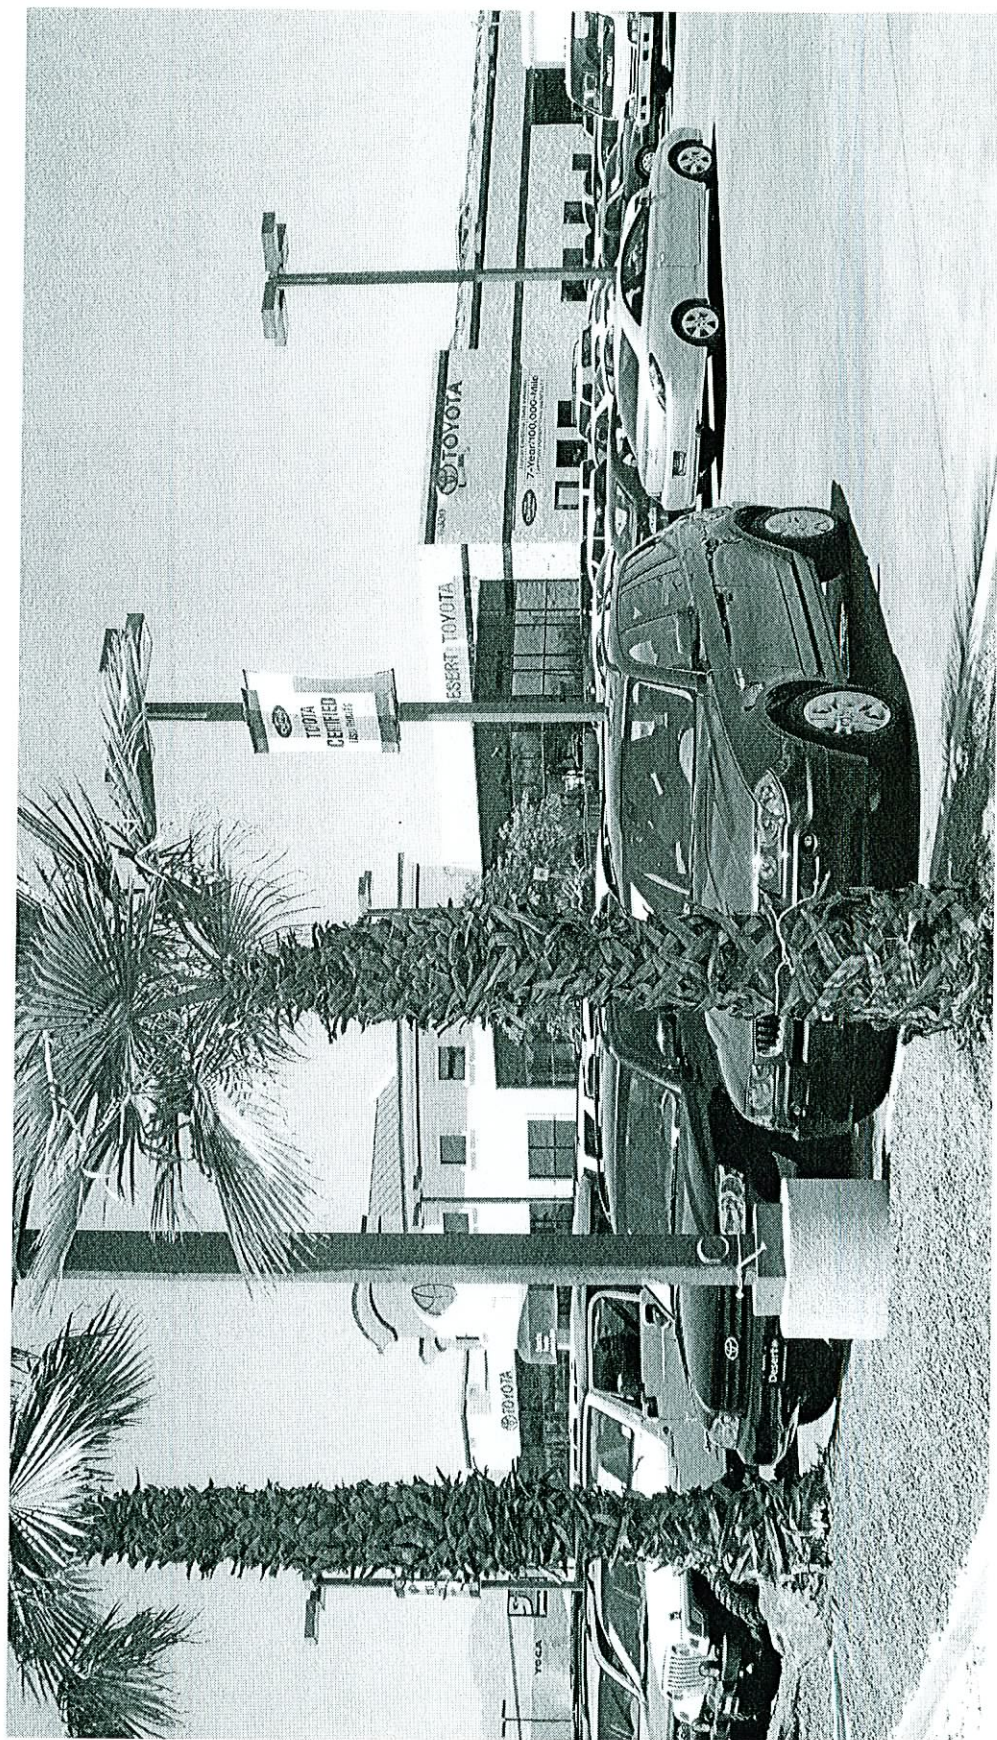


ROC-17721 & SDR-17720 - APPLICANT/OWNER: CARS-DB4, LP
6300 WEST SAHARA AVENUE
AUGUST 9, 2007 PLANNING COMMISSION

07/12/07



ROC-17721 & SDR-17720 - APPLICANT/OWNER: CARS-DB4, LP
6300 WEST SAHARA AVENUE
AUGUST 9, 2007 PLANNING COMMISSION

07/12/07

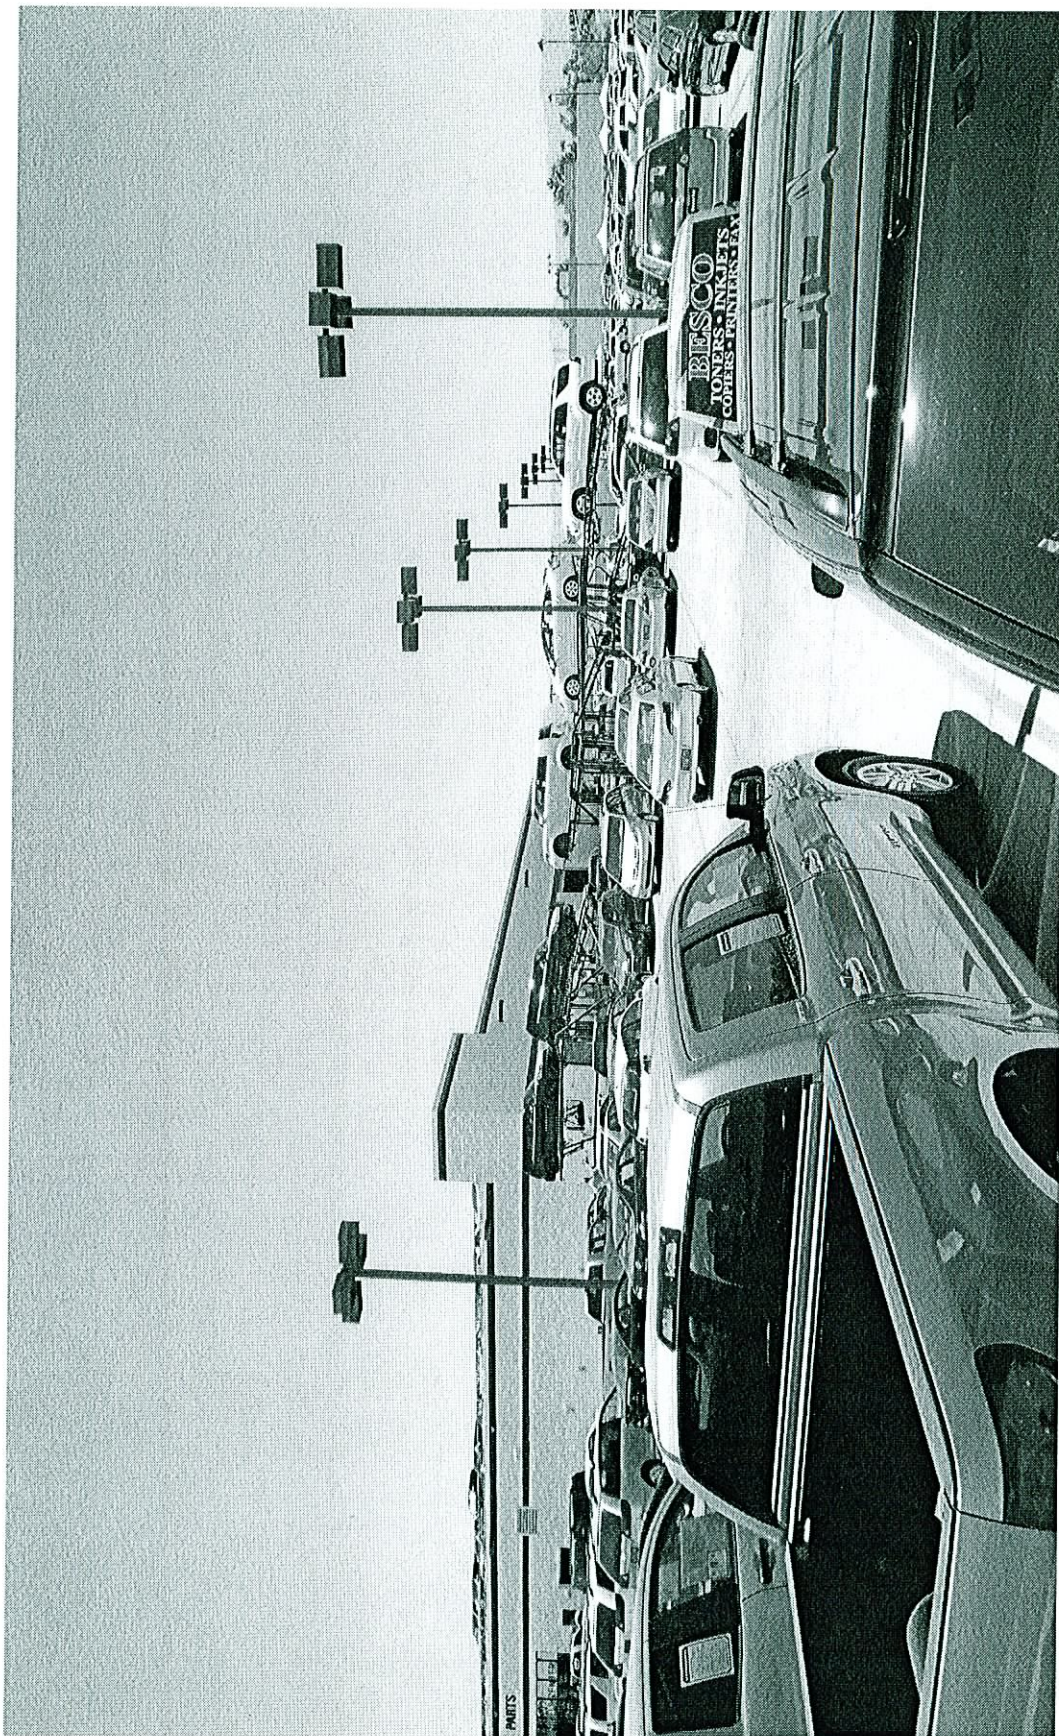

ROC-17721 & SDR-17720 - APPLICANT/OWNER: CARS-DB4, LP
6300 WEST SAHARA AVENUE
AUGUST 9, 2007 PLANNING COMMISSION

07/12/07