



PLANNING & DEVELOPMENT DEPARTMENT

STATEMENT OF FINANCIAL INTEREST

Case Number: **SUP-23596** APN: 138-01-303-003

Name of Property Owner: Donna Delacruz

Name of Applicant: _____

Name of Representative: _____

To the best of your knowledge, does the Mayor or any member of the City Council or Planning Commission have any financial interest in this or any other property with the property owner, applicant, the property owner or applicant's general or limited partners, or an officer of their corporation or limited liability company?

Yes

No

If yes, please indicate the member of the City Council or Planning Commission who is involved and list the name(s) of the person or persons with whom the City Official holds an interest. Also list the Assessor's Parcel Number if the property in which the interest is held is different from the case parcel.

City Official: _____

Partner(s): _____

APN: _____

Signature of Property Owner: *Donna M Delacruz*


Print Name: Donna M. Delacruz


Subscribed and sworn before me


This 22 day of June, 2007

Nicole Forte

Notary Public in and for said County and State

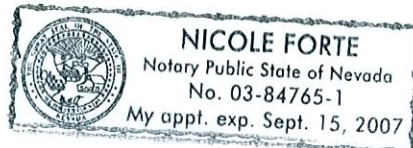

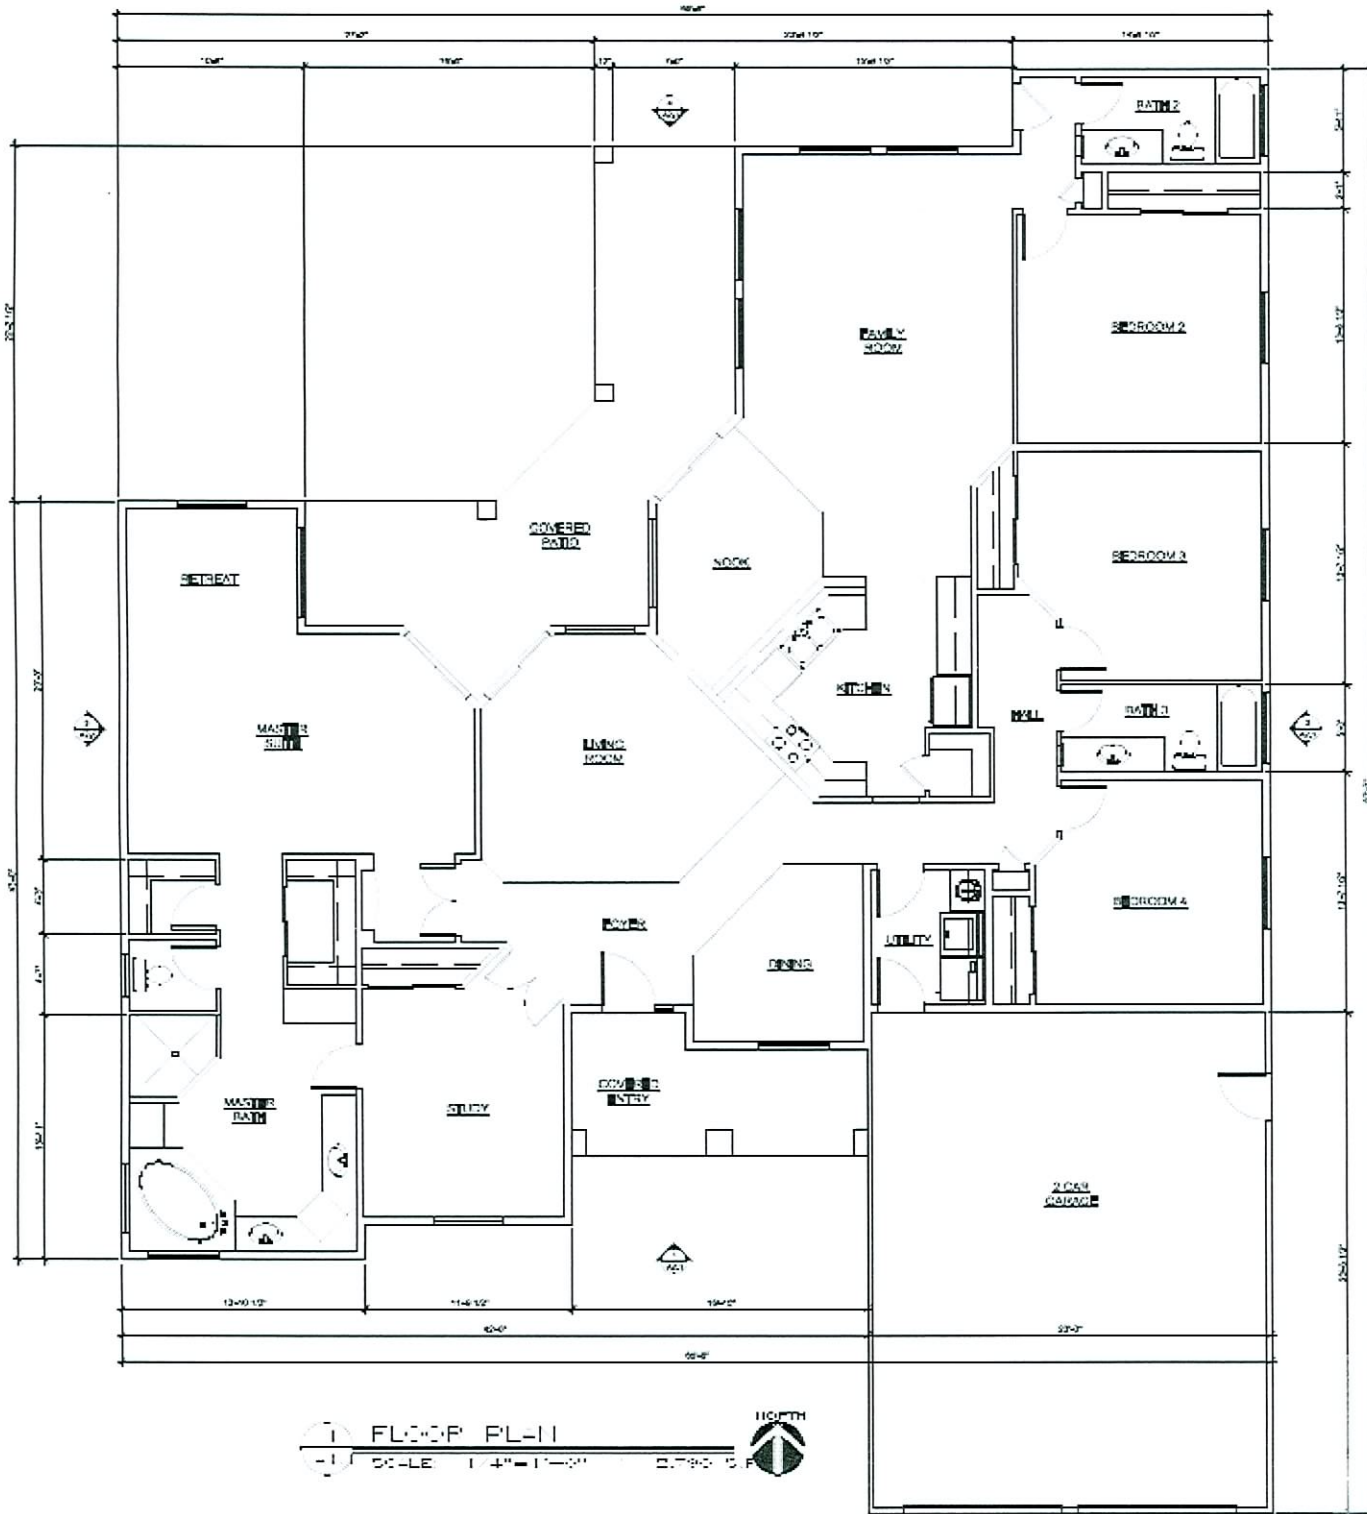


FLOOR PL-II
 SCALE: 1/4" = 1'-0"

RECEIVED
 AUG 23 2007

SUP-23596
09/27/07 PC



3722 CALHOUN CIRCLE
 LAS VEGAS, NEVADA 89103
 TELEPHONE: 702.596.2189
 FACSIMILE: 702.596.2119
 EMAIL: info@designgroupllc.com
 WWW.DESIGNGROUP.COM

DANIELA GARDNER
 ARCHITECT AIA
 LIC. NO. 13449
 ANSELAK GARDNER
 AIA
 LIC. NO. 13049


DELAFOUC
 ACCESSORY
 STRUCTURE

5413 HICKAM AVE.
 LAS VEGAS, NV 89130

FLOOR PL-II


NO.	DATE

PREPARED BY: DANIELA GARDNER
 DRAWN BY: ANSELAK GARDNER

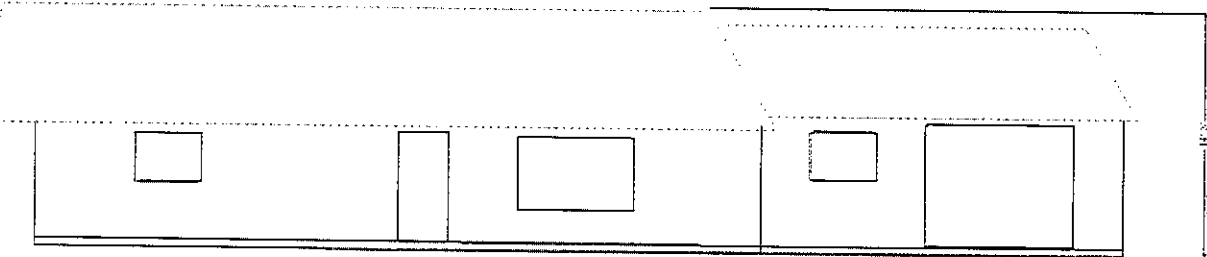


Front Elevation

Scale: 1/4" = 1' 0"

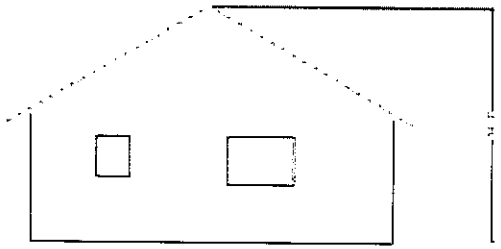


Side Elevation

Scale: 1/4" = 1' 0"

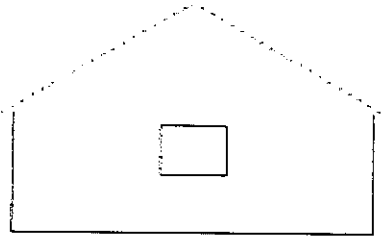

Side Elevation

Scale: 1/4" = 1' 0"

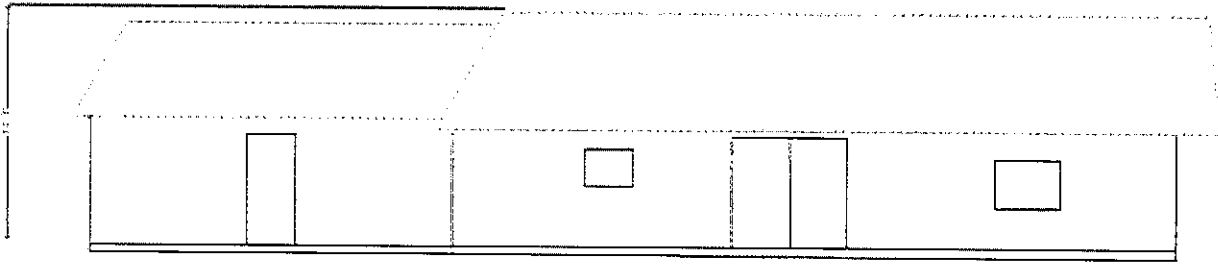

Rear Elevation

Scale: 1/4" = 1' 0"

Delacruz

Existing
Structure

5413 Hickam Ave
Las Vegas Nevada
89130

VAR-23598 SUP-23596
REVISED 10/11/07 PC