



PLANNING & DEVELOPMENT DEPARTMENT

STATEMENT OF FINANCIAL INTEREST

Case Number: SCD - 24733 APN: 137-26-814-035

Name of Property Owner: Mr. & Mrs. Honrath

Name of Applicant: Jessica Lane / Proficient Patio Covers

Name of Representative: _____

To the best of your knowledge, does the Mayor or any member of the City Council or Planning Commission have any financial interest in this or any other property with the property owner, applicant, the property owner or applicant's general or limited partners, or an officer of their corporation or limited liability company?

Yes

No

If yes, please indicate the member of the City Council or Planning Commission who is involved and list the name(s) of the person or persons with whom the City Official holds an interest. Also list the Assessor's Parcel Number if the property in which the interest is held is different from the case parcel.

City Official: _____

Partner(s): _____

APN: _____

Signature of Property Owner: *Joseph E. Honrath, Jr*


Print Name: JOSEPH E. HONRATH, JR


Subscribed and sworn before me

This 18 day of September, 2007

Carmen Chang

Notary Public in and for said County and State

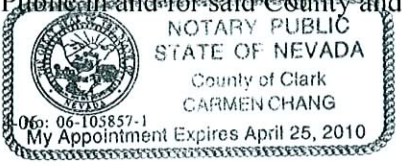

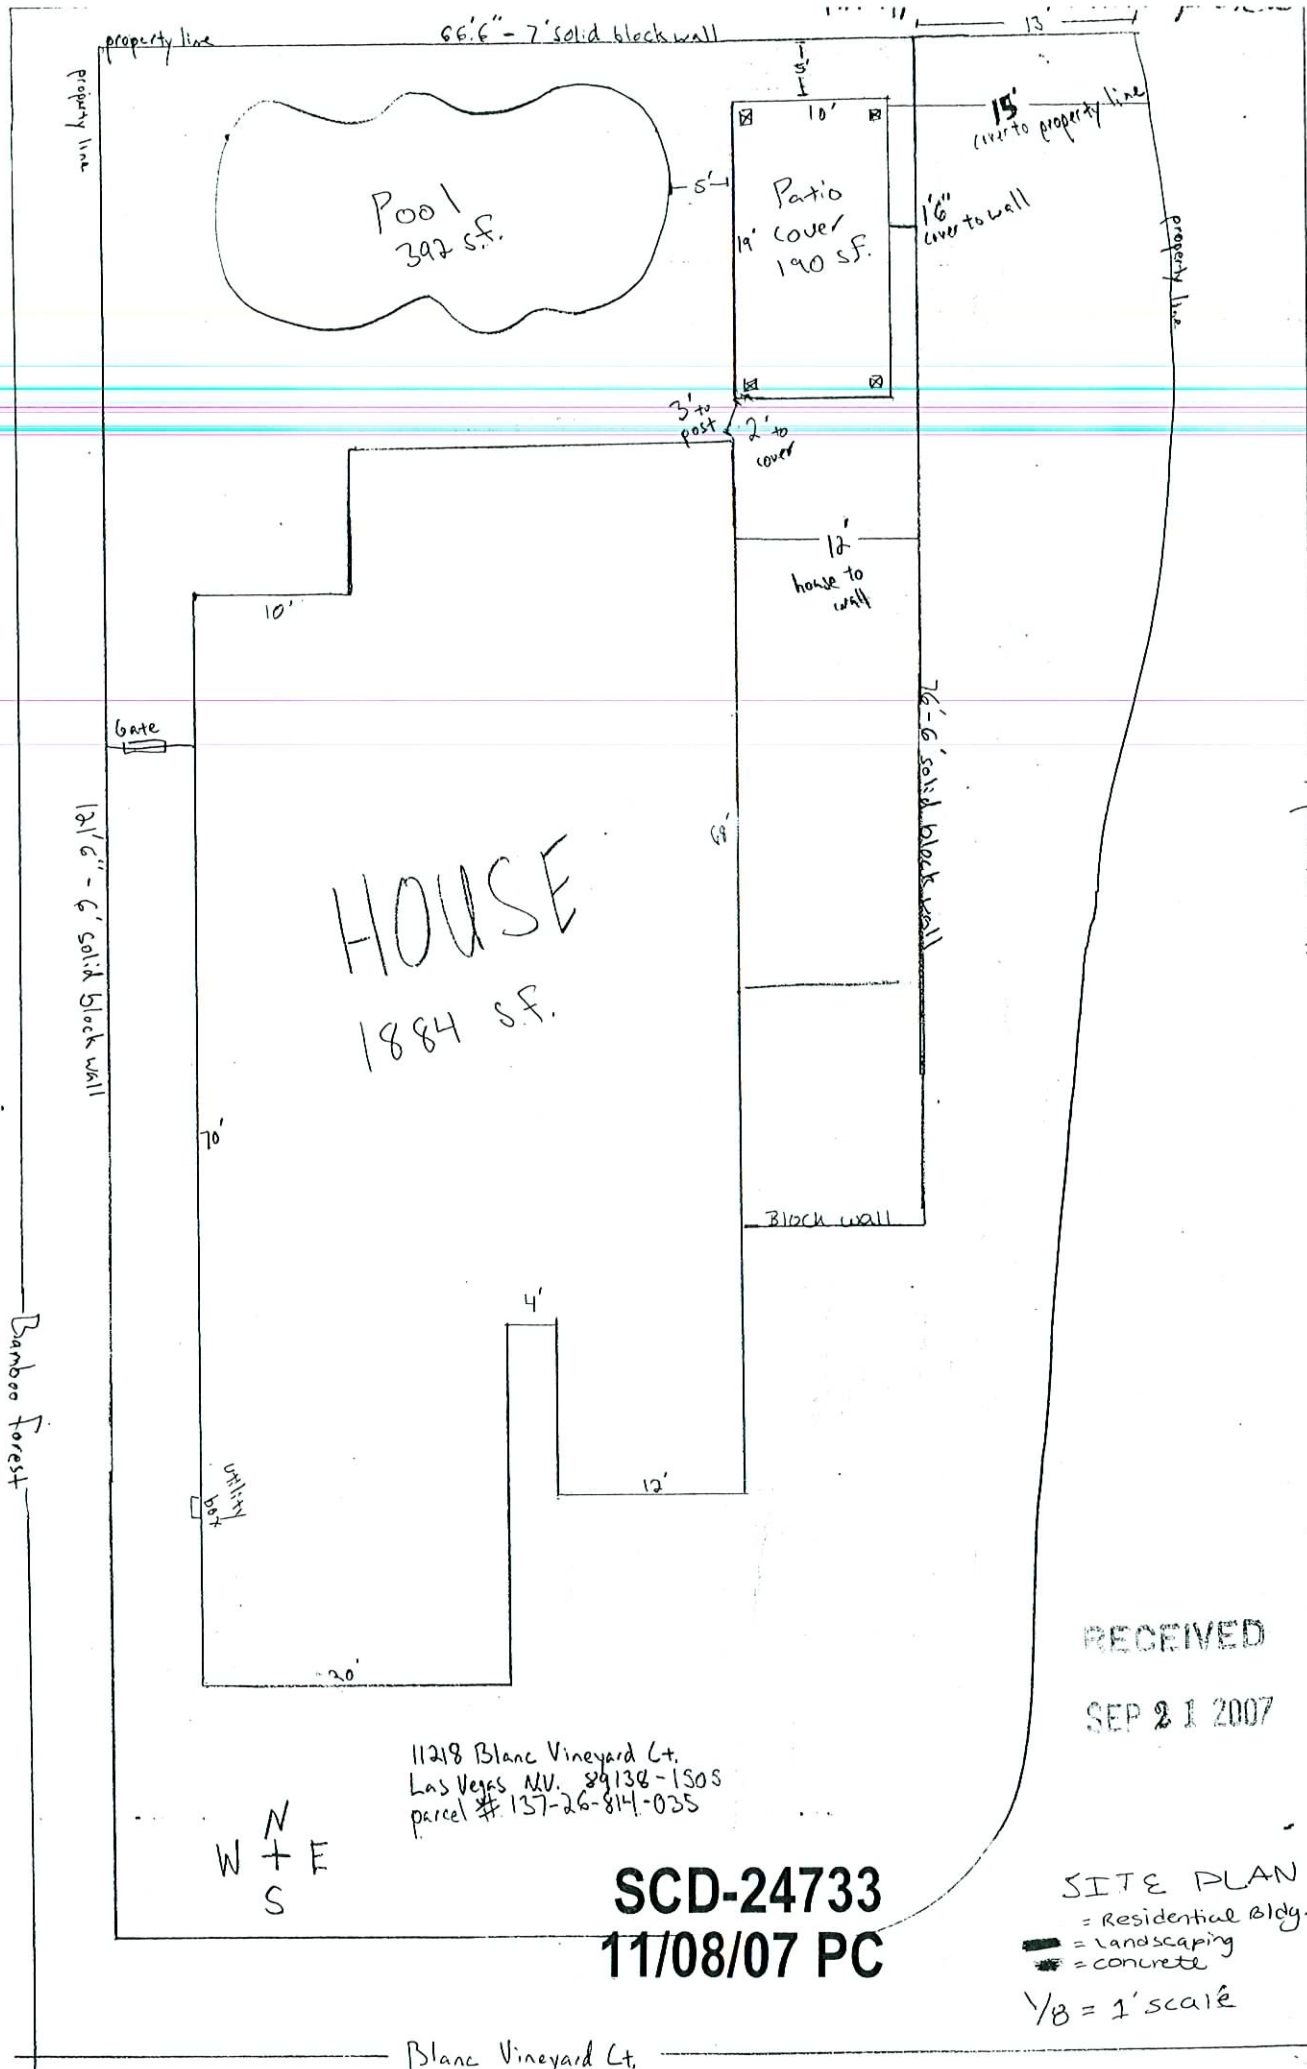

11218 Blanc Vineyard Ct.
 Las Vegas NV. 89138-1505
 parcel # 137-26-814-035



W + E
 N
 S

SCD-24733
11/08/07 PC

RECEIVED
 SEP 21 2007



SITE PLAN
 = Residential Bldg.
 = Landscaping
 = concrete
 1/8" = 1' scale

Blanc Vineyard Ct.

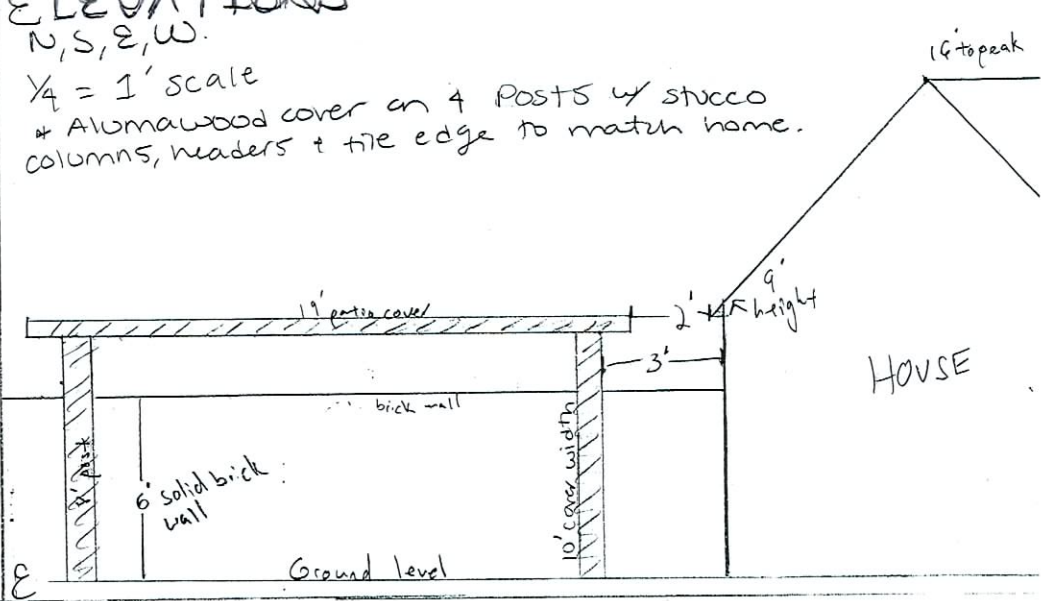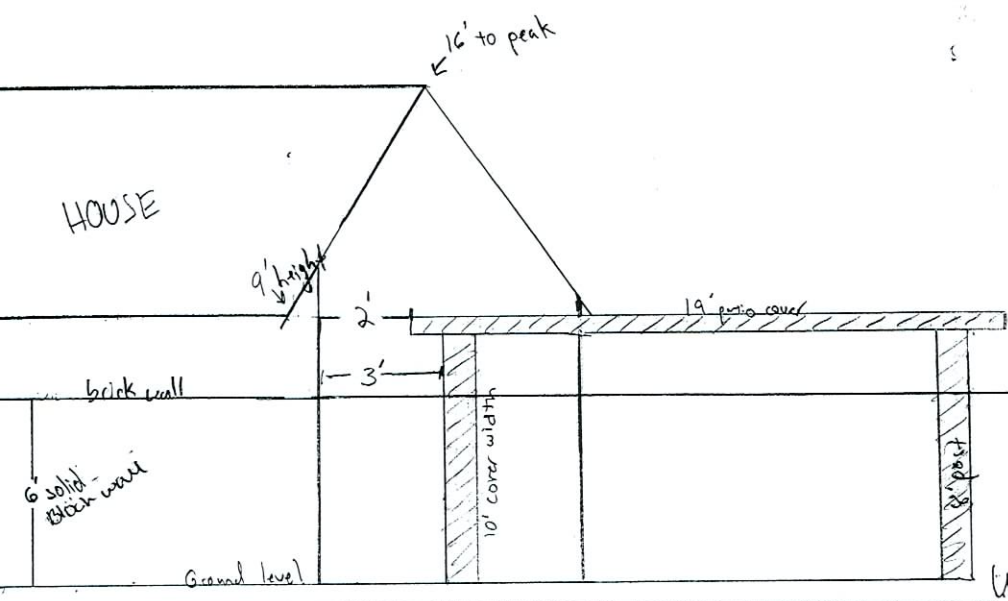

ELEVATION
N, S, E, W.
1/4" = 1' scale
+ Alumawood cover on 4 posts w/ stucco
columns, headers + tile edge to match home.

W E
N S

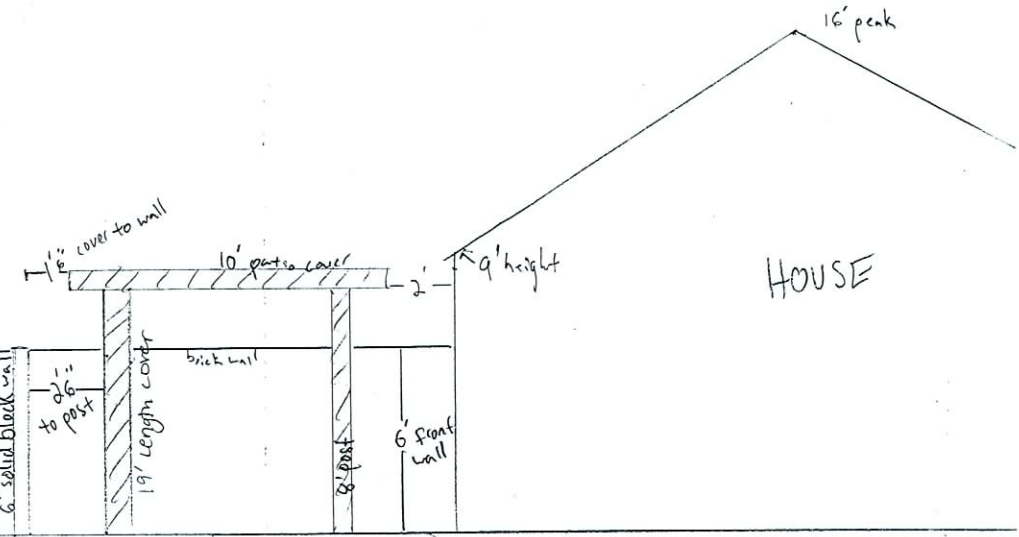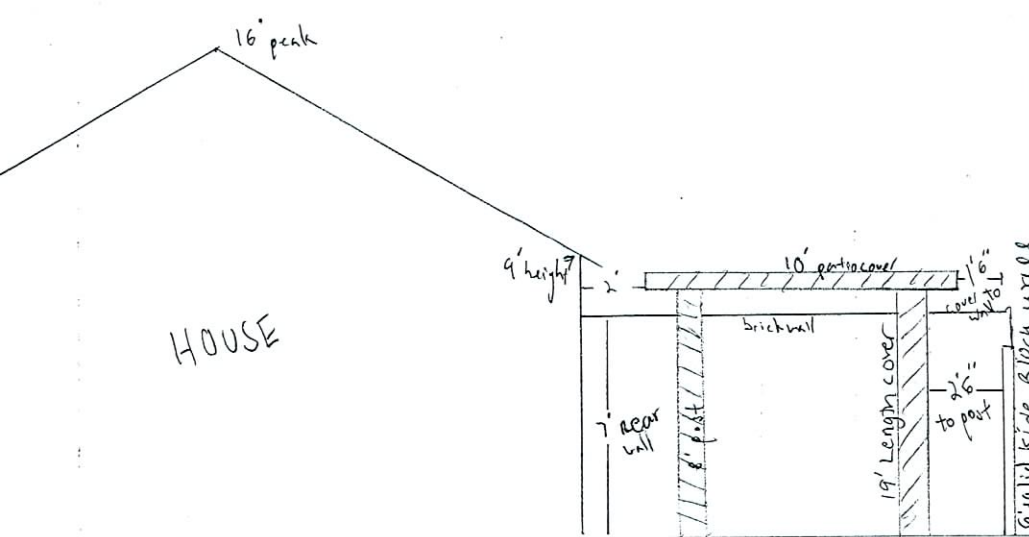

RECEIVED

SCD-24733
11/08/07 PC

SEP 21 2007