

507 7590



PLANNING & DEVELOPMENT DEPARTMENT

STATEMENT OF FINANCIAL INTEREST

Case Number: EOT-24402 APN: 125-17-301-006

Name of Property Owner: Farm & 195 LLC

Name of Applicant: Greenstreet Properties

Name of Representative: VTN Nevada

To the best of your knowledge, does the Mayor or any member of the City Council or Planning commission have any financial interest in this or any other property with the property owner, applicant, the property owner or applicant's general or limited partners, or an officer of their corporation or limited liability company?

☐ Yes

☒ No

If yes, please indicate the member of the City Council or Planning Commission who is involved and list the names(s) of the person or persons with whom the city Official holds an interest. Also list the Assessor's Parcel Number if the property in which the interest is held is different from the case parcel.

City Official: _____

Partner(s) _____

APN: _____

Signature of Property Owner: _____


Print Name: STAN WASSERKRIEG


Subscribed and sworn before me

This 4th day of SEPT, 20 07

Carole A. Willard


Notary Public in and for said County and State

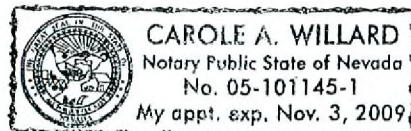

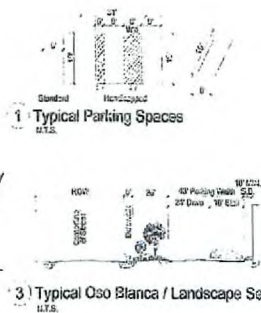[illegible][illegible]


SEP 05 2007

Conceptual Site Flow : Direct To
05-9803 : Project Number
06-22-03 : Date

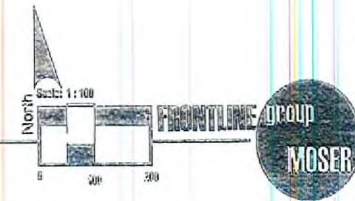


FARM ROAD AND HIGHWAY US-95, LAS VEGAS, NEVADA

EOT-24403
EOT-24401
EOT-24402
10/17/07 CC

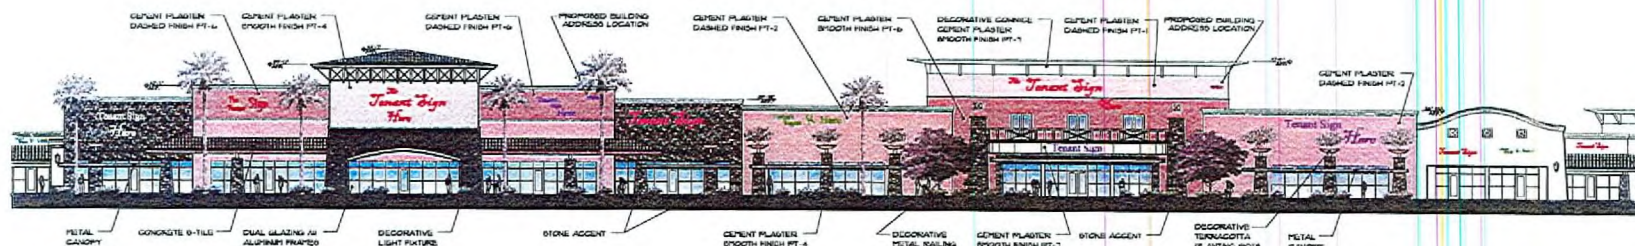


West Elevation Major Building A&B

Scale: 1/16" = 1'-0"

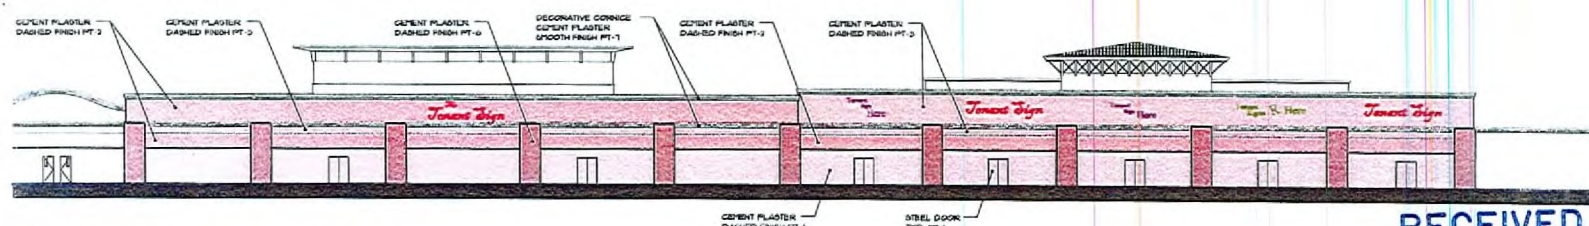

East Elevation Major Building A&B

Scale: 1/16" = 1'-0"

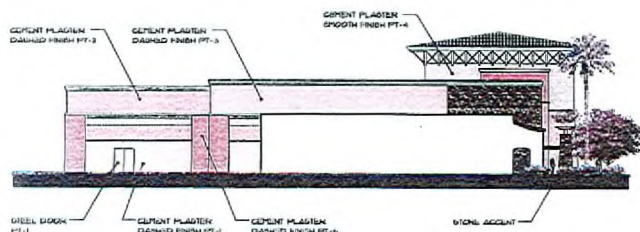

Partial North Elevation Major Building A&B

Scale: 1/16" = 1'-0"

(PT-1) FRAZEE 7752W OAKBLUFF

(PT-2) FRAZEE 7754M SAFARI TAN

(PT-3) FRAZEE 7755D TANNERY

(PT-4) FRAZEE 8174M FENLAND


(PT-5) FRAZEE 8264D TUCSON CLAY

(PT-6) FRAZEE 8545D WESTERN CEDAR

(PT-7) FRAZEE OFF WHITE

MONIKR CONCRETE TILE WASHED GOLD

Color Legend

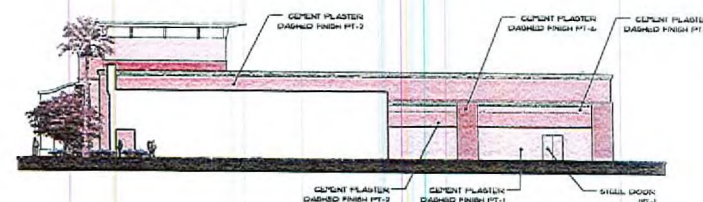

Partial South Elevation Major Building A&B


Scale: 1/16" = 1'-0"

Farm Road and U.S. 95 Retail Center

Schematic Design


© Copyright 2005 Indigo Architecture, Inc.

June 24, 2005
Las Vegas, Nevada

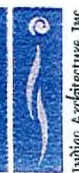


12023 498-2772

EOT-24401
EOT-24402
10/17/07 CC
EOT-24403

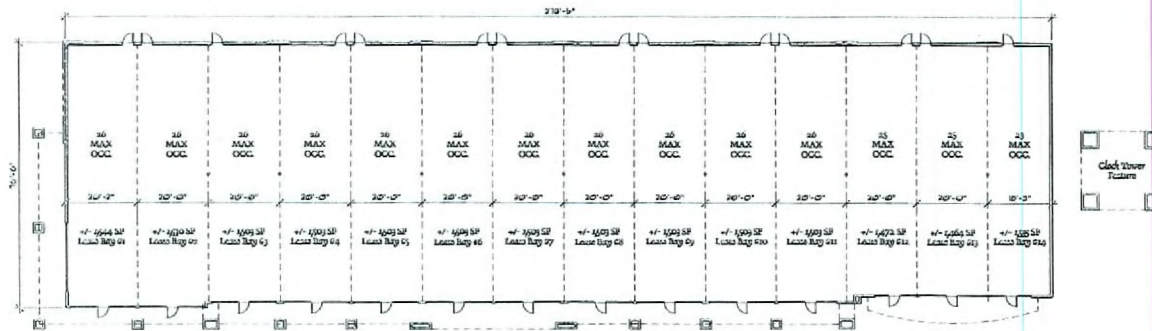


Floor Plan Retail Building A

Scale: 1/16" = 1'-0"

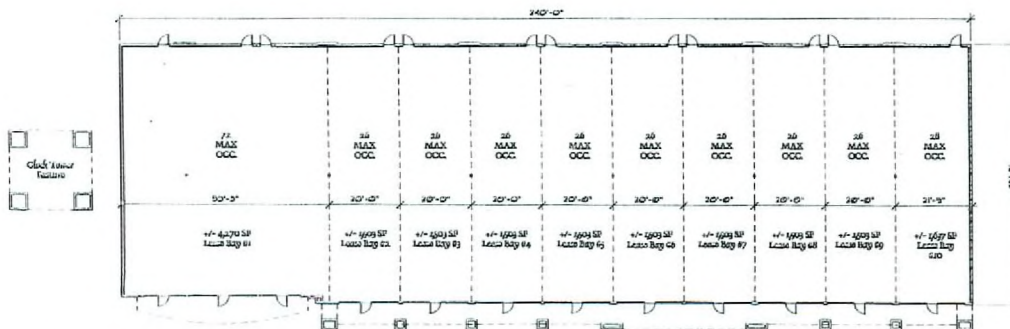

Floor Plan Retail Building B

Scale: 1/16" = 1'-0"

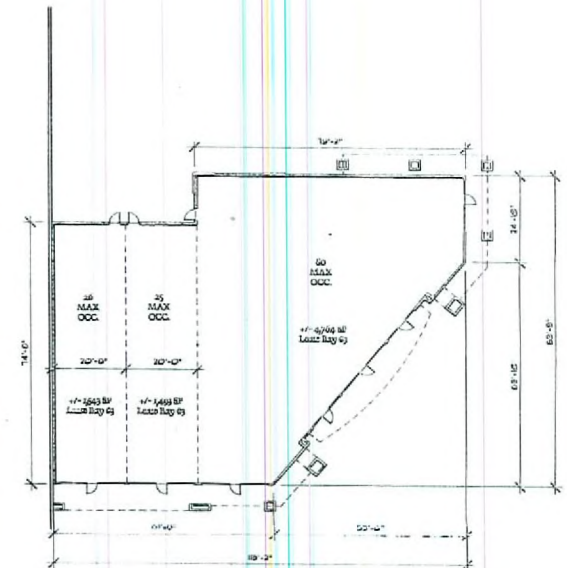

Floor Plan Retail Building C

Scale: 1/16" = 1'-0"

RECEIVED

SEP 05 2007

Farm Road and U.S. 95 Retail Center

Schematic Design

EOT-24403 EOT-24401
EOT-24402
10/17/07 CC

July 14, 2005
Las Vegas, Nevada




West Elevation Retail Building A&B

Scale: 1" = 20'-0"



East Elevation Retail Building A&B

Scale: 1" = 20'-0"

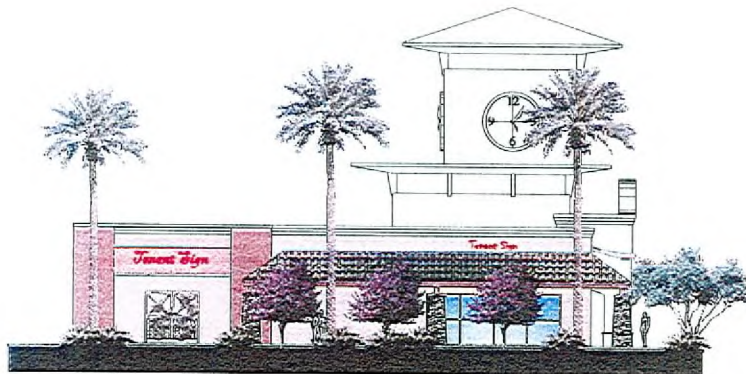

North Elevation Retail Building A&B

Scale: 1/8" = 1'-0"

- (PT-1) FRAZEE 7752W OAKBLUFF
- (PT-2) FRAZEE 7754M SAFARI TAN
- (PT-3) FRAZEE 7755D TANNERY
- (PT-4) FRAZEE 8174M PENLAND
- (PT-5) FRAZEE 8264D TUCSON CLAY
- (PT-6) FRAZEE 8345D WESTERN CEDAR
- (PT-7) FRAZEE OFF WHITE
- MONIER CONCRETE TILE WASHED GOLD

Color Legend

RECEIVED

SEP 05 2007

Farm Road and U.S. 95 Retail Center


Schematic Design

© Copyright 2005 Indigo Architecture, Inc.

June 24, 2005
Las Vegas, Nevada




EOT-24401
EOT-24402
10/17/07 CC
EOT-24403

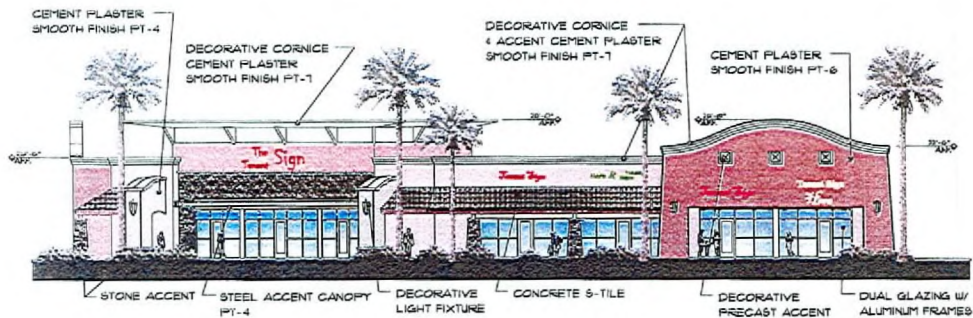


South Elevation Retail Building C

Scale: 3/32" = 1'-0"

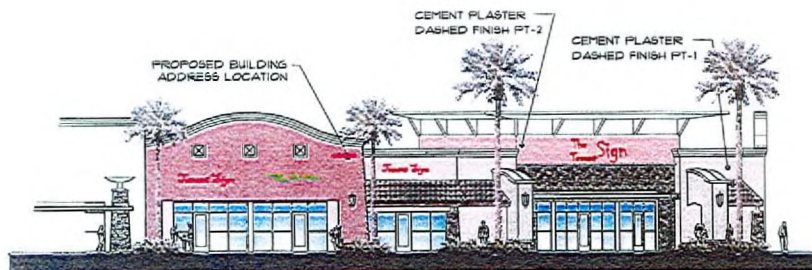

West Elevation Retail Building C

Scale: 3/32" = 1'-0"

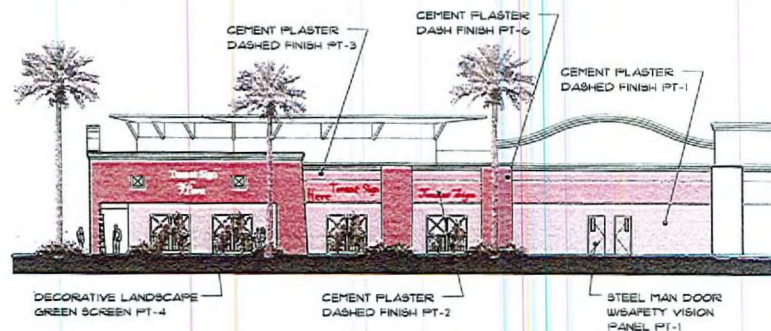

East Elevation Retail Building C

Scale: 3/32" = 1'-0"

- Color Legend**
- (PT-1) FRAZEE 7752W OAKBLUFF
 - (PT-2) FRAZEE 7754M SAFARI TAN
 - (PT-3) FRAZEE 7755D TANNERY
 - (PT-4) FRAZEE 8174M FINLAND
 - (PT-5) FRAZEE 8264D TUCSON CLAY
 - (PT-6) FRAZEE 8345D WESTERN CEDAR
 - (PT-7) FRAZEE OFF WHITE
 - MONIER CONCRETE TILE WASHED GOLD

RECEIVED

SEP 05 2002

Farm Road and U.S. 95 Retail Center

Schematic Design

Copyright Indigo Architecture, Inc.

JUNE 24, 2005
Las Vegas, Nevada

Indigo Architecture, Inc.
1001 14th Street
Las Vegas, NV 89101
(702) 491-1777

EOT-24403

EOT-24401
EOT-24402
10/17/07 CC