

**PLANNING & DEVELOPMENT DEPARTMENT****STATEMENT OF FINANCIAL INTEREST**

Case Number: **SUP-23330** APN: 139-27-410-008
Name of Property Owner: Parkway Center, LLC
Name of Applicant: Parkway Center, LLC
Name of Representative: Suzanne Sanders

To the best of your knowledge, does the Mayor or any member of the City Council or Planning Commission have any financial interest in this or any other property with the property owner, applicant, the property owner or applicant's general or limited partners, or an officer of their corporation or limited liability company?

☐ Yes☒ No

If yes, please indicate the member of the City Council or Planning Commission who is involved and list the name(s) of the person or persons with whom the City Official holds an interest. Also list the Assessor's Parcel Number if the property in which the interest is held is different from the case parcel.

City Official: _____

Partner(s): _____

APN: _____



Signature of Property Owner: Suzanne Sanders

Print Name: SUZANNE SANDERS

Subscribed and sworn before me

This 7TH day of JUNE, 2007
Melanie Piechowiak
Notary Public in and for said County and State



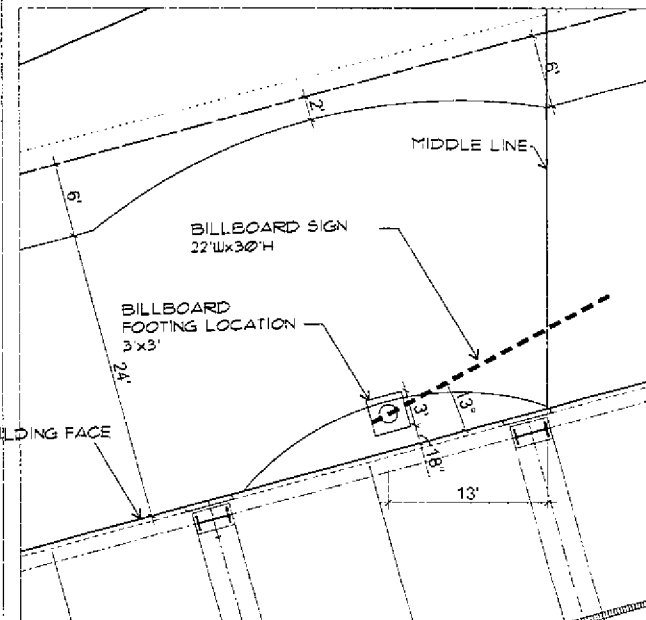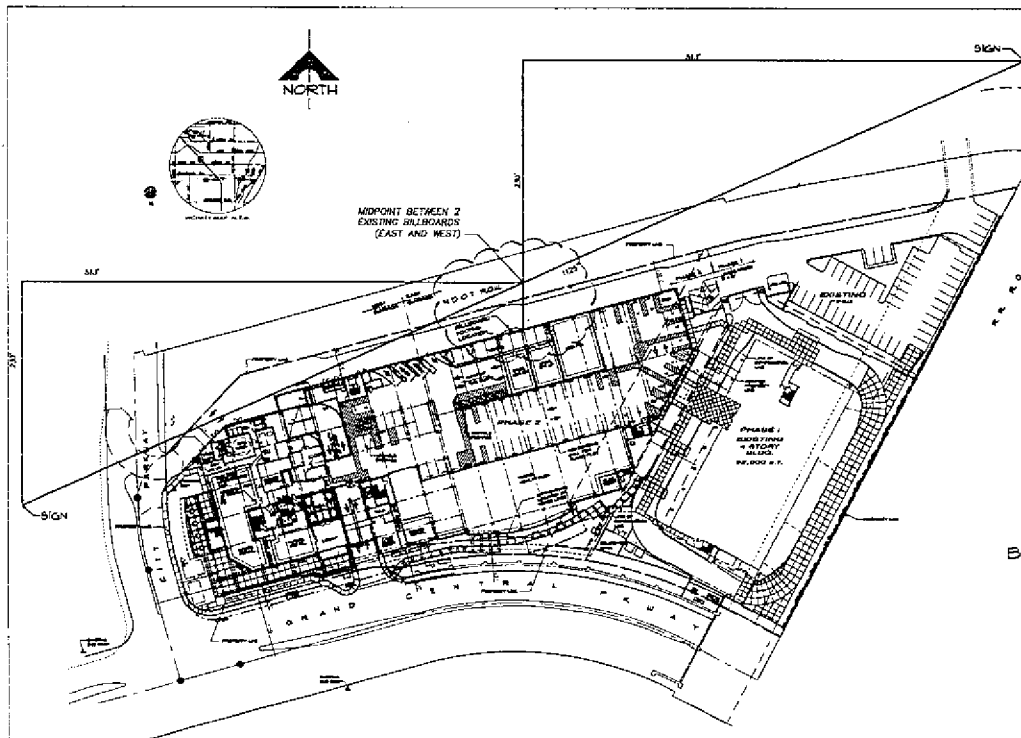

KKE
architects

SITE PLAN

SCALE: 1" = 60'-0"

HFTA

KKE Group of Companies
www.kke.com

houston las vegas phoenix

KKe / HFTA Architects

6775 EDAMOND STREET,
SUITE 200,
LAS VEGAS, NV 89118

(702) 266-6615
(702) 266-8525 FAX

PARKWAY CENTER LLC.
MOLASKY CORPORATE CENTER

PROPOSED PYLON SIGN LOCATION

DETAIL PLAN


SCALE: 1/4" = 1'

Project	2005-NV-015/EXHIBIT 2005-NV-084
Date	JUNE 13, 2007
Drawn by	CJ
Checked by	DBK

**SITE PLAN
EXHIBIT**

Copyright © 2007 by KKE Architects, Inc.

SUP-23330
09/13/07 PC

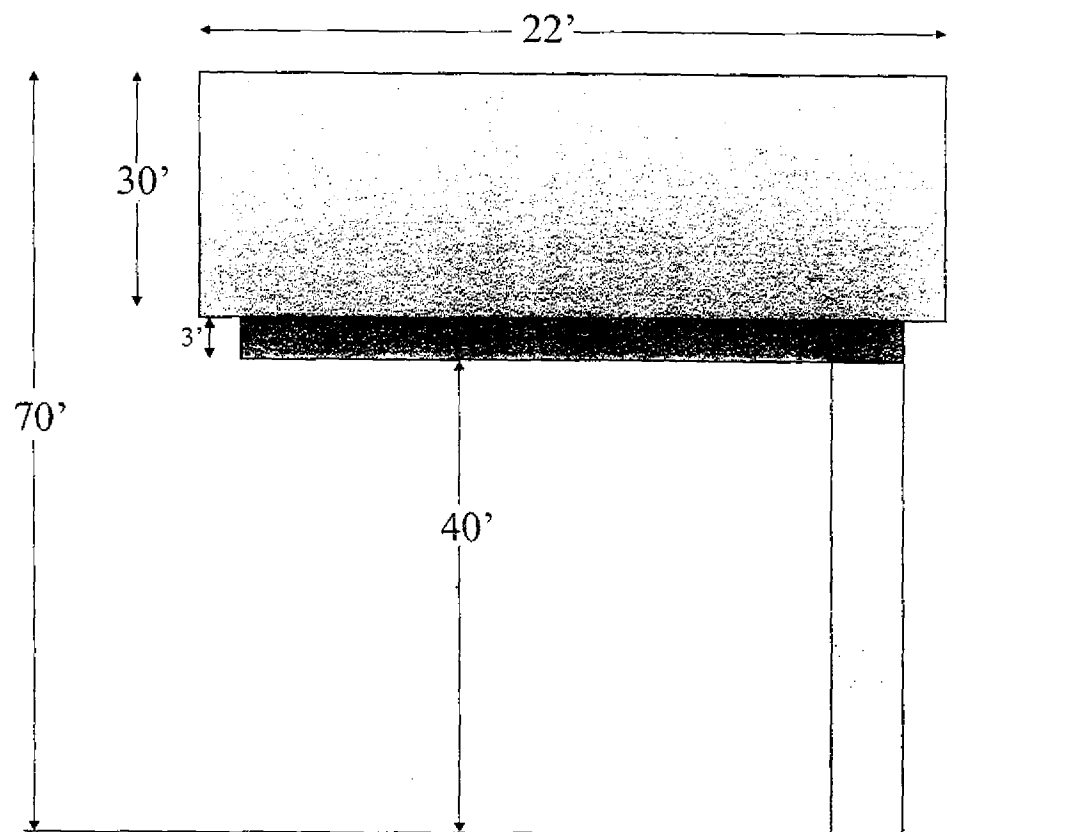


FRONT ELEVATION

NOT TO SCALE

SUP-23330
09/13/07 PC

JUL 11 2007

RECEIVED
AUG 15 2007

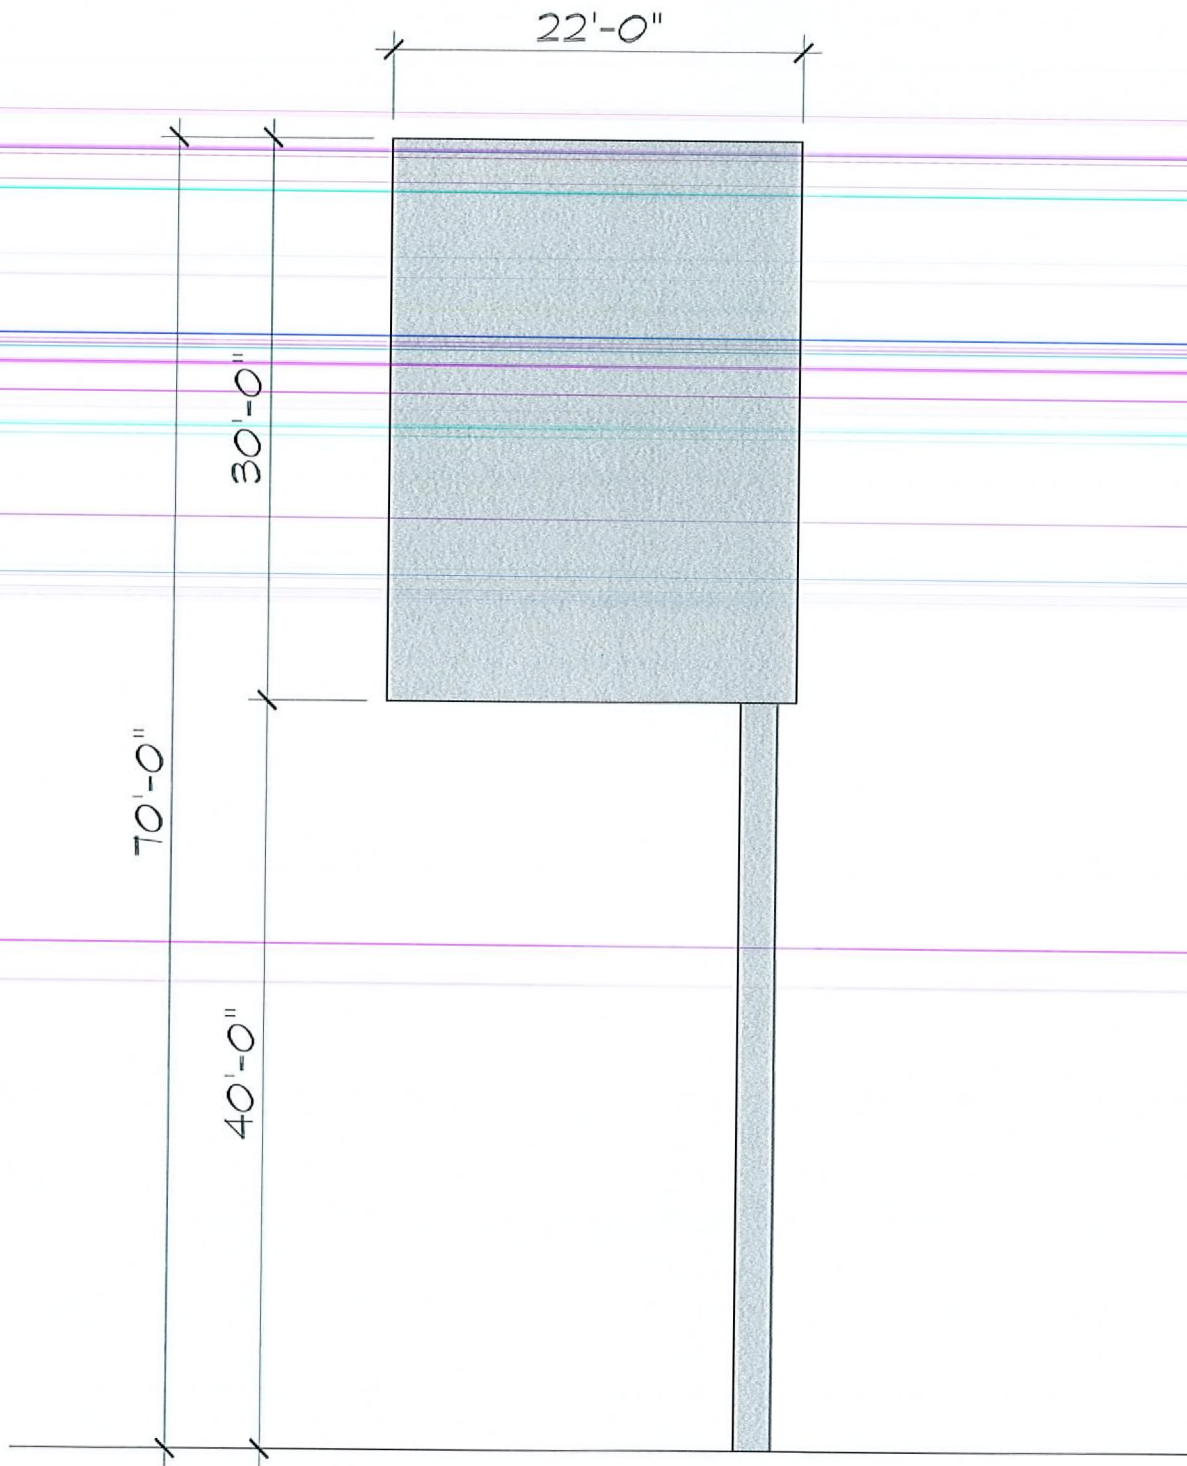

BILLBOARD
FRONT ELEVATION

0 4' 8'
8.17,2007

MOLASKY CORPORATE CENTER
SUP 23 330

SUP-23330
REVISED
09/13/07 PC




SUP-23330

REVISED

09/13/07 PC

RECEIVED

AUG 15 2007

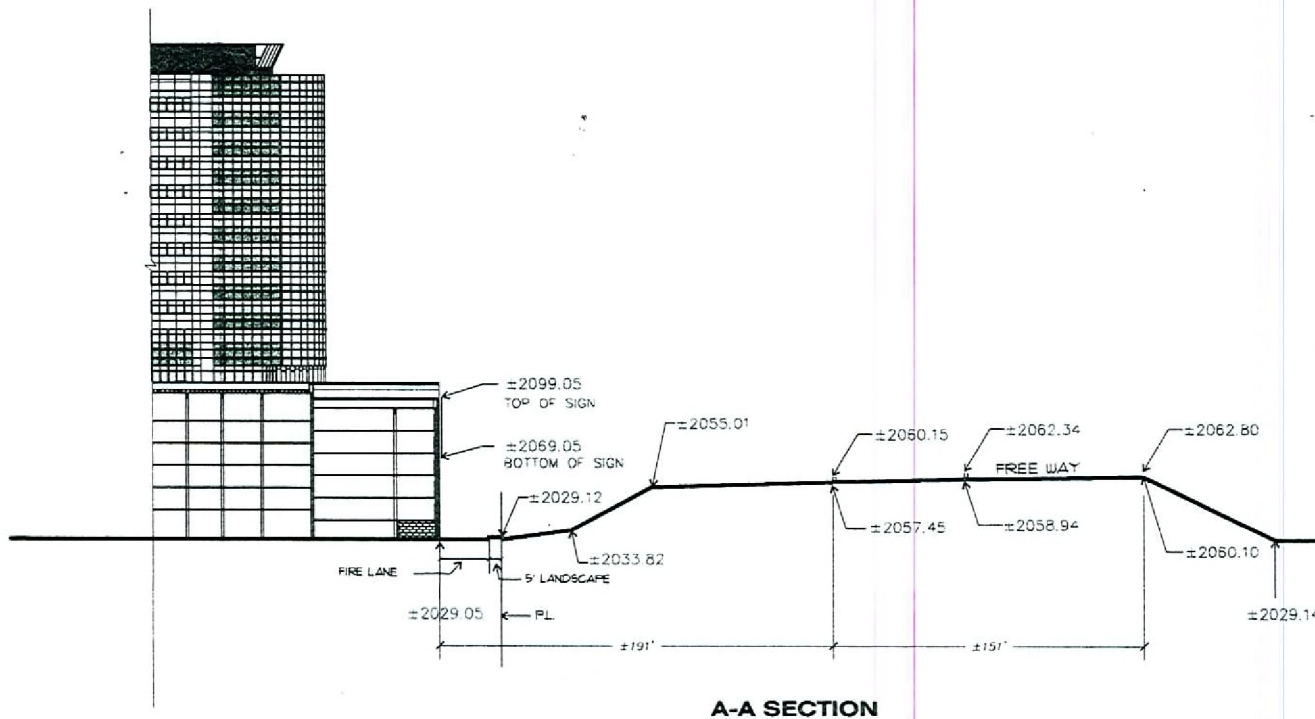

SIGN EXHIBIT SECTION

**PARKWAY CENTER LLC.
MOLASKY CORPORATE CENTER**

LAS VEGAS - NEVADA

08-17-07

**SUP-23330
REVISED
09/13/07 PC**

RECEIVED
AUG 21 2007