

SCREENS WHICH SURROUND MOUNTED MECHANICAL EQUIPMENT SHALL BE PROJECTED & PLACED IN THE REAR OF THE PROJECT & RESIDENTIAL PROXIMITY ABOVE VISUAL PER TITLE 19, SECTION 23.06.00 - 0.33

R-E ZONE RESTRICTIONS

Scale: 1/4" = 10'-0"

North

Note: This Design is Conceptual in Nature and No Guarantee of Accuracy is implied.




October 17, 2007
Los Angeles, California

SDR-25247

SUPPLEMENTARY
12/06/07 PC


010 0 4 2007

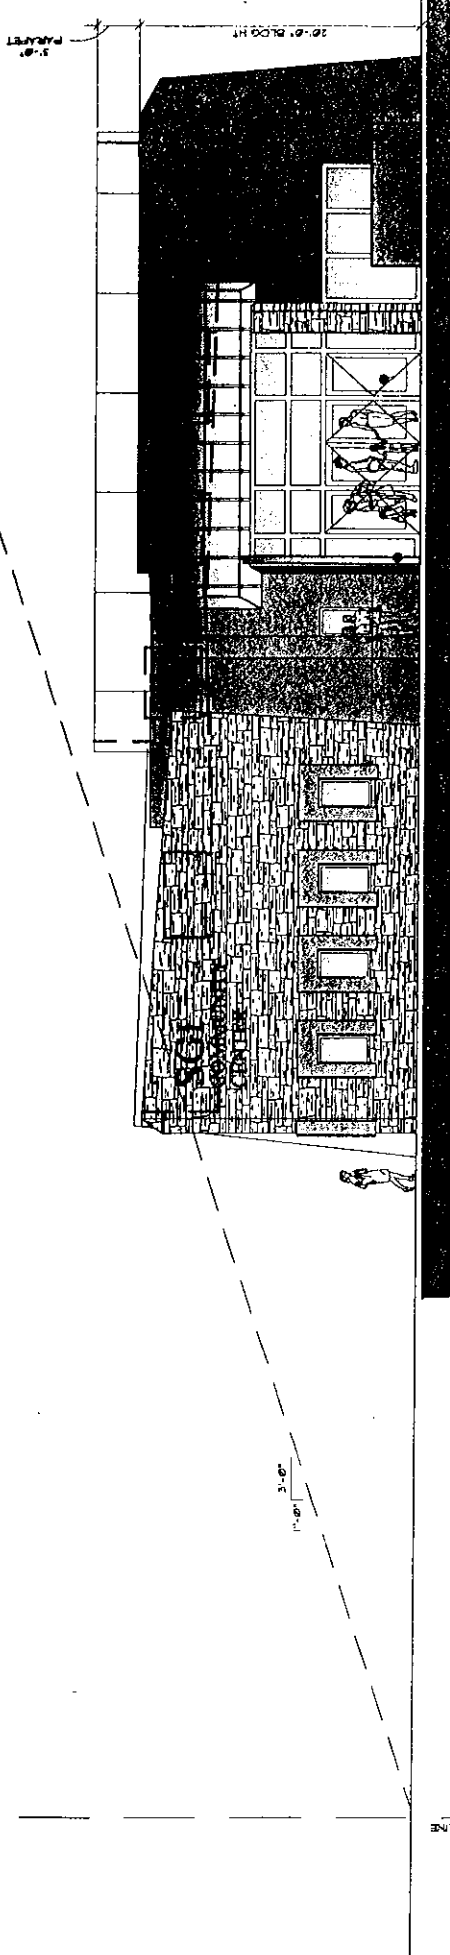


R-E ZONE RESTRICTIONS

Scale: 1/4" = 1'-0"-0"

2 of 2
Project # 072007

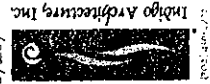

Inigo Architecture, Inc.
October 11, 2007
1155 W. 18th St.
Portland, OR 97201

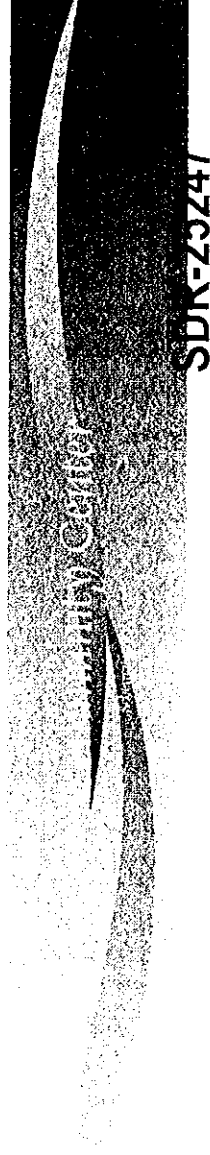

SDR-Z3Z47

SUPPLEMENTARY


12/06/07 PC

North

Note: This Design is Conceptual in Nature and No Guarantee of Its Accuracy is Implied.

City of Las Vegas
Planning & Development Department
Development Services Center
731 S. Fourth Street
Las Vegas, Nevada 89101-2986

Official Notice of Public Hearing

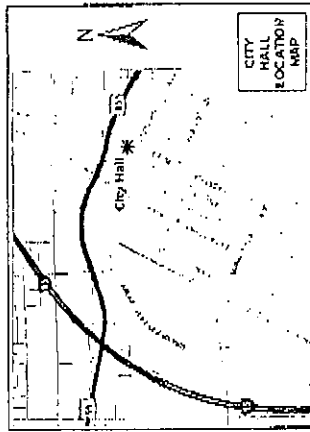


If you wish to file your protest or support on this request, check the appropriate box below and return this card in an envelope with postage to the Planning & Development Department at the address listed above or fax this side of this card to (702) 385-7268.

SUPPORT this Request

OPPOSE this Request

SDR-25247

UNITED STATES POSTAGE
FIRST CLASS
PERMIT NO. 2507
LAS VEGAS, NV
\$ 00.41
02 1M
0004239954 NOV 20 2007
MAILED FROM ZIP CODE 89101

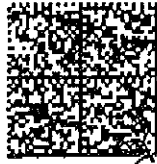

Would come
Too Much
traffic so
close to our neighbor hood
and would increase cut -
through traffic.

Case: SDR-25247
16205515007
POLLEY MICHAEL S SR & RENEE H
2606 MASON AVE
LAS VEGAS NV 89102-2126


89102+2126 0013

89102+2126 0013

Submitted after final agenda
Date 12/6/07
PC Item 40

City of Las Vegas
Planning & Development Department
Development Services Center
731 S. Fourth Street
Las Vegas, Nevada 89101-2986

Official Notice of Public Hearing

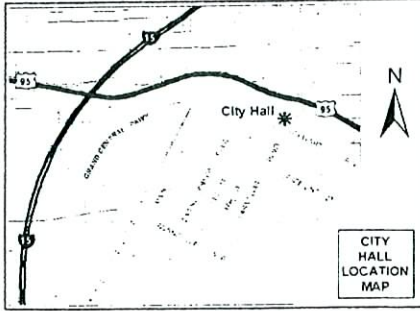

If you wish to file your protest or support on this request, check the appropriate box below and return this card in an envelope with postage to the Planning & Development Department at the address listed above or fax this side of this card to (702) 385-7268.

I SUPPORT
this Request


I OPPOSE
this Request

SDR-25247

16205513010
YAKOUBOFF BIJAN TRUST
2706 ASHBY AVE
LAS VEGAS NV 89102-2135

Case: SDR-25247

65102+2135 0001

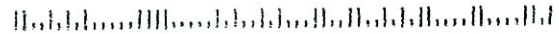


Submitted after final agenda
Date 12/6/07
PC Item 40

City of Las Vegas
Planning & Development Department
Development Services Center
731 S. Fourth Street
Las Vegas, Nevada 89101-2986



Official Notice of Public Hearing

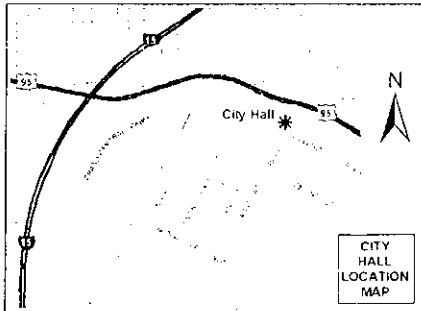

RECEIVED
DEC 3 2007

If you wish to file your protest or support on this request, check the appropriate box below and return this card in an envelope with postage to the Planning & Development Department at the address listed above or fax this side of this card to (702) 385-7268.

Case: SDR-25247
16205611002
CATHCART FAMILY TRUST
2718 BURTON AVE
LAS VEGAS NV 89102-2110

I SUPPORT this Request

I OPPOSE this Request


SDR-25247

Submitted after final agenda
Date 12/16/07
Item 40


89102+2110 0013



City of Las Vegas
Planning & Development Department
Development Services Center
731 S. Fourth Street
Las Vegas, Nevada 89101-2986

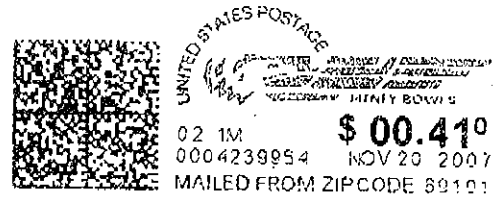

Official Notice of Public Hearing

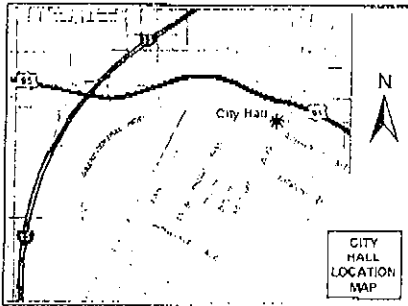

If you wish to file your protest or support on this request, check the appropriate box below and return this card in an envelope with postage to the Planning & Development Department at the address listed above or fax this side of this card to (702) 385-7268.

Case: SDR-25247
16205510008
NEWBERRY DENNIS W & SHIRLEY S
1124 CAHLAN DR
LAS VEGAS NV 89102-2114

I SUPPORT this Request

I OPPOSE this Request


SDR-25247

89102-2114 0001




Submitted after final agenda
Date 12/16/07 Item 40
pc

City of Las Vegas
Planning & Development Department
Development Services Center
731 S. Fourth Street
Las Vegas, Nevada 89101-2986

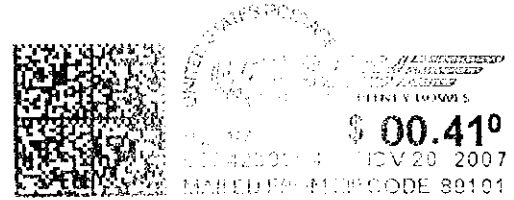

Official Notice of Public Hearing

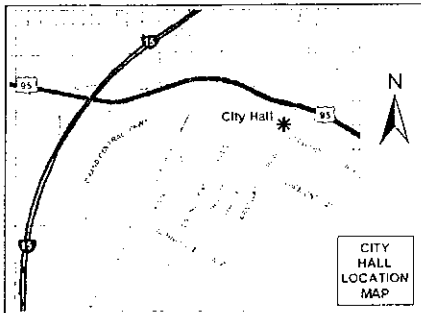

RECEIVED
DEC 3 2007

If you wish to file your protest or support on this request, check the appropriate box below and return this card in an envelope with postage to the Planning & Development Department at the address listed above or fax this side of this card to (702) 385-7268.

Case: SDR-25247
16205510023
ERICKSON RICHARD H & CAROL L
2727 ASHBY AVE
LAS VEGAS NV 89102-2137

I SUPPORT
this Request

I OPPOSE
this Request

SDR-25247

Submitted after final agenda
Date 12/6/07
pc Item 40

89102+2137 0001

