

Case Number: **SUP-23886** APN: 125-19-401-003

AUG 13 2007

NOT PART OF
DEVELOPMENT


NOTE:

THESE DRAWINGS ARE CONCEPTUAL IN NATURE AND
DEPICT INFORMATION FOR PLANNING AND LAND-USE
SUBMITTAL PURPOSES ONLY. FINAL ENGINEERING
DESIGN DRAWINGS MAY VARY DUE TO SITE SPECIFIC
CONSTRAINTS OR CITY OF LAS VEGAS SPECIFICATIONS.



GRAPHIC SCALE

0 20 40

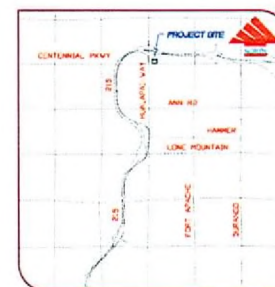

VICINITY MAP



HUALAPAI WAYCE

APN 125-19-401-008
OLK HOLDINGS LLC

DARLING RD. 6

PORTION OF APN 125-19-401-003
5 ACRES (APPROX.)

APN 125-19-401-009
SOUTHWEST DESERT EQUITIES, L.L.C.

NOT PART OF
DEVELOPMENT

LANDSCAPE MATERIAL SCHEDULE						
SUITE	DESCRIPTION	BOTANICAL NAME	QUANTITY	SYMBOL	COMMENTS	
1 ST THOR	GOLD GRANITE MACH	N/A	30.91 SF		3 RD THOR	
5 GAL	CENTENARIAL BROWN	GAUSSIAEA SCOTCHENAL	81 EA			
5 GAL	FLAT BUTLER	CALLANORA ERONOPTILA	15 EA			
5 GAL	COMPACT BEARS RANUNC	LEUCOPTYLUM	25 EA			
5 GAL	XYLODIA	XYLODIA CONGESTION	25 EA			
5 GAL	ROSEMARY	PROSTRATUS	56 EA			
24" BOX	ARGENTINE WISSETTE	PROSPERUS ALBA	27 EA			

CENTENNIAL-HUALAPAI SUBSTATION


USE PERMIT - SITE PLAN

[illegible]

RECEIVED


AUG 1 1964

SUP-23886
09/27/07 PC

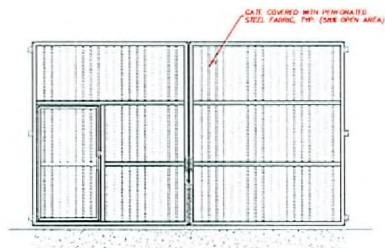

DOUBLE SWING GATE-ELEVATION


Sheet 4 of 4

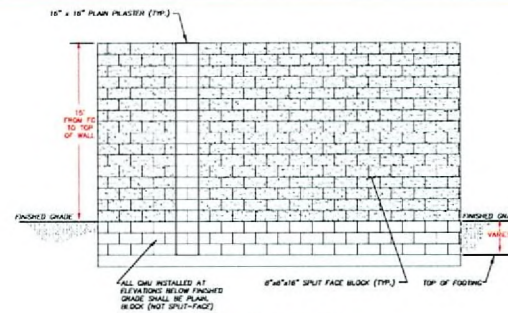


BLOCK WALL DETAIL

NOT TO SCALE

- NOTE:
1. ALL WALL FOOTINGS SHALL BE UNBULKED A MINIMUM OF 6" BELOW FINISH GRADE OR AS DETERMINED BY THE GEOLOGICAL REPORT.
 2. ALL WALL DIMENSIONS REFERENCE THE OUTSIDE FACE OF MAINTENANCE WALL.
 3. WALL HEIGHT TO BE 15' FROM FINISH GRADE TO TOP OF WALL.

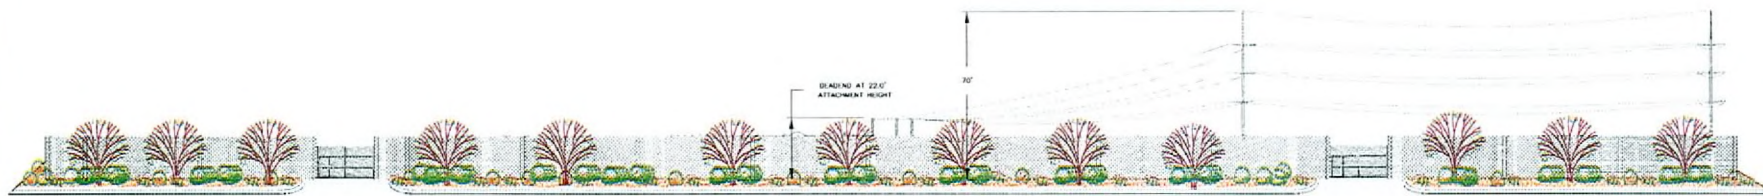

DARLING RD. ELEVATION
(View Looking South)

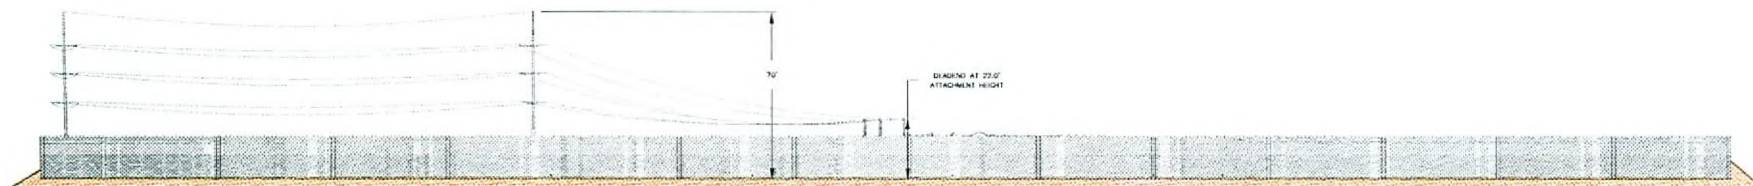

SOUTH-WALL ELEVATION
(View Looking North)



SUP-23886
09/27/07 PC

RECEIVED
AUG 13 2007

REV	DATE	BY	APP	REVISIONS

CENTENNIAL-HUALAPAI SUBSTATION
USE PERMIT - ELEVATION



RECEIVED
AUG 13 2007

[illegible]

CENTENNIAL-HUALAPAI SUBSTATION