



PLANNING & DEVELOPMENT DEPARTMENT

STATEMENT OF FINANCIAL INTEREST

Case Number: **TMP-25708** APN: 125-18-201-008

Name of Property Owner: Wagner Homes, Inc

Name of Applicant: Wagner Homes, Inc

Name of Representative: Paul Wagner

To the best of your knowledge, does the Mayor or any member of the City Council or Planning commission have any financial interest in this or any other property with the property owner, applicant, the property owner or applicant's general or limited partners, or an officer of their corporation or limited liability company?

Yes

No

If yes, please indicate the member of the City Council or Planning Commission who is involved and list the names(s) of the person or persons with whom the city Official holds an interest. Also list the Assessor's Parcel Number if the property in which the interest is held is different from the case parcel.

City Official: _____

Partner(s) _____

APN: _____


Signature of Property Owner: *Paul Wagner*

Print Name: Paul Wagner

Subscribed and sworn before me

This 20th day of November, 2007

Kathleen Dancho
Notary Public in and for said County and State


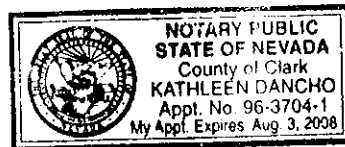


REV.	DATE	BY	REVISION

NEVADA HOMES GROUP
 CONSULTING ENGINEERS & PLANNERS • LAND SURVEYORS
 P.O. BOX 2500 P.O. BOX 2500 P.O. BOX 2500
 LAS VEGAS, NEVADA 89146-0250
 (702) 251-7770

FARM/JENSEN II
 TENTATIVE MAP
 QTY OF LAS VEGAS

PROJECT NO.:
 DRAWN BY: APR 05
 CHECKED BY: APR 05
 DESIGNED BY: APR 05
 SCALE: 1" = 40' HORIZ.
 N/A VERT.
 SHEET
 2 OF 3 SHEETS
 DRAWING NO.

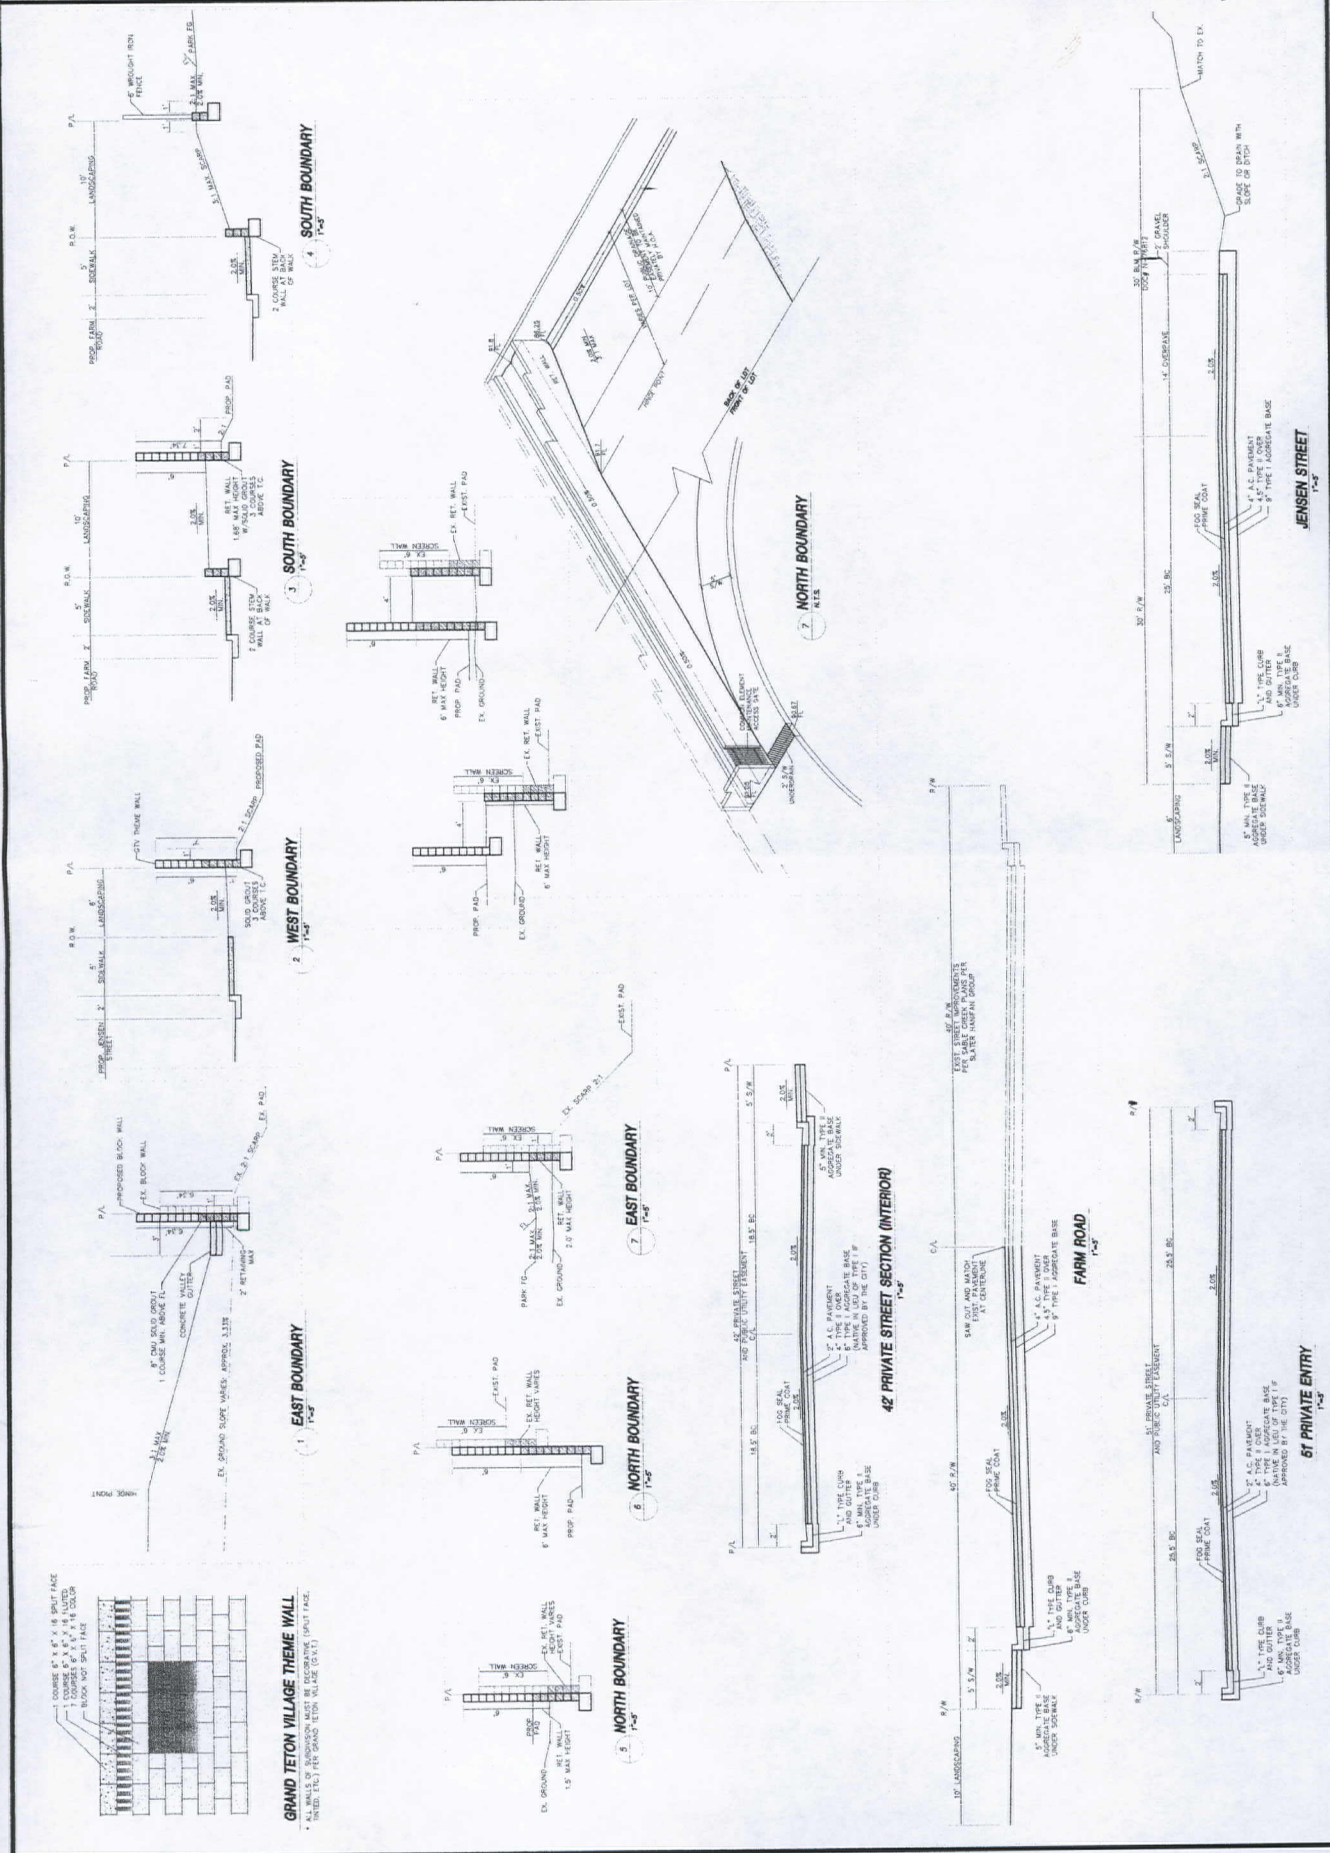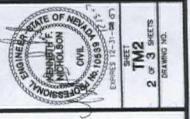

DECEIVE
 DEC 18 2007

TMP-25708
REVISED
01/10/08 PC

