



PLANNING & DEVELOPMENT DEPARTMENT

STATEMENT OF FINANCIAL INTEREST

Case Number: **VAR-25560** APN: 163-03-715-001 and 004

Name of Property Owner: RONALD REISS FAMILY TRUST

Name of Applicant: RONALD REISS FAMILY TRUST

Name of Representative: INTEGRITY ENGINEERING - TIM S. MORENO, P.E.

To the best of your knowledge, does the Mayor or any member of the City Council or Planning Commission have any financial interest in this or any other property with the property owner, applicant, the property owner or applicant's general or limited partners, or an officer of their corporation or limited liability company?

Yes

No

If yes, please indicate the member of the City Council or Planning Commission who is involved and list the name(s) of the person or persons with whom the City Official holds an interest. Also list the Assessor's Parcel Number if the property in which the interest is held is different from the case parcel.

City Official: _____

Partner(s): _____

APN: _____


Signature of Property Owner: *Bernadine Reiss*


Print Name: Bernadine Reiss

Subscribed and sworn before me

This 6th day of Nov., 2007

Donna Thornton
Notary Public in and for said County and State

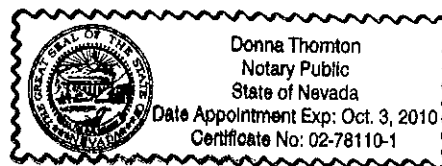

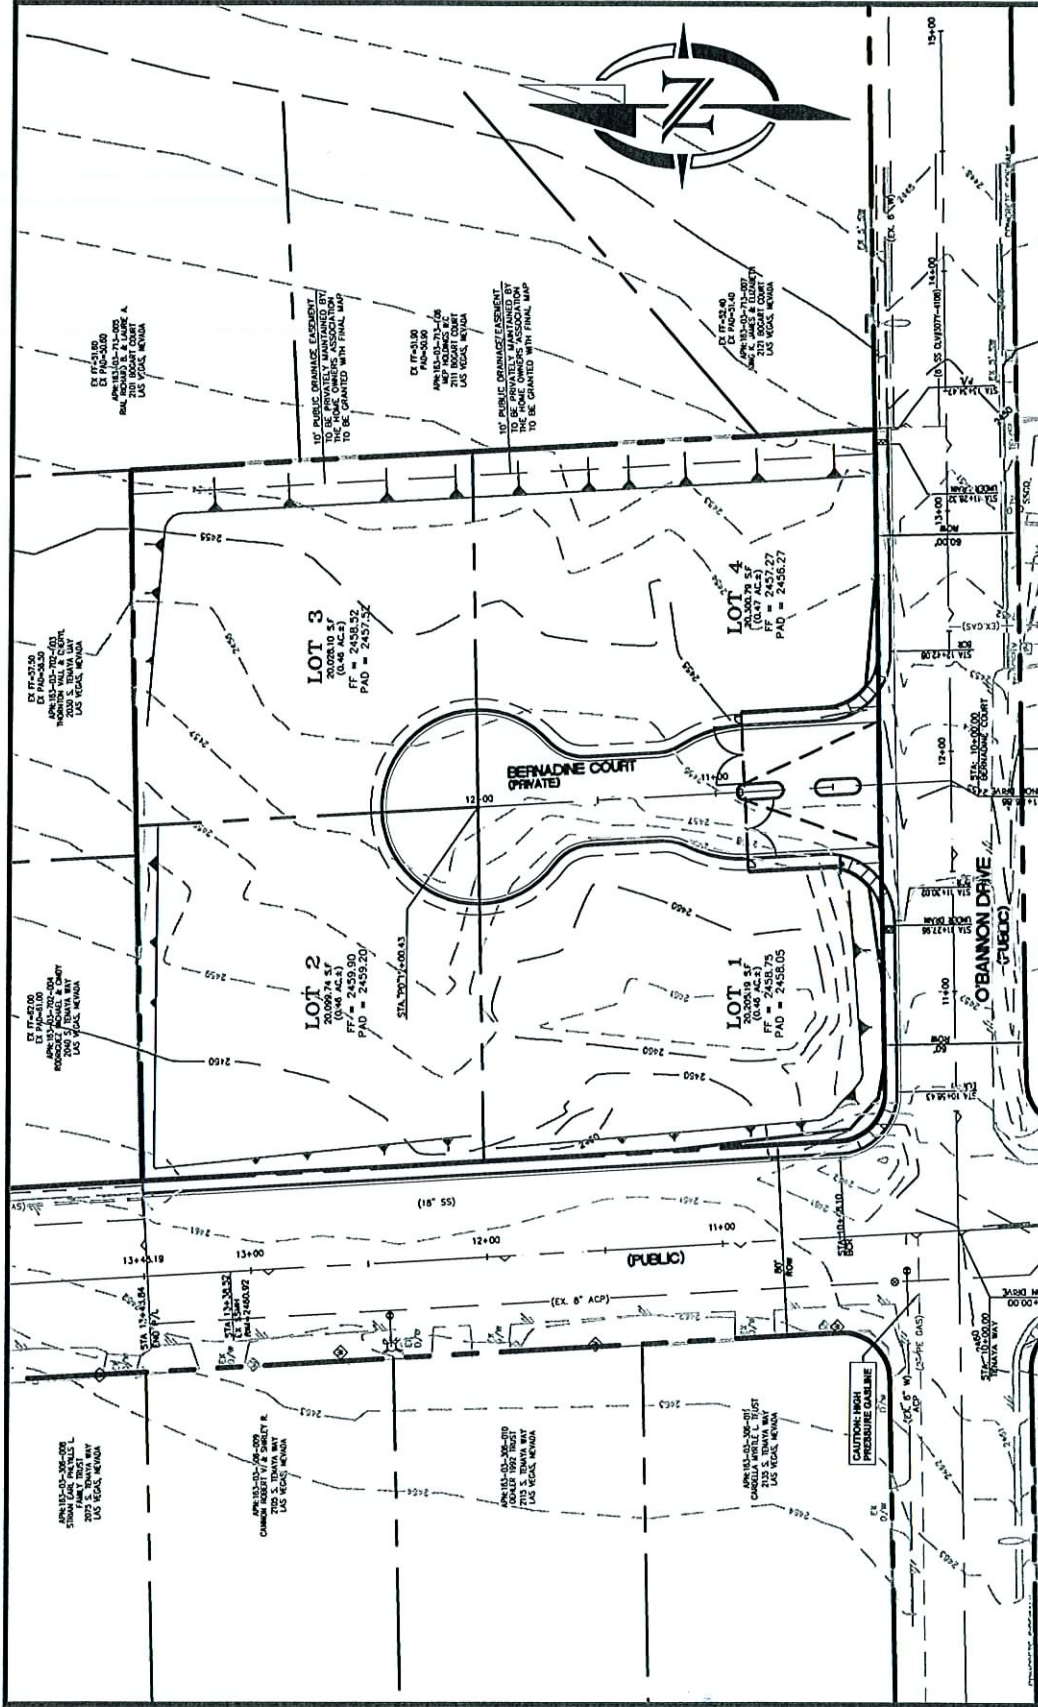

RECEIVED

5230 W. Patrick Lane
Suite # 140
Las Vegas, NV 89118
phone: 702.456.4664
fax: 702.456.4919

INTEGRITY ENGINEERING

VAR-25560

01/10/08 PC

RIESS SUBDIVISION

SCALE: 1" = 80'

DATE: 11-1-07

DRAFTER: LVB

CHECKED BY: TM

PERIMETER SCREEN WALLS
MUST HAVE A MINIMUM OF
20% CONTRAST OF COLOR.



RECEIVED

NOV 13 2007

SCALE: 1"=40'

DATE: 11/12/07

DRAFTER: LVB

CHECKED BY: TM

REISS SUBDIVISION

WALL EXHIBIT



5230 W. Patrick Lane
Suite # 140
Las Vegas, NV 89118
phone: 702.456.4664
fax: 702.456.4919

VAR-25560
01/10/08 PC