



PLANNING & DEVELOPMENT DEPARTMENT

STATEMENT OF FINANCIAL INTEREST

Case Number: **SUP-23596** APN: 138-01-303-003

Name of Property Owner: Donna Delacruz

Name of Applicant: _____

Name of Representative: _____

To the best of your knowledge, does the Mayor or any member of the City Council or Planning Commission have any financial interest in this or any other property with the property owner, applicant, the property owner or applicant's general or limited partners, or an officer of their corporation or limited liability company?

Yes

No

If yes, please indicate the member of the City Council or Planning Commission who is involved and list the name(s) of the person or persons with whom the City Official holds an interest. Also list the Assessor's Parcel Number if the property in which the interest is held is different from the case parcel.

City Official: _____

Partner(s): _____

APN: _____

Signature of Property Owner: *Donna M Delacruz*


Print Name: Donna M. Delacruz


Subscribed and sworn before me

This 22 day of June, 2007

Nicole Forte

Notary Public in and for said County and State

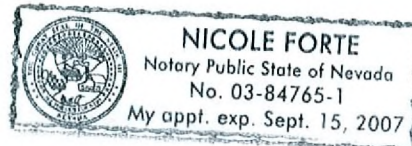

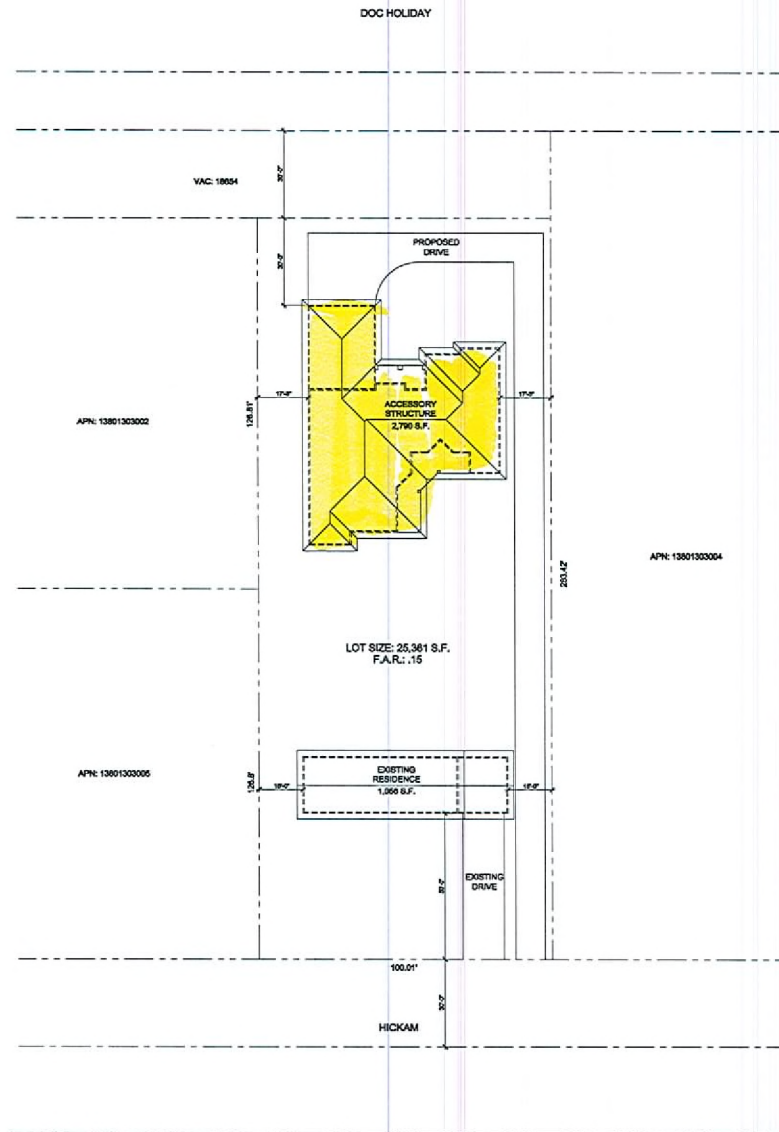

1 SITE PLAN
 CO. SCALE: 1"=20'-0" NORTH

RECEIVED
 JUL 31 2007
 SUP-23596
 09/27/07 PC

A.
 Design
 Group
 LLC

3722 CAESARS CIRCLE
 LAS VEGAS, NEVADA 89120
 TELEPHONE: 702.658.2199
 FACSIMILE: 702.658.2119
 EMAIL: adesigngroup@aol.com
 WWW.ADESIGNGROUP.COM

DARRELL A. GARDNER
 ASSOCIATE AIA
 (LIC. NO. 134-P)
 ANGELA K. GARDNER
 AIA
 (LIC. NO. 130-P)

DELACRUZ
 ACCESSORY
 STRUCTURE

5413 HICKAM AVE.
 LAS VEGAS, NV 89130


SITE
 PLAN

ISSUED: DATE:


SUBMITTAL 12 FEB 2007

PROJECT NO.: 0750
 DRAWN BY: DARRELL A. GARDNER


CO. 1

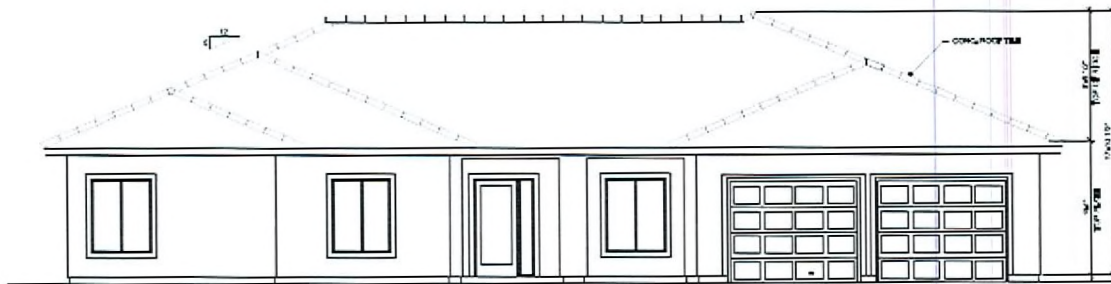


1 FRONT ELEVATION
SCALE: 1/4" = 1'-0"

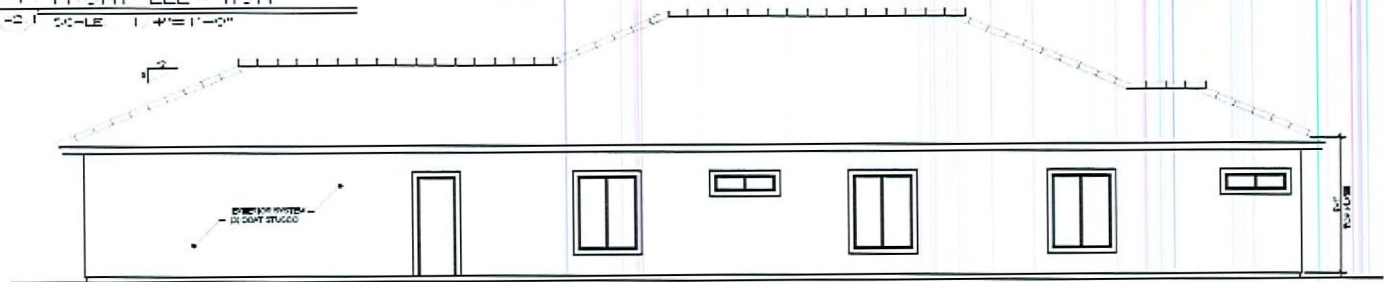

4 SIDE ELEVATION
SCALE: 1/4" = 1'-0"

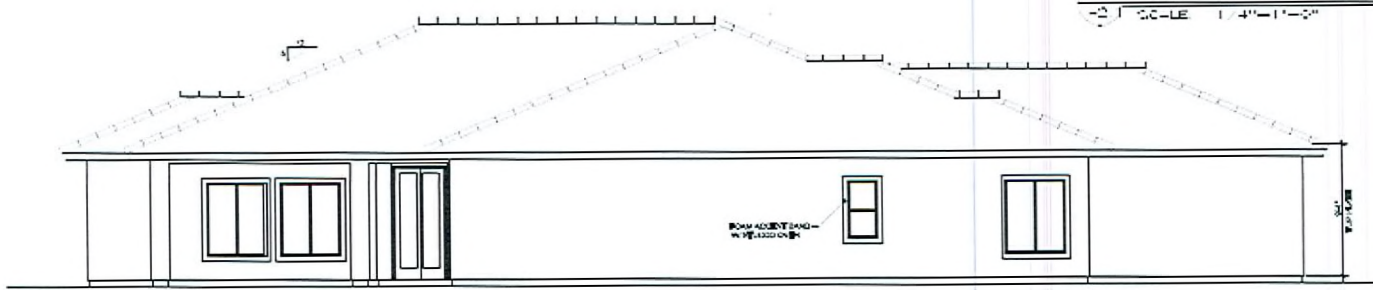

3 SIDE ELEVATION
SCALE: 1/4" = 1'-0"

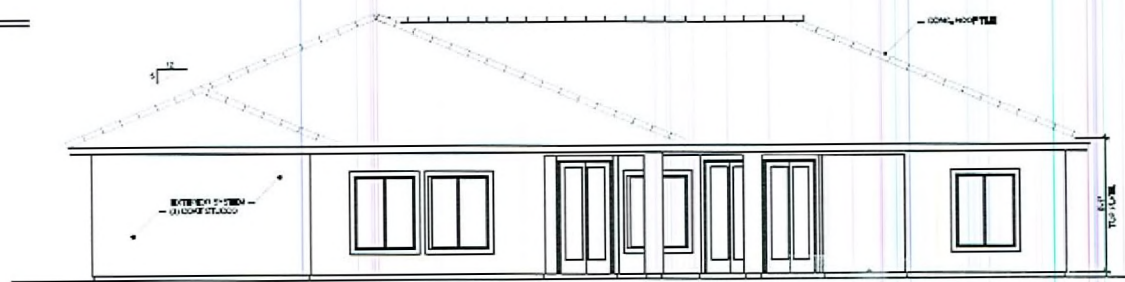

2 REAR ELEVATION
SCALE: 1/4" = 1'-0"

RECEIVED SUP-23596
JUL 8 1 2007 09/27/07 PC

Design Group
 3727 CAHILLAS CIRCLE
 LAS VEGAS, NEVADA 89120
 TELEPHONE: 702.998.2189
 FACSIMILE: 702.998.2110
 EMAIL: info@designgroup.com
 WWW.ADESIGNGROUP.COM

DANIELLA GARDNER
 ARCHITECT AIA
 LIC. NO. 13447
 ANSELAK GARDNER
 AIA
 LIC. NO. 13047


DEL-ORIC
 ACCESSORY
 STRUCTURE

5413 HICKAM AVE.
 LAS VEGAS, NV 89130


EXTERIOR
 ELEVATIONS

DATE:	DATE:
SCALE:	SCALE:
PROJECT NO:	PROJECT NO:
DATE:	DATE:
DESIGNER:	DESIGNER:
DATE:	DATE:

12.1

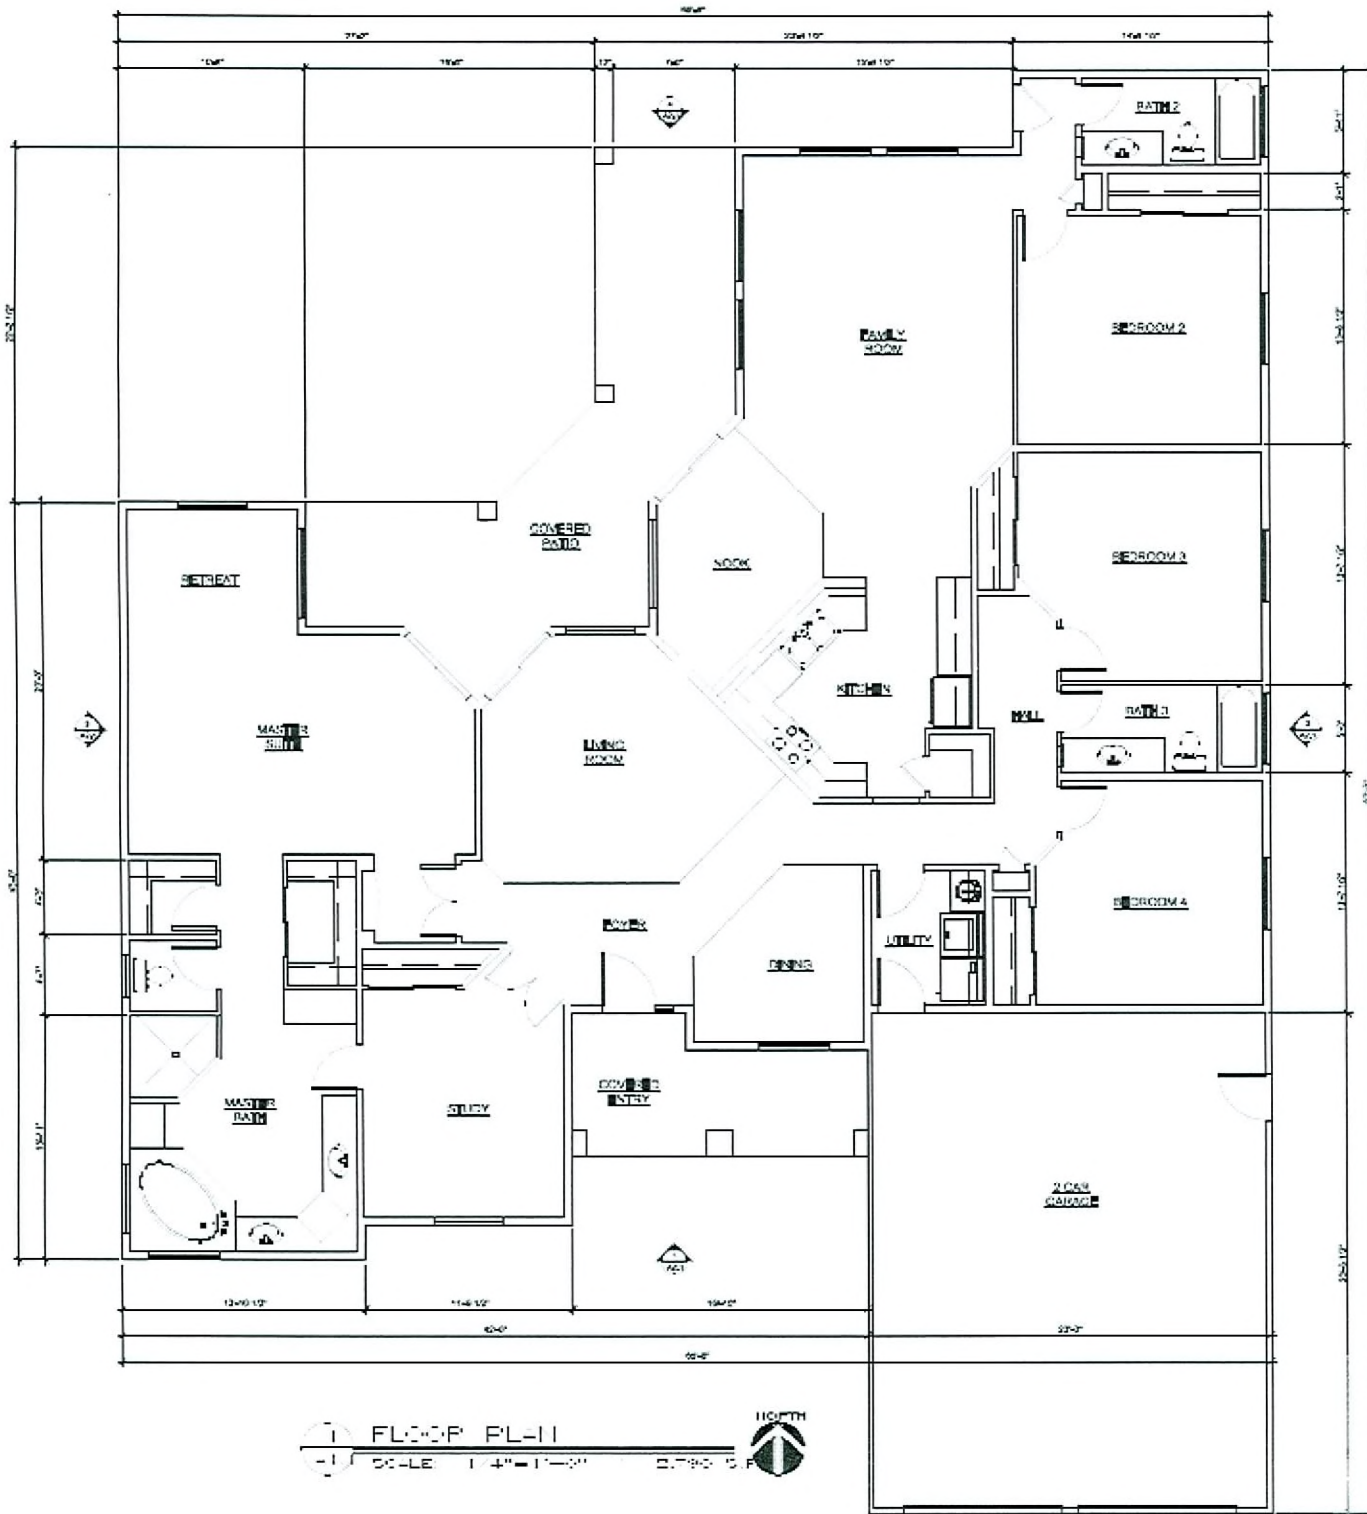

1 FLOOR PL-II
 SCALE: 1/4" = 1'-0"

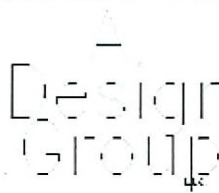

3722 CALLE BARRO CIRCLE
 LAS VEGAS, NEVADA 89103
 TELEPHONE: 702.586.2169
 FACSIMILE: 702.586.2119
 EMAIL: a@designgroupllc.com
 WWW.ADESIGNGROUP.COM

DARRYL L. GARDNER
 ARCHITECT AIA
 LIC. NO. 13449

ANCELAK GARDNER
 AIA
 LIC. NO. 13029

DELAFOUC
 ACCESSORY
 STRUCTURE

8410 HICKAM AVE.
 LAS VEGAS, NV 89130

RECEIVED

AUG 23 2007


FLOOR
PL-II

NO. DATE

12 12/24/2007


PREPARED BY: DARRYL L. GARDNER
 DRAWN BY: ANCELAK GARDNER

SUP-23596
09/27/07 PC

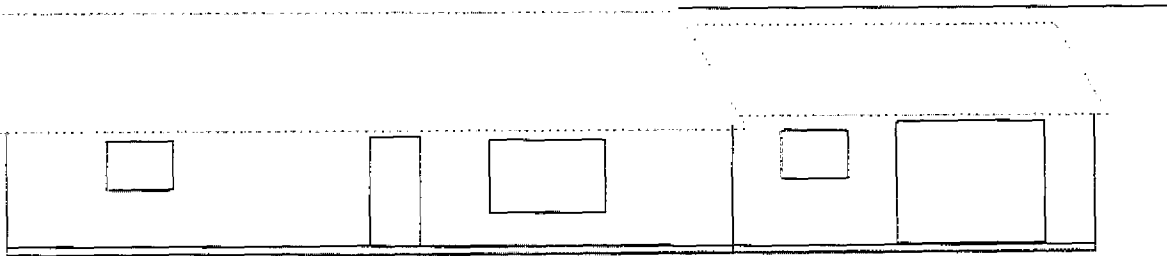


Front Elevation

Scale: 1/4" = 1' 0"

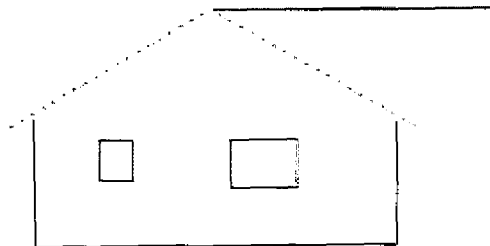


Side Elevation

Scale: 1/4" = 1' 0"

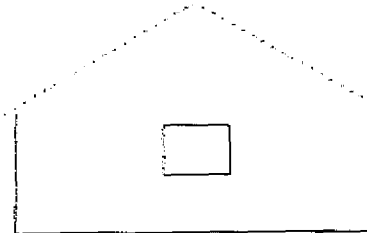

Side Elevation

Scale: 1/4" = 1' 0"

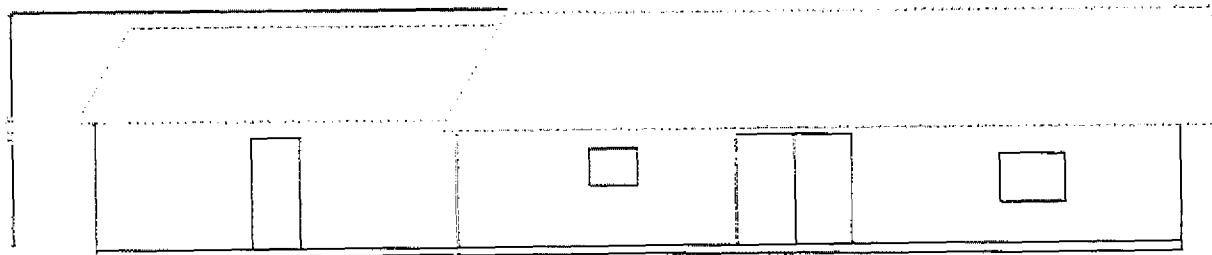

Rear Elevation

Scale: 1/4" = 1' 0"

Delacruz

Existing
Structure

5413 Hickam Ave
Las Vegas Nevada
89130

VAR-23598 SUP-23596
REVISED 10/11/07 PC