




Job Number	Drawn By	Scale	1"=20'
Sheet Number	Checked by	Date	5-24-07
	File No.		

Church Engineering  
 1140 S. RAYMOND BLVD., SUITE 100  
 LAS VEGAS, NV 89102  
 PHONE: (702) 735-1100  
 FAX: (702) 735-1101  
 WWW: www.churcheng.com

No.	REVISIONS	Date/Init.	Appr.	Date

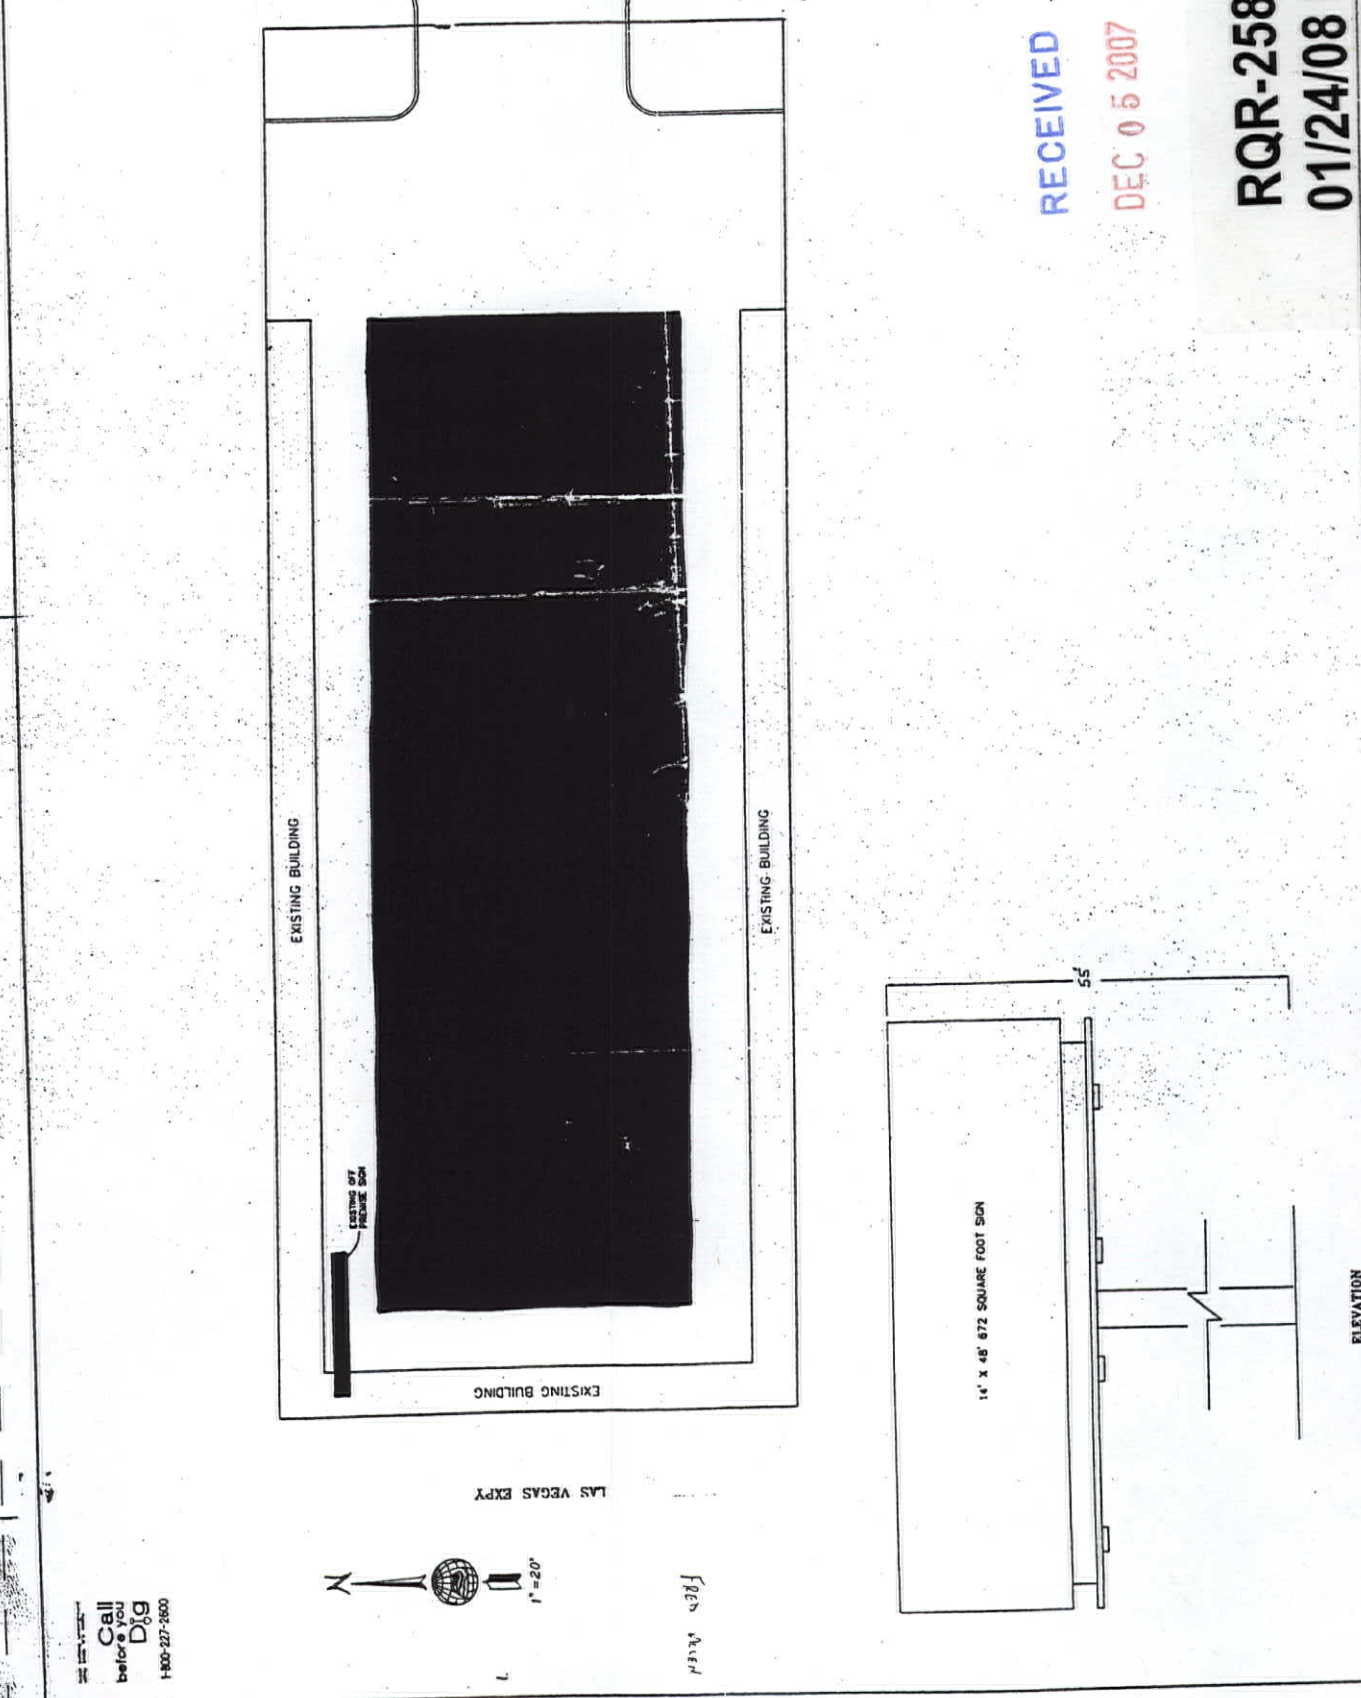

RAINBOW BLVD.  
 LAS VEGAS EXPY.  
 EXISTING BUILDING  
 EXISTING OF PREMISE SIGN  
 14' x 48' 672 SQUARE FOOT SIGN  
 55'  
 ELEVATION  
 1"=20'  
 Feb 2007

RECEIVED  
 DEC 05 2007  
 RQR-25872  
 01/24/08 PC

Call before you Dig 1-800-277-2600  
 Church Engineering - State