



PLANNING & DEVELOPMENT DEPARTMENT

STATEMENT OF FINANCIAL INTEREST

Case Number: **EOT-25935** APN: 162-03-110-005-010

Name of Property Owner: Renzi Towers, LLC

Name of Applicant: Renzi Towers, LLC

Address of Property: 10000 West 10th Avenue

To the best of your knowledge, does the Mayor or any member of the City Council or Planning Commission have any financial interest in this or any other property with the property owner, applicant, the property owner or applicant's general or limited partners, or an officer of their corporation or limited liability company?

☐ Yes

☒ No

If yes, please indicate the member of the City Council or Planning Commission who is involved and list the name(s) of the person or persons with whom the City Official holds an interest. Also list the Assessor's Parcel Number if the property in which the interest is held is different from the case parcel.

City Council Member:

Partner(s):

APN:

Signature of Property Owner:

Print Name:

RENZO RENZI


Subscribed and sworn before me

This 29 day of November, 2007

Notary Public in and for said County and State

NOTARY PUBLIC-STATE OF FLORIDA
Joseph A. Porrello
Commission #DD729077
Expires: NOV. 13, 2011
BONDED THRU ATLANTIC BONDING CO., INC.

REVISIONS

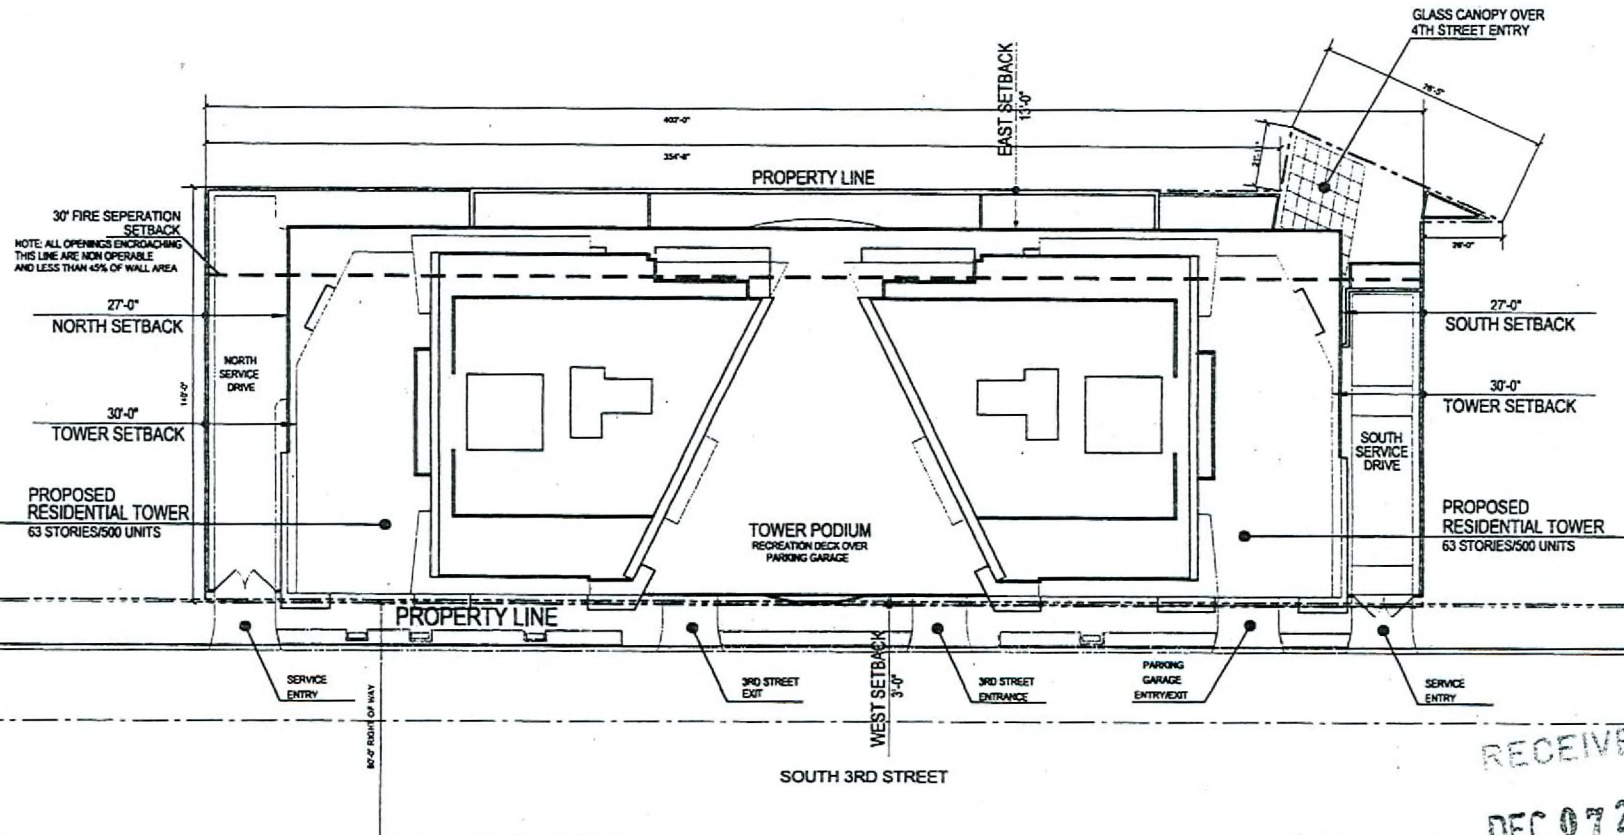

RECEIVED
DEC 07 2007



SITE PLAN
SCALE 1" = 40'


RENZI TOWERS LAS VEGAS NEVADA
RENZI DEVELOPMENTS

KOBI KARP ARCHITECTURE & INTERIOR DESIGN

SITE PLAN DEVELOPMENT REVIEW
NOVEMBER 1, 2005


A-4

EOT-25935
01/16/08 CC

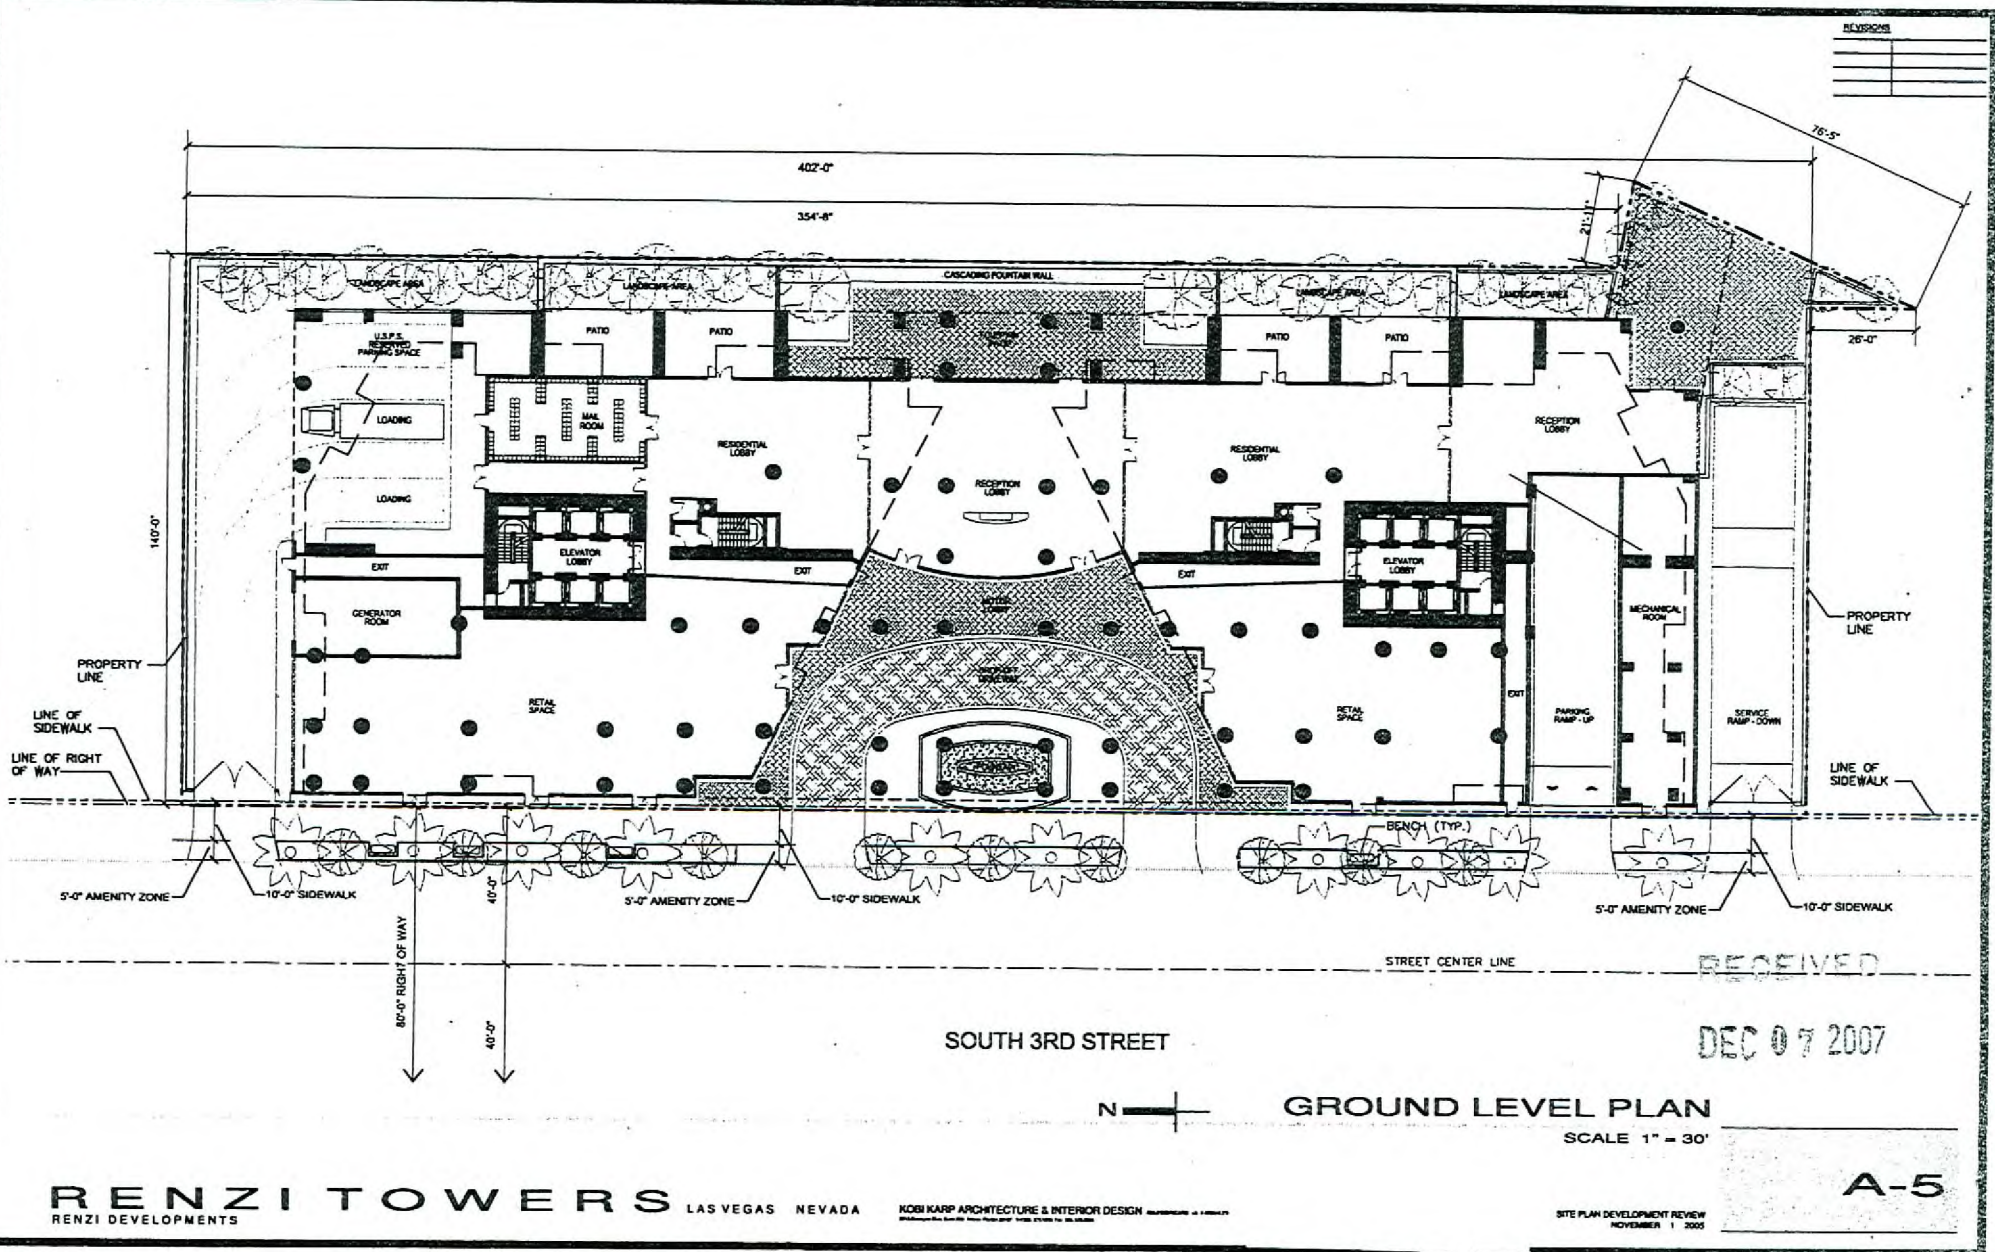

EOT-25935
01/16/08 CC

NOTES

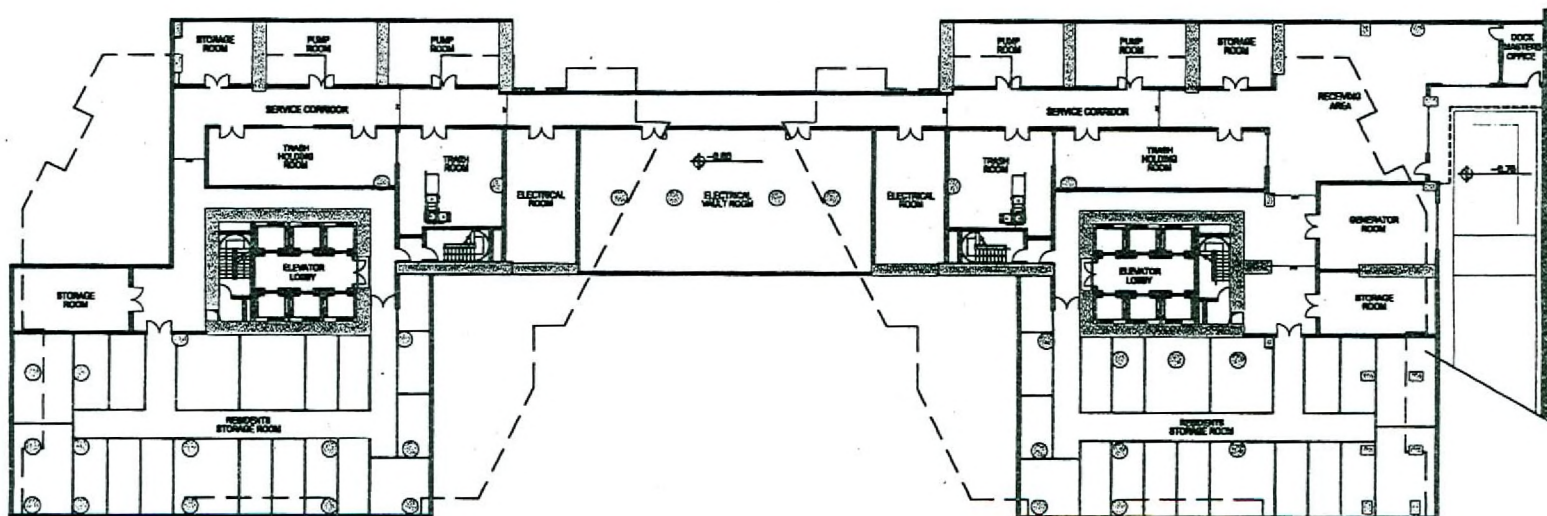

RECEIVED

DEC 07 2007

N — BASEMENT LEVEL PLAN
SCALE 1" = 30'

RENZI TOWERS LAS VEGAS NEVADA
RENZI DEVELOPMENTS


KOB KAMP ARCHITECTURE & INTERIOR DESIGN

EOT-25935

01/16/08 CC

A-6

REVISIONS	
S.P.O.R.	12 06 2005

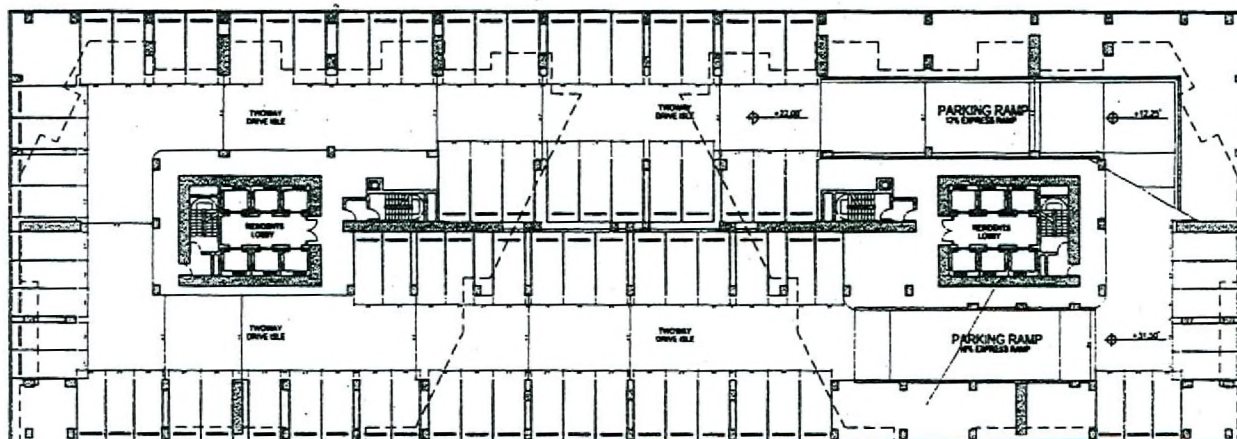

RECEIVED
DEC 07 2007



PARKING LEVEL 200
SCALE 1" = 16'

RENZI TOWERS LAS VEGAS NEVADA
RENZI DEVELOPMENTS

KOSI KARP ARCHITECTURE & INTERIOR DESIGN


EOT-25935

15 PLAN DEVELOPMENT REVIEW
NOVEMBER 1 2005

A-7

01/16/08 CC

REVISIONS	
S.P.D.R.	12.06.2006

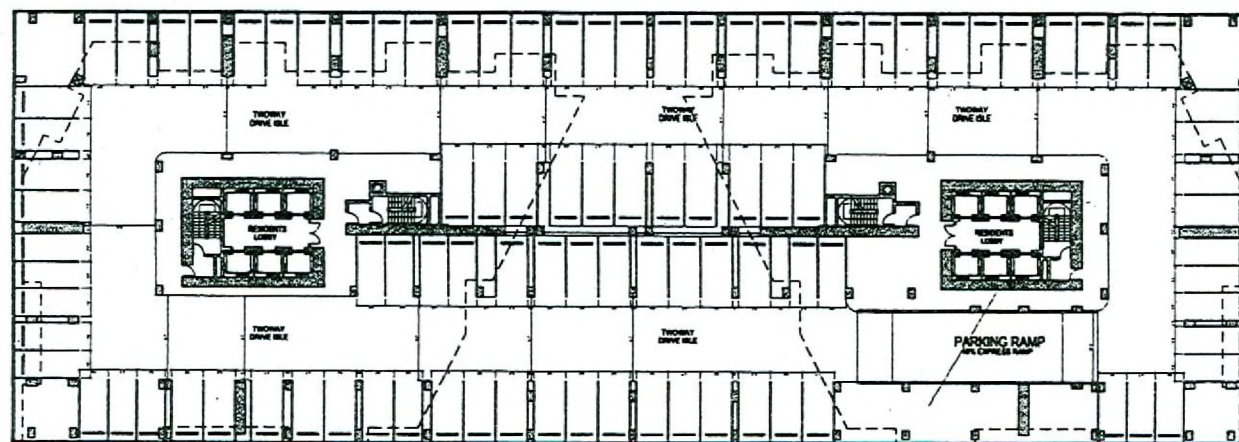

RECEIVED

DEC 07 2007



PARKING TYPICAL LEVELS 300 THRU 1100

SCALE 1" = 16'

RENZI TOWERS LAS VEGAS NEVADA
RENZI DEVELOPMENTS

KOBEL KARP ARCHITECTURE & INTERIOR DESIGN


EOT-25935

PLAN DEVELOPMENT REVIEW
NOVEMBER 1, 2006

A-8

01/16/08 CC

REVISIONS	
S.P.D.R.	12/06/2000

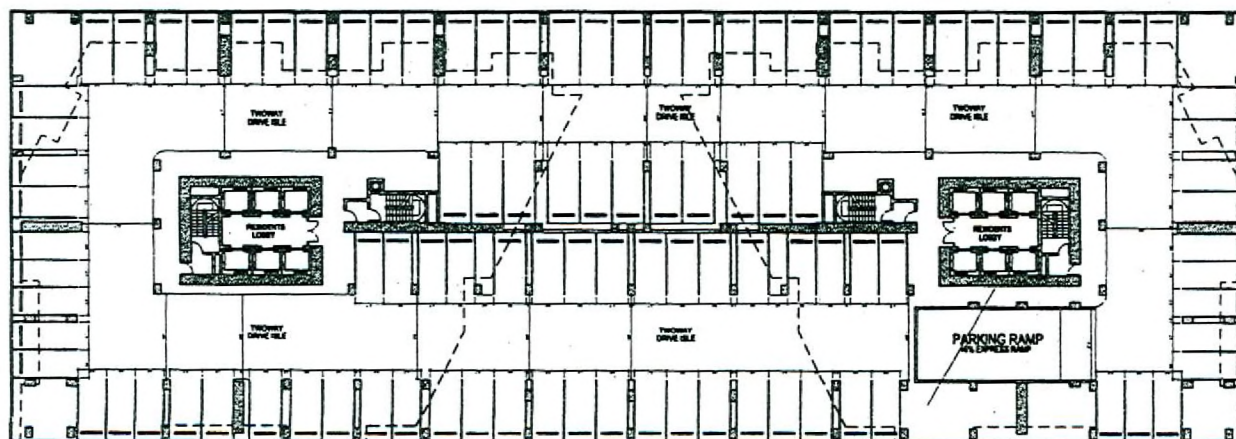

RECEIVED
DEC 07 2007

PARKING LEVEL 1200

RENZI TOWERS LAS VEGAS NEVADA
RENZI DEVELOPMENTS

KOSI KARP ARCHITECTURE & INTERIOR DESIGN


EOT-25935

SITE PLAN DEVELOPMENT REVIEW
NOVEMBER 1, 2000

A-9

01/16/08 CC

REVISIONS	
S.P.O.R.	12/01/2000

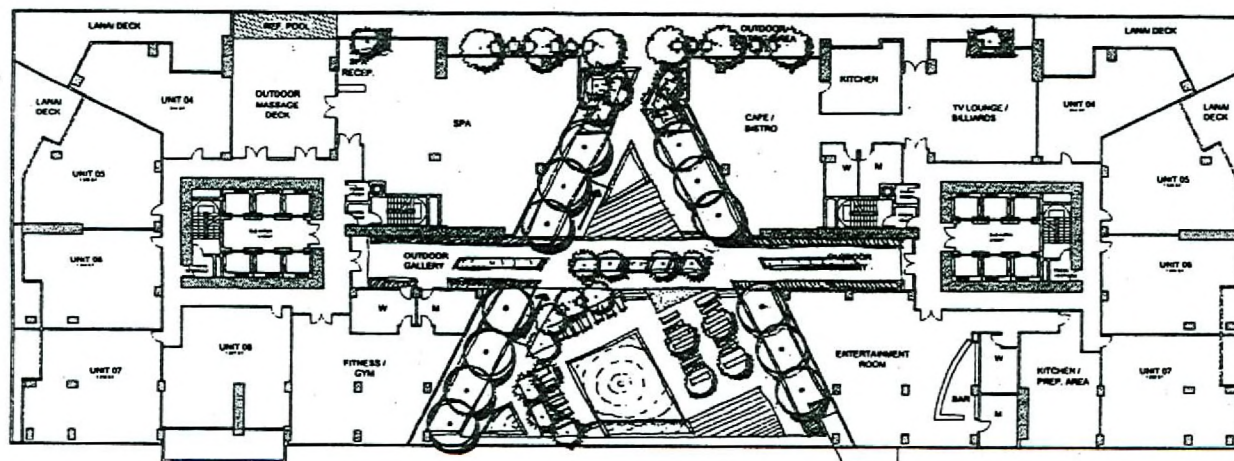

RECEIVED
DEC 07 2007



AMENITY DECK, LEVEL 1300

SCALE 1" = 16'

RENZI TOWERS LAS VEGAS NEVADA
RENZI DEVELOPMENTS

KOSI KARP ARCHITECTURE & INTERIOR DESIGN
10000 S. LAS VEGAS BLVD. SUITE 1000 LAS VEGAS, NV 89148

EOT-25935

SITE PLAN DEVELOPMENT REVIEW
NOVEMBER 1, 2008

A-10


01/16/08 CC

A-11

SCALE 1" = 16'


TOWER TYPICAL LEVELS 1400 THRU 6200

RECEIVED
DEC 07 2007

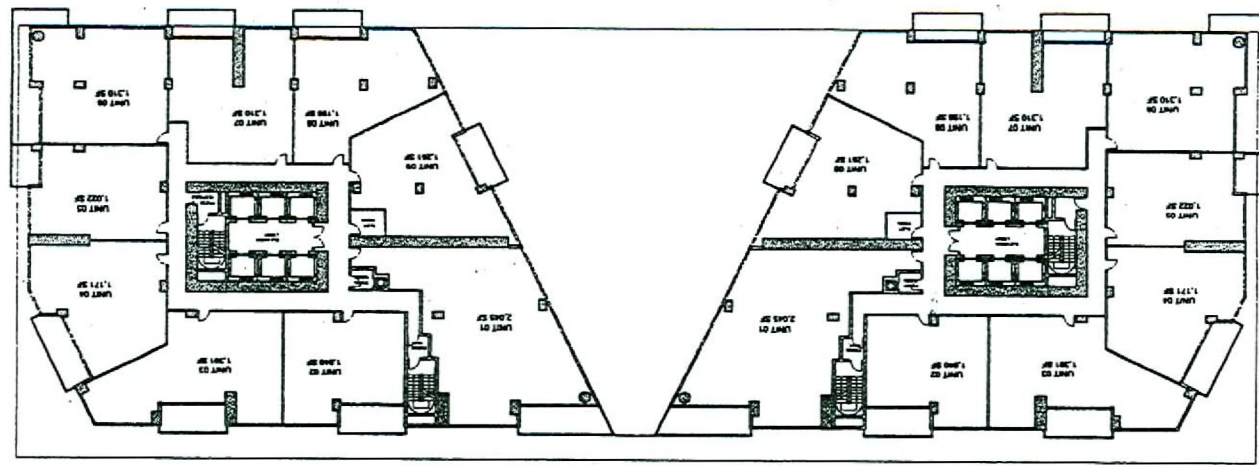

REVISIONS	DATE	BY	APP
1	12/07/07	NOB	

REVISION	
SPOR	12.06.2007

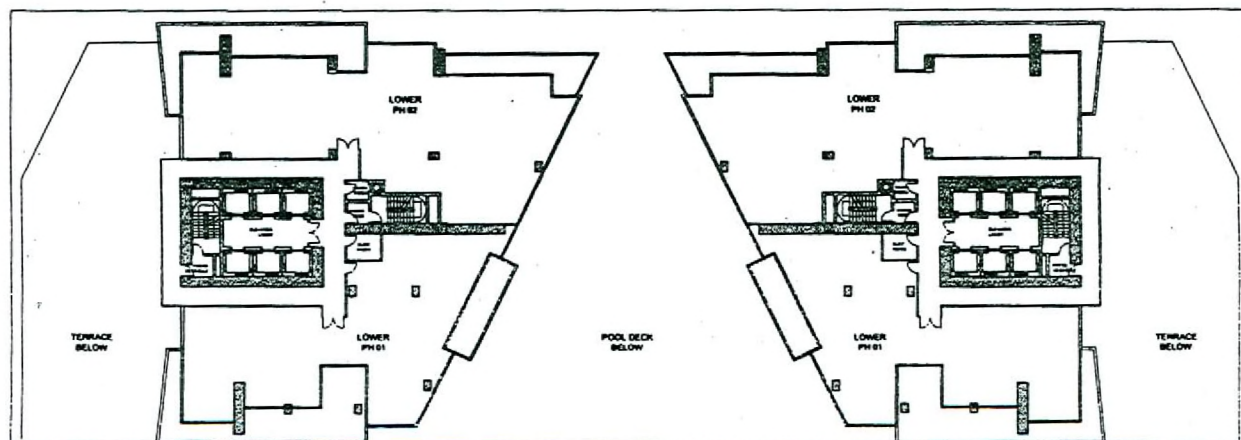

RECEIVED
DEC 07 2007



LOWER PENTHOUSE, LEVEL 6300 THRU 6700

SCALE 1" = 16'

RENZI TOWERS LAS VEGAS NEVADA
RENZI DEVELOPMENTS

KOBH KARP ARCHITECTURE & INTERIOR DESIGN

EOT-25935

NYE PLAN DEVELOPMENT REVIEW
NOVEMBER 1 2007

A-12

01/16/08 CC