



PLANNING & DEVELOPMENT DEPARTMENT

STATEMENT OF FINANCIAL INTEREST

Case Number: **SUP-25366** APN: 140-32-502-003

Name of Property Owner: CONSTANTINO NOVAL

Name of Applicant: NEVADA HEALTH CENTERS, INC.

Name of Representative: ROBIN TANAKA

To the best of your knowledge, does the Mayor or any member of the City Council or Planning Commission have any financial interest in this or any other property with the property owner, applicant, the property owner or applicant's general or limited partners, or an officer of their corporation or limited liability company?

☐ Yes

☒ No

If yes, please indicate the member of the City Council or Planning Commission who is involved and list the name(s) of the person or persons with whom the City Official holds an interest. Also list the Assessor's Parcel Number if the property in which the interest is held is different from the case parcel.

City Official: _____

Partner(s): _____

APN: _____


Signature of Property Owner: Constantino Noval


Print Name: CONSTANTINO NOVAL

Subscribed and sworn before me

This 17 day of Sept, 2007

Aimee Jo Knox
Notary Public in and for said County and State

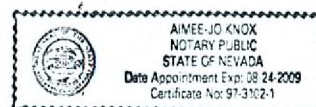

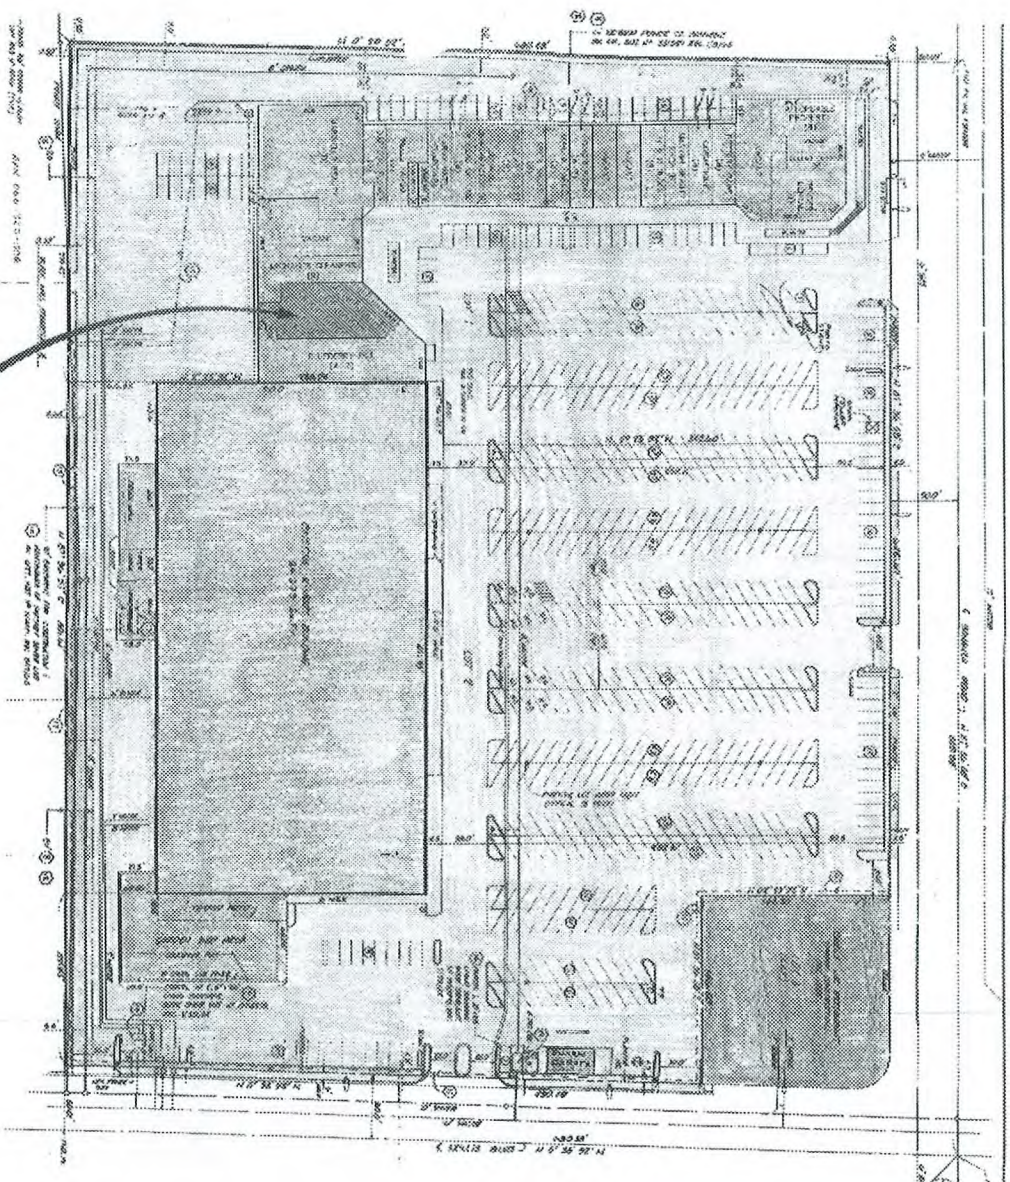



WIC
 Suite 104 & 106
 5001 E. Bonanza Rd.
 Las Vegas, NV 89110

SUP-25366
RECEIVED
12/20/07 PC
OCT 30 2007

SHEET
 A0.01


DATE: 07/20/2007
 DRAWN BY: JH
 SCALE: AS NOTED

WIC
 Suite 104 & 106
 5001 E. Bonanza Rd.
 Las Vegas, NV 89110
 STEPHAN



Greater Nevada Planning, Inc.
 8810 S. Eastern Ave., Ste. 5
 Las Vegas, NV 89123-2856
 Ph: 702-312-2436
 Fax: 702-312-3716
 License: 82121

#	REVISION	BY

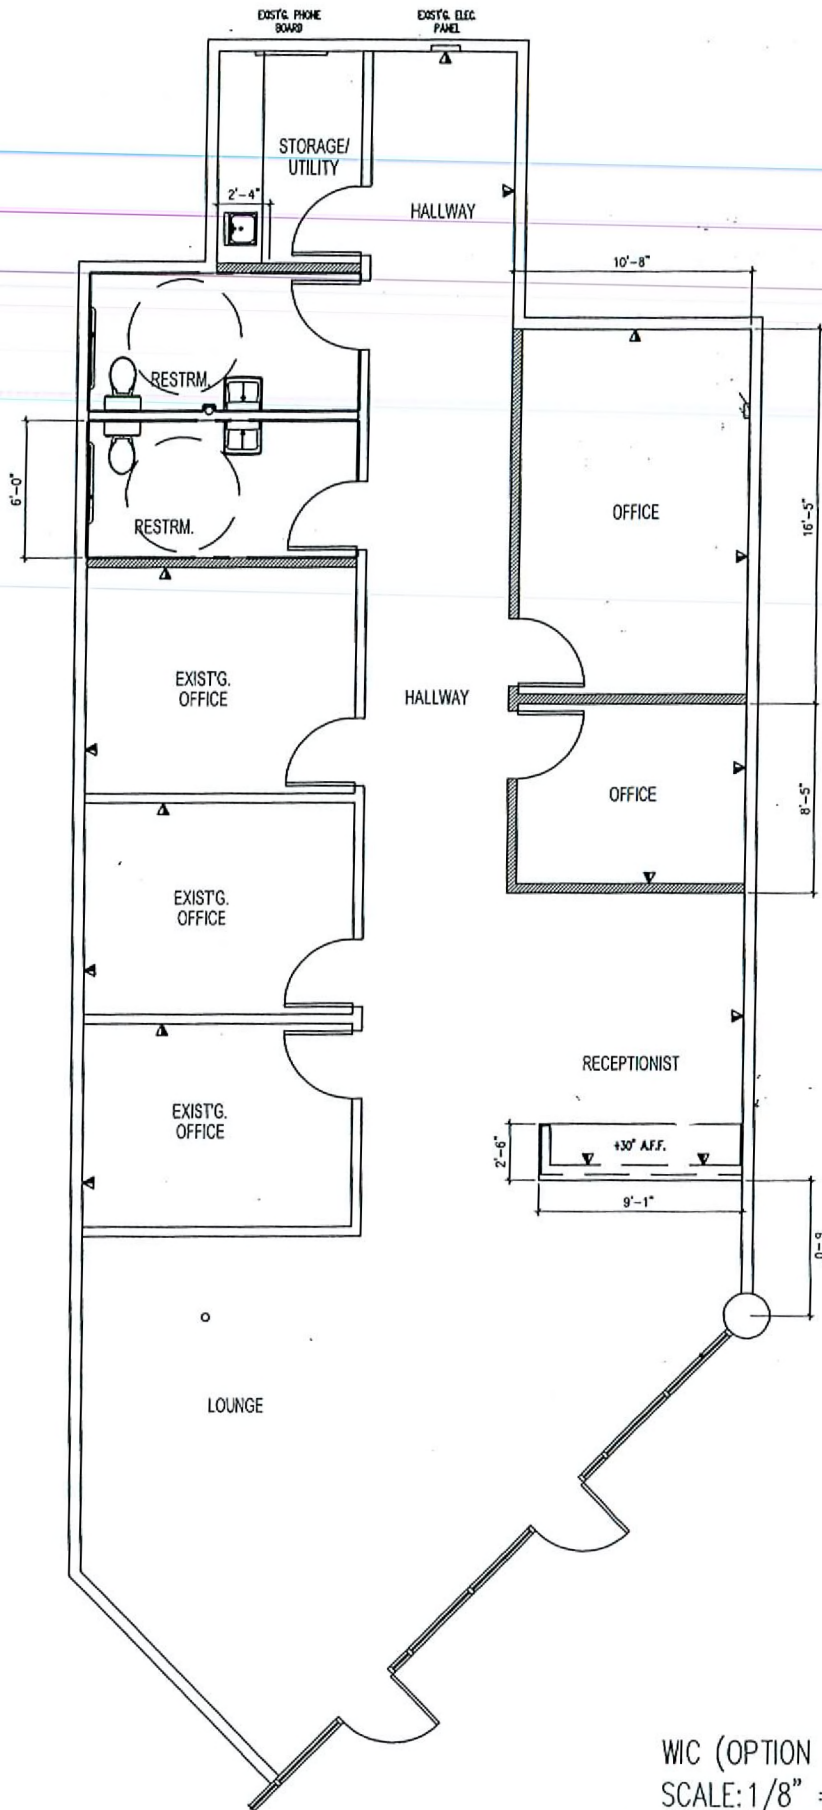


WIC (OPTION 2)

SCALE: 1/8" = 1'-0"

SUP-25366 RECEIVED

12/20/07 PC OCT 30 2007

Book 1548

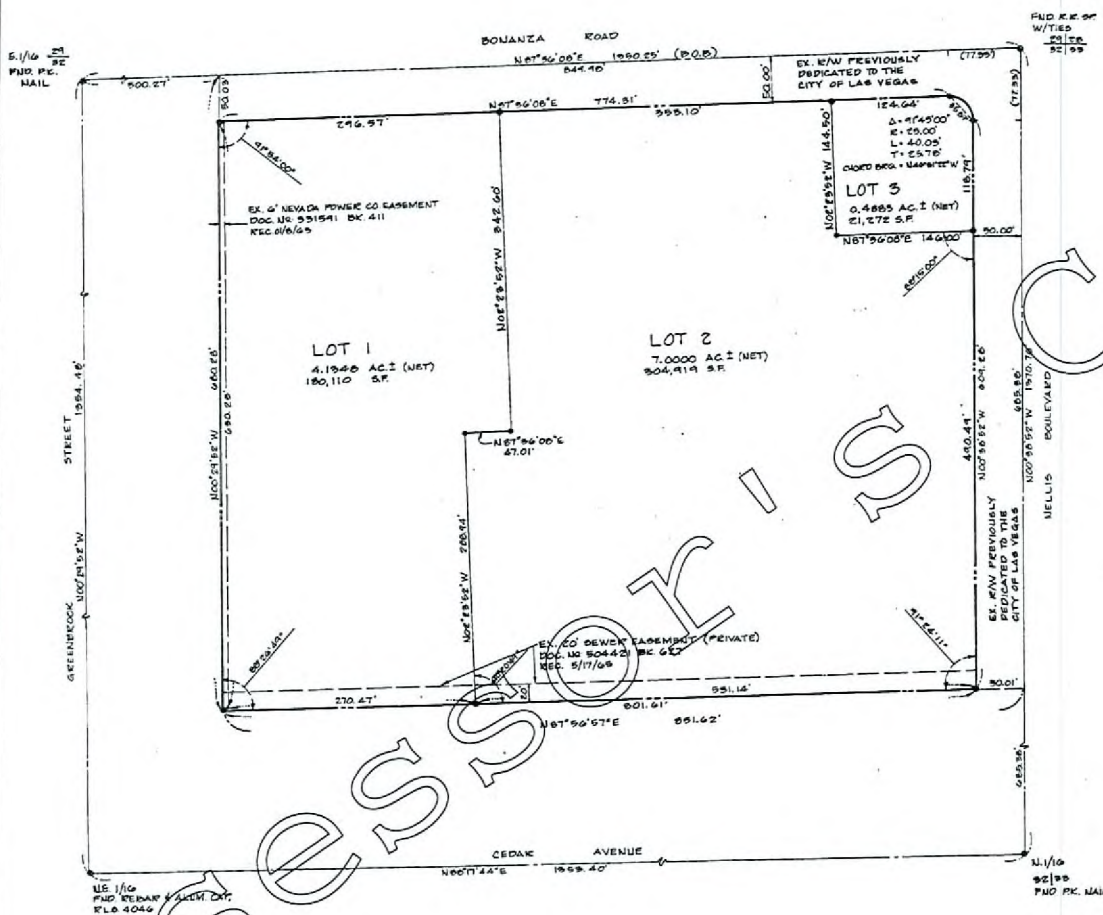

- LEGEND**
- FOUND MON. AS INDICATED
 - SET REBAR W/ALUM. CAP, K.L.S. 4046

BASIC OF BEARING

N87°56'00"E, BEING THE NORTH LINE OF THE NE 1/4 OF SEC. 32, T.20N, R.62E, M.30N, AS SHOWN BY PARKWOOD-UNIT US 4 ON FILE IN THE CLARK COUNTY, NEVADA RECORDERS OFFICE IN BOOK 25, PAGE 86 OF PLATS

SURVEYOR'S CERTIFICATE: 1507332

I, JERRY E. BARNSON, A DULY LICENSED LAND SURVEYOR IN THE STATE OF NEVADA, AS AN AGENT FOR XTH, DO HEREBY CERTIFY THAT THIS PARCEL MAP CONSISTING OF ONE SHEET, ACCURATELY AND COMPLETELY DELINEATES A SURVEY MADE BY ME OR UNDER MY DIRECT SUPERVISION, AT THE INSTANCES OF H.E.H., A GENERAL PARTNERSHIP. ALL MONUMENTS ARE OF THE CHARACTER AND OCCUPY THE POSITIONS SHOWN AND ARE SUFFICIENT TO ENABLE THE SURVEY TO BE RECOVERED; THIS SURVEY CONFORMS WITH THE DEFINITIONS AND PREVISIONS OF THE NEVADA REVISED STATUTES 278.010 THROUGH 278.030 INCLUSIVE; AND THAT THIS SURVEY WAS COMPLETED ON MAY 29, 1981.

Jerry E. Barnson
JERRY E. BARNSON
REGISTERED LAND SURVEYOR
NEVADA CERTIFICATE NO. 3046
9/7/81
DATE

OWNER'S CERTIFICATE AND DEDICATION:

H.E.H., GENERAL PARTNERSHIP, DO HEREBY CERTIFY THAT BEING THE OWNER OF THE LAND SUBDIVIDED WITHIN THE BOUNDARY SHOWN HEREON, COMPLY TO THE PRESCRIPTION AND RECORDATION OF THIS PARCEL MAP HAVE CAUSED THE LAND TO BE SURVEYED AND PLATTED INTO PARCELS, OFFER AND DEDICATE TO THE CITY OF LAS VEGAS, ITS SUCCESSORS AND ASSIGNS, 1/3 OF THE PUBLIC, AND EASEMENTS AS SHOWN HEREON DESIGNATED AS "U.S. PUBLIC UTILITY EASEMENTS, FOR THE CONSTRUCTION AND MAINTENANCE OF SUBTERRANEAN UTILITIES, AND SUCH GRADING AND DRAINAGE AS REQUIRED PER N.E.S. 278.010 THROUGH 278.030 INCLUSIVE.

Heidi Hopmann 9/7/81
HEIDI HOPMANN
GENERAL PARTNER

ACKNOWLEDGEMENT:

STATE OF NEVADA } ss.
COUNTY OF CLARK }

ON THIS 7th DAY OF SEPTEMBER 1981, HEIDI HOPMANN, PERSONALLY APPEARED BEFORE ME, A NOTARY PUBLIC, AND ACKNOWLEDGED TO ME THAT HE EXECUTED THE ABOVE INSTRUMENT.

Patricia A. Howard
NOTARY PUBLIC IN AND FOR SAID COUNTY AND STATE
MY COMMISSION EXPIRES APRIL 3, 1985
PATRICIA A. HOWARD

APPROVAL:

THIS IS TO CERTIFY THAT THE DEPARTMENT OF COMMUNITY DEVELOPMENT, CITY OF LAS VEGAS, CLARK COUNTY, NEVADA ON THIS 30th DAY OF SEPTEMBER 1981 DID APPROVE FOR PURPOSES OF LAND DIVISION AND ACCEPT IN BEHALF OF THE PUBLIC, THIS MAP AND ANY PARCELS OF LAND OFFERED FOR DEDICATION FOR PUBLIC USE IN CONFORMITY WITH THE TERMS OF THE OFFER OF DEDICATION PER N.E.S. 278.010 THROUGH 278.030 INCLUSIVE.

Harold P. Foster
HAROLD P. FOSTER, DIRECTOR

MAP APPROVED FOR THE PURPOSE OF LAND DIVISION THIS 30th DAY OF SEPTEMBER 1981.

William H. Purvis
William H. Purvis, P.E., Field Operations Engineer
NEV. CERT. NO. 3336

vtm CONSULTING ENGINEERS & PLANNERS 2800 W. SARAH AVENUE, BLDG. # 8 LAS VEGAS, NV 89102 (702) 875-7500		No. 1507332 FILED AT THE REQUEST OF: XTH, NEVADA
PARCEL MAP FOR H.E.H., A General Partnership A PORTION OF THE N1/2 OF THE NE 1/4 NE 1/4 OF SEC. 32, T.20S, R.62E, M.30N, CITY OF LAS VEGAS, CLARK CO., NV.		DATED: 9/27/81 11:30 A.M. FILED: 9/27/81 OF PARCEL MAPS OFFICIAL RECORDS BOOK 1548
SCALE: 1" = 40' HORIZ. DES. CHK. REV.	W.D. NO. 20490 DATE: 9/7/81 REV. 9/29/81	SHEET OF 1 JOAN L. SWIFT, RECORDED PREPARED BY: [Signature]

FILE 37 PAGE 59

SUP-25366
12/20/07 PC

RECEIVED
OCT 30 2007