



PLANNING & DEVELOPMENT DEPARTMENT

STATEMENT OF FINANCIAL INTEREST

Case Number: SUP-26487 APN: _____

Name of Property Owner: SOLADA GROUP

Name of Applicant: BRIAN PERKINS L.V. INK INC.

To the best of your knowledge, does the Mayor or any member of the City Council or Planning Commission have any financial interest in this or any other property with the property owner, applicant, the property owner or applicant's general or limited partners, or an officer of their corporation or limited liability company?

_____ Yes No

If yes, please indicate the member of the City Council or Planning Commission who is involved and list the name(s) of the person or persons with whom the City Official holds an interest. Also list the Assessor's Parcel Number if the property in which the interest is held is different from the case parcel.

City Official: _____
 Partner(s): _____
 APN: _____

Signature of Property Owner: *[Handwritten Signature]*


Print Name: ALBERT TABAN

Subscribed and sworn before me * SEE ATTACHED

This 18th day of January, 2008

Carmen Pazargad
 Notary Public in and for said County and State



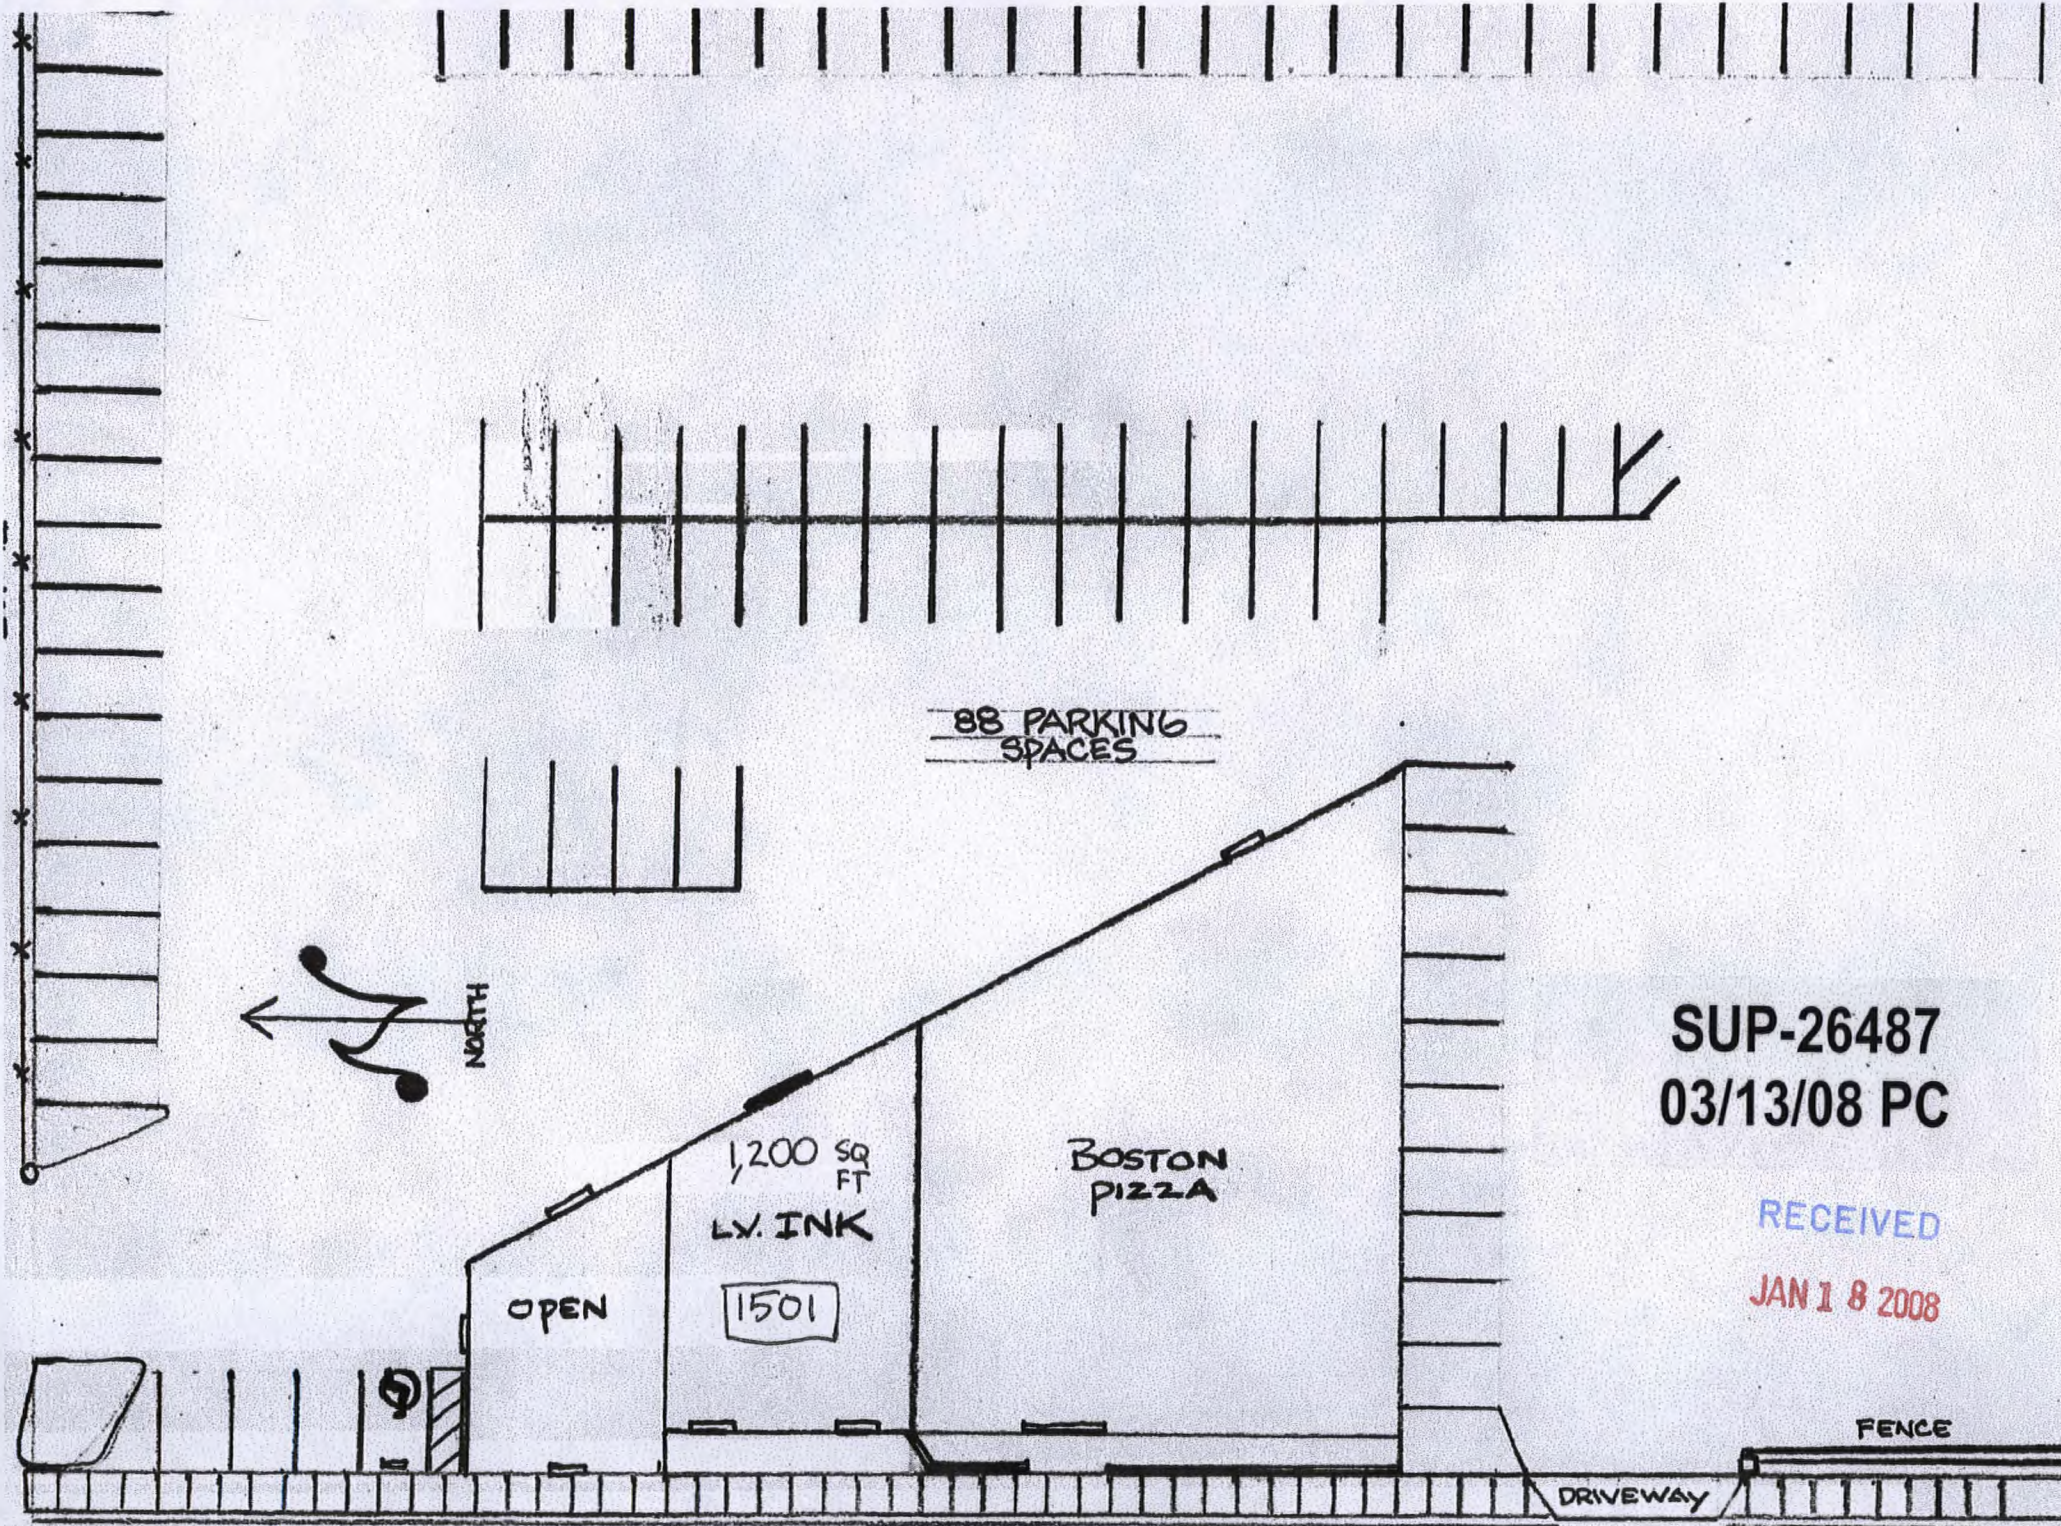


SUP-26487
03/13/08 PC

RECEIVED
JAN 18 2008

SCALE ENG. 30

LAS VEGAS BLVD.

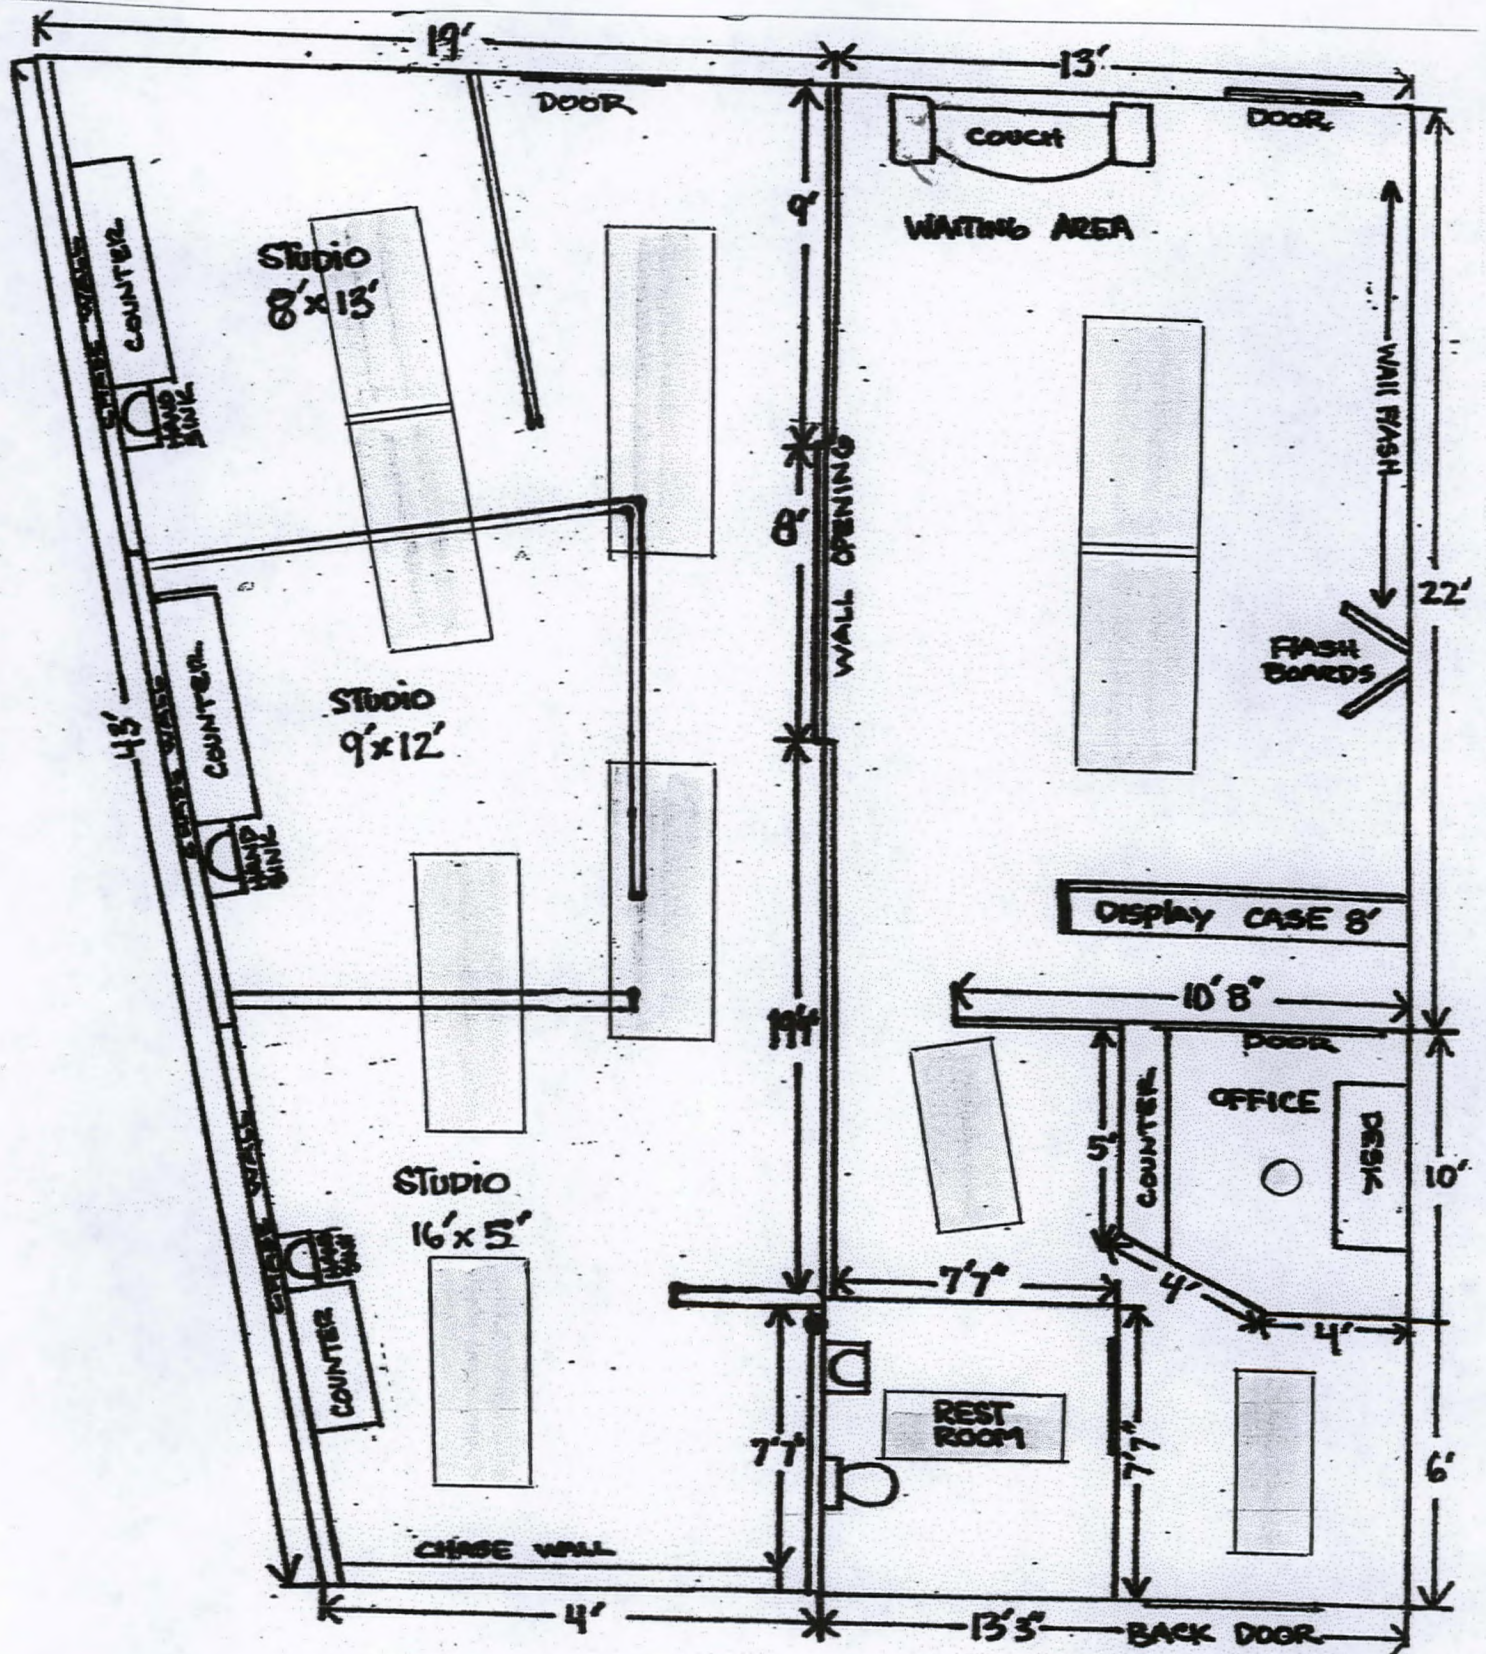

RECEIVED

JAN 18 2008

Floor plan
 SUP-26487
 03/13/08 PC

* NOT TO SCALE.



