



PLANNING & DEVELOPMENT DEPARTMENT

STATEMENT OF FINANCIAL INTEREST

SDR-25253

Case Number: _____ APN: 138-28-401-013

Name of Property Owner: International Church of Las Vegas

Name of Applicant: International Church of Las Vegas

Name of Representative: Michael Bradanini

To the best of your knowledge, does the Mayor or any member of the City Council or Planning Commission have any financial interest in this or any other property with the property owner, applicant, the property owner or applicant's general or limited partners, or an officer of their corporation or limited liability company?

_____ Yes

_____ ☒ No

If yes, please indicate the member of the City Council or Planning Commission who is involved and list the name(s) of the person or persons with whom the City Official holds an interest. Also list the Assessor's Parcel Number if the property in which the interest is held is different from the case parcel.

City Official: _____

Partner(s): _____

APN: _____

Signature of Property Owner: Denise L. Bradanini

Print Name: Denise L. Bradanini

Subscribed and sworn before me

This 9th day of OCTOBER, 2007

Miriam R. Scharsch

Notary Public in and for said County and State



RECEIVED

OCT 23 2007

MODULAR BUILDING LEGEND


- | | | | | | |
|--------------|---|---------------|---|---------------|---------------------|
| MODULAR [A]: | EXISTING MODULAR FOR CLASS ROOM / OFFICE USE TO REMAIN ONE YEAR | MODULAR [D]: | EXISTING MODULAR FOR CLASS ROOM TO REMAIN, REFER TO SHEET A4.1 FOR EXTERIOR IMPROVEMENT | BUILDING [G]: | EXISTING PRE-SCHOOL |
| MODULAR [B]: | EXISTING MODULAR FOR OFFICE SPACE TO REMAIN, REFER TO SHEET A4.1 FOR EXTERIOR IMPROVEMENT | MODULAR [E]: | EXISTING MODULAR FOR CLASS ROOM TO REMAIN, REFER TO SHEET A4.1 FOR EXTERIOR IMPROVEMENT | BUILDING [H]: | EXISTING CHAPEL |
| MODULAR [C]: | EXISTING MODULAR FOR CLASS ROOM TO REMAIN, REFER TO SHEET A4.1 FOR EXTERIOR IMPROVEMENT | BUILDING [F]: | EXISTING OFFICE ADMINISTRATION | | |

SHEET NOTES

VINCITY MAP



1995 Southern Ave., 15
Las Vegas, NV 89119
Tel: 702.871.5416
Fax: 702.871.2630
www.jvcarchitects.com
at c/s 1st (B' 1-99') n. (F.)
a workshop, a studio

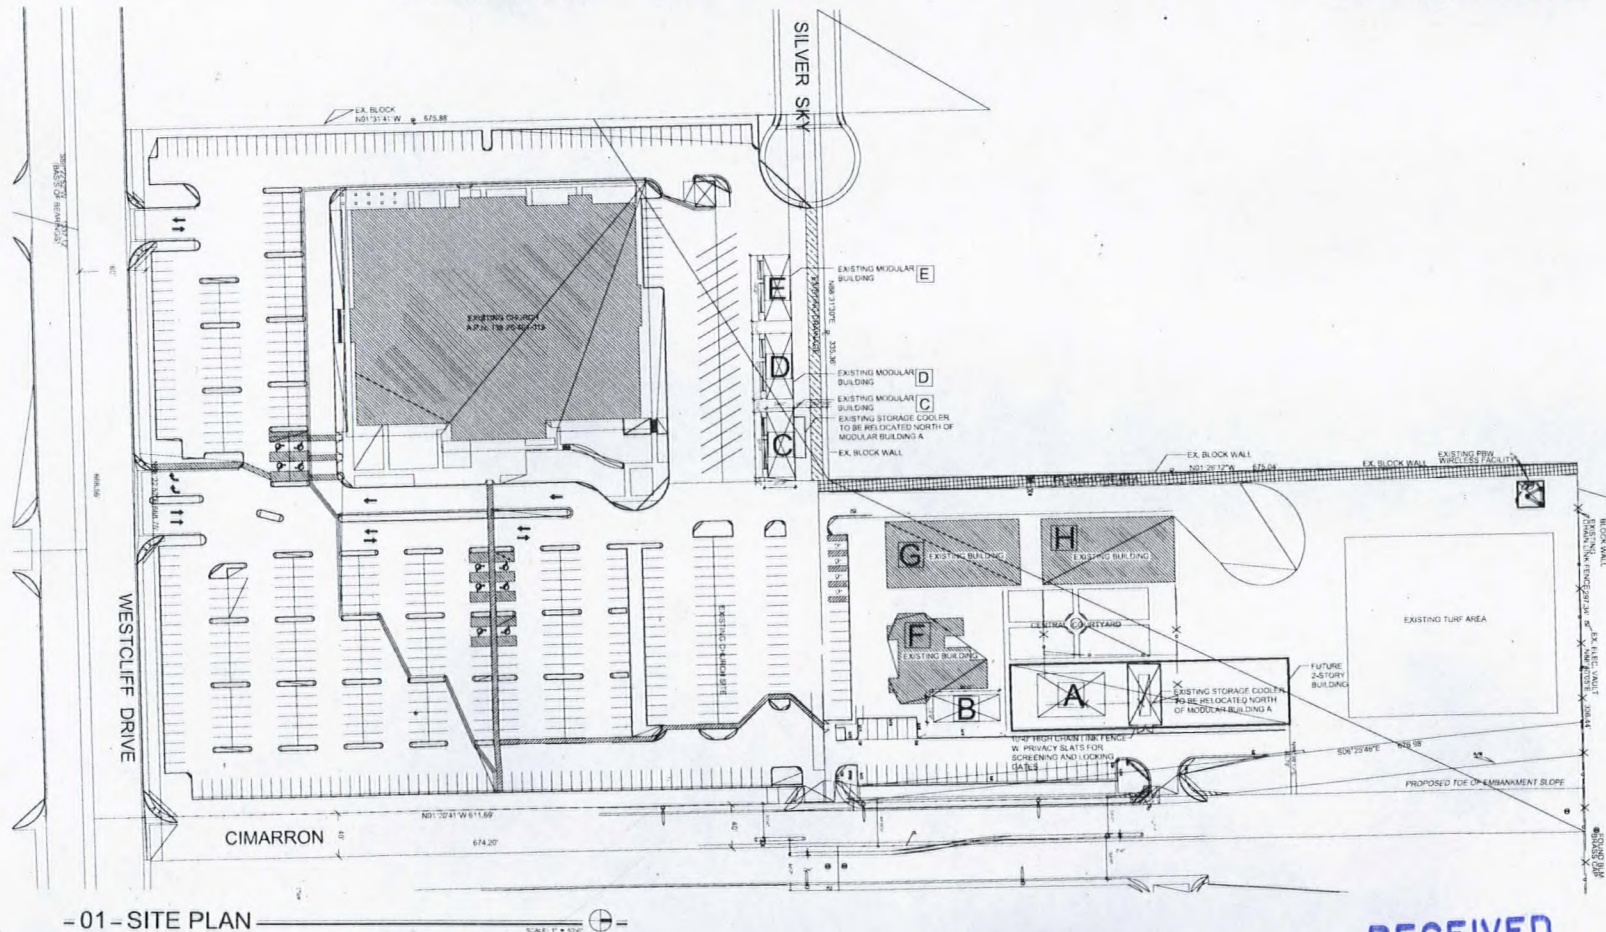

-01-SITE PLAN

SCALE: 1" = 50'

SDR-25253
REVISED
03/13/08 PC

RECEIVED
FEB 28 2008

INTERNATIONAL CHURCH OF LAS VEGAS
MAIN CAMPUS, MODULAR RENOVATION

8100 WESTCLIFF DR.
LAS VEGAS, NV 89145

0806-ICLV-MOD
02.26.08

SITE
PLAN
AS1.1
SCHEMATIC
DESIGN

SHEET NOTES




WALL COLOR LEGEND



P1: FIELD COLOR, MATCHING W/
EXISTING BUILDING



P2: ACCENT COLOR, MATCHING W/
EXISTING BUILDING

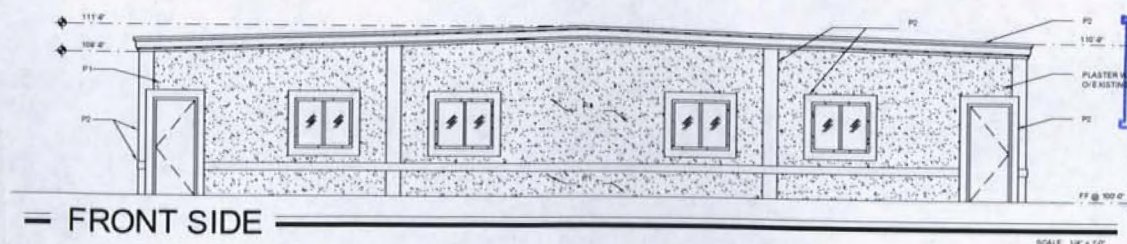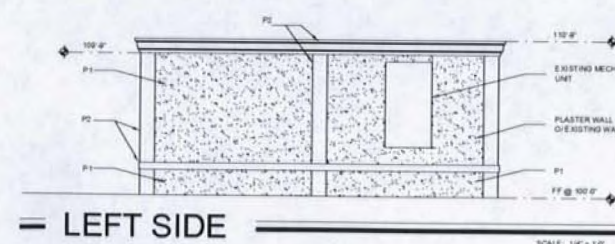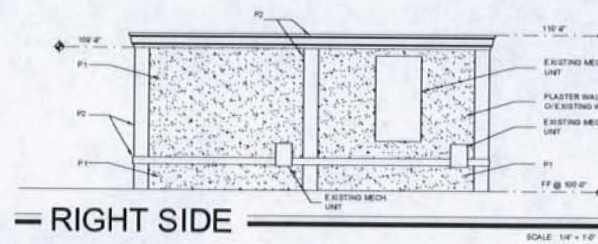

SDR-25253
REVISED
03/13/08 PC

RECEIVED
FEB 28 2008



JVC ARCHITECTS
8100 WEST CLIFF DR
LAS VEGAS, NV 89145
TEL: 702.735.1818
FAX: 702.735.1819
WWW.JVCARCHITECTS.COM

INTERNATIONAL CHURCH OF LAS VEGAS
MAIN CAMPUS, MODULAR RENOVATION

0006-ICLV-0006
02.26.08

EXTERIOR
ELEVATION
A4.1
SCHEMATIC
DESIGN