

10.16.07  
REVISED: 10.23.07

FIRST FLOOR (GROUND) FLOOR LEVEL  
SCALE 1" = 40'-0"

REVISED: 10.30.07

DOWNTOWN MIXED-USE PROJECT STUDY

WVR-26441  
02/28/08 PC

RECEIVED  
JAN 15 2008

REV	DATE	BY	REVISION


DECK NO. 1  
DATE: 03/27/08  
BY: JLD  
CHECKED: JLD

DECK NO. 2  
DATE: 03/27/08  
BY: JLD  
CHECKED: JLD

CORESTONE LLC  
MISSION BLOCK DEVELOPMENT

DATE: 03/27/08  
DRAWN BY: JLD  
PROJECT NO: 071247  
SCALE: 1"=30'

SHEET  
1 OF 1 SHEETS  
DRAWING NO:

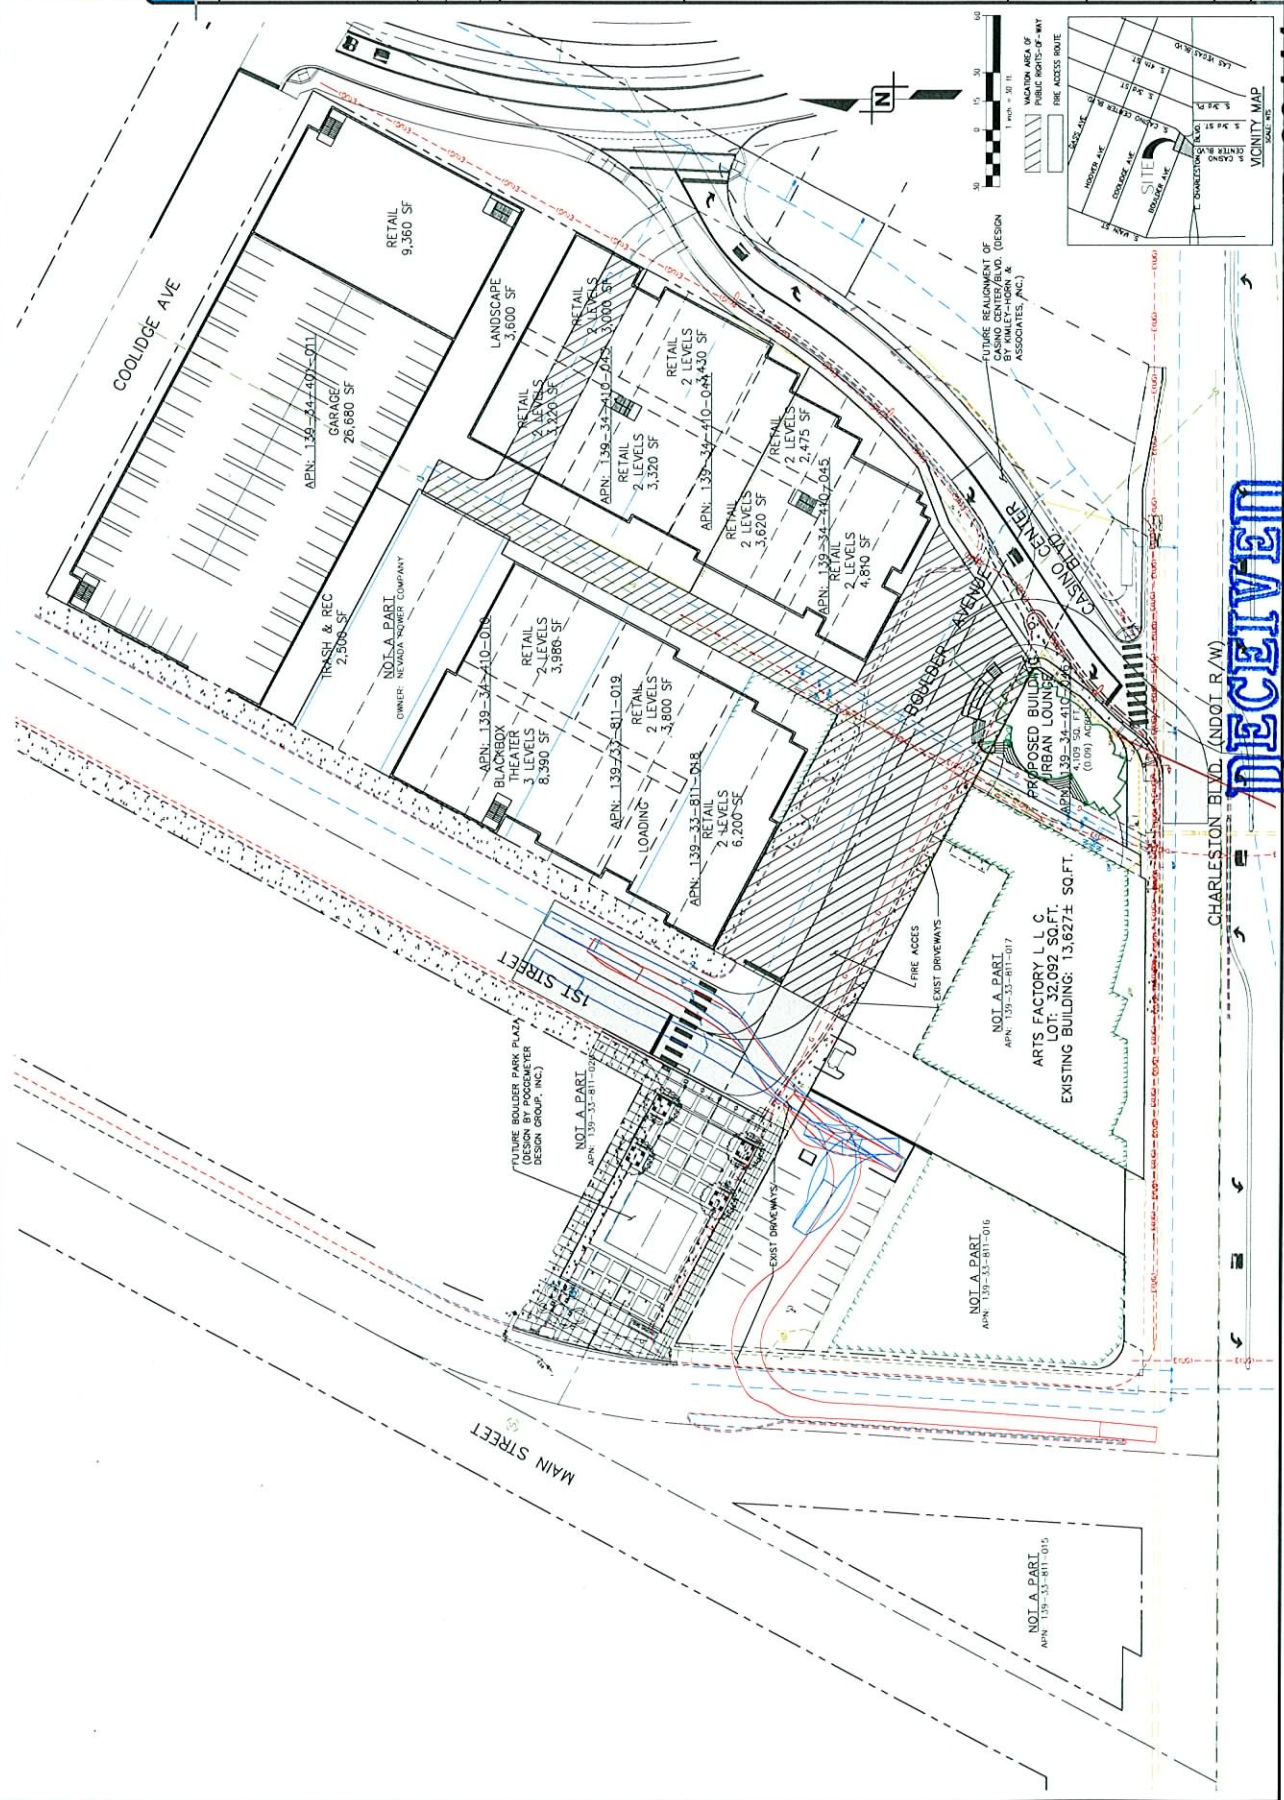

**WVR-26441**  
**REVISED**  
**03/27/08 PC**

**RECEIVED**  
MAR 11 2008

CHARLESTON BLVD. (NDOT R/W)