



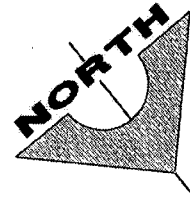

APPLICATION / PLOT PLAN FOR REPETITIVE TRACT PERMITS

ADDRESS: 6613 SAND BENCH AVE PARCEL NO. 125-35-111-053  
 REC. SUBDIV: ANN 17 (Timber Creek) ZONE PD  
 PLAN CHECK: \_\_\_\_\_ LOT 53 BLOCK 5 BOOK 134 PAGE 62  
 APPROVAL FOR: SFD  PATIO COVER  BALCONY  ONLY

APPROVED by CLIENT:

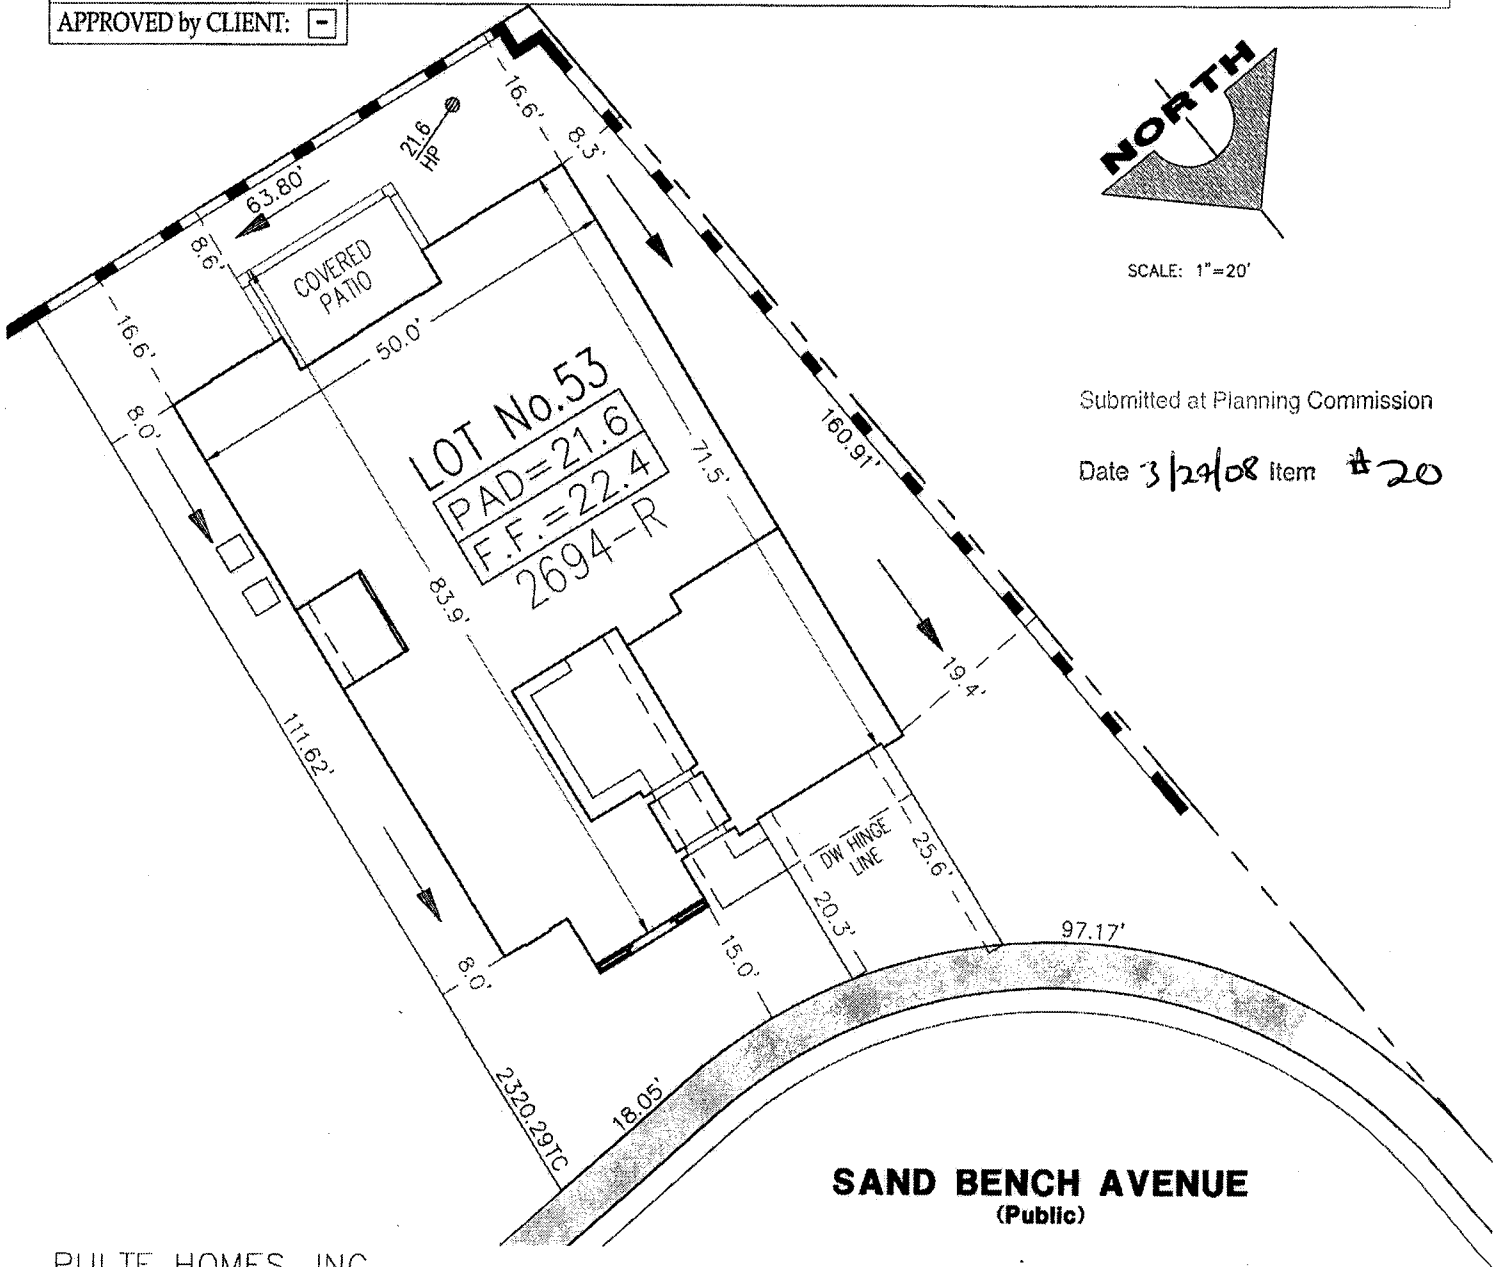

SCALE: 1"=20'

Submitted at Planning Commission

Date 3/29/08 Item # 20

**SAND BENCH AVENUE**  
(Public)

PULTE HOMES, INC.

CONTRACTOR/AGENT/OWNER \_\_\_\_\_ DATE \_\_\_\_\_ STATE LICENSE NO. \_\_\_\_\_ CITY LICENSE NO. \_\_\_\_\_

CONTACT NAME \_\_\_\_\_ PHONE NO. \_\_\_\_\_ FAX NO. \_\_\_\_\_

CONDITIONS \_\_\_\_\_

PLANNING DEPARTMENT \_\_\_\_\_ DATE \_\_\_\_\_

BUILDING DEPARTMENT \_\_\_\_\_ DATE \_\_\_\_\_

LAND DEVELOPMENT \_\_\_\_\_ DATE \_\_\_\_\_

I hereby certify that I have reviewed this application and the proposed plans and have found that the proposed development meets the requirements of the city of Las Vegas Flood Hazard Reduction Ordinance for the issuance of This Development Permit.