


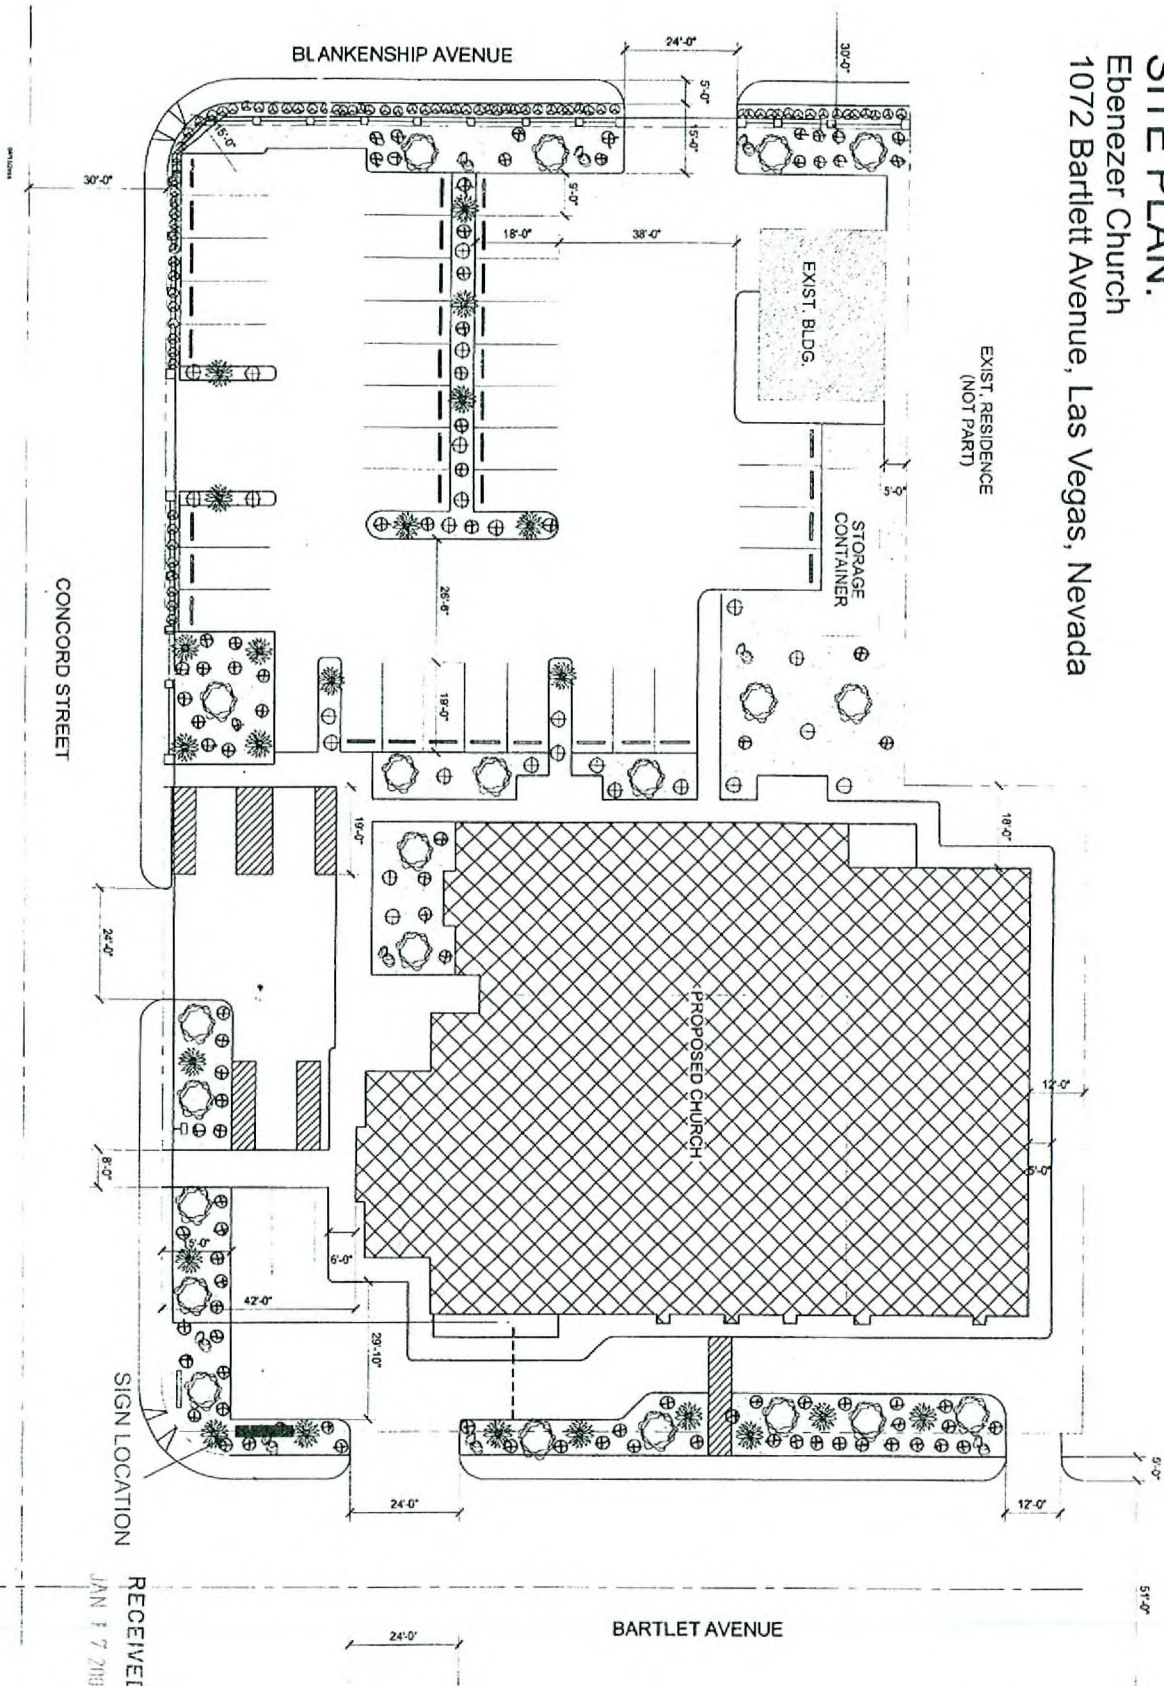

**SITE PLAN:**  
**Ebenezer Church**  
 1072 Bartlett Avenue, Las Vegas, Nevada



VAR-23575 02-20-08 CC

CLIENT RESPONSIBLE TO PROVIDE ELECTRICAL 20 AMP J-BOX AT SIGN LOCATION

**ALL STAR SIGNS**  
 6625 S. Valley View #242  
 Las Vegas, Nevada 89118  
 Fax 248-8390 (702) 269-8390

This rendering is provided to you and your company as Allstar's proposal to suit your need for your custom sign display. Thank you for not sharing, copying or reproducing this artwork with any others. Colors, measurements and other items may vary as described. Refer to color charts and your salesperson for more precise details.

NAME	Ebenezer Church
LOCATION	1072 Bartlett Ave., Las Vegas, NV
DATE	1/17/08



RECEIVED

JAN 17 2008

CLIENT RESPONSIBLE TO PROVIDE ELECTRICAL 20 AMP J-BOX AT SIGN LOCATION

**ALL STAR SIGNS**  
 6625 S.Valley View #242  
 Las Vegas, Nevada 89118  
 contr. lic. #52302 fax 248-8390 (702) 269-8390

This rendering is provided to you and your company as Allstar's proposal to suit your need for your custom sign display. Thank you for not sharing, copying or reproducing this artwork with any others. Colors, measurements and other items may vary as described. Refer to color charts and your salesperson for more precise details.

NAME: Ebenezer Church  
 LOCATION: 1072 Bartlett Ave., Las Vegas, NV  
 DATE: 1/17/08

CLIENT SIGNATURE

DATE

PROPERTY MGMT. SIGNATURE

DATE

VAR-23575 02-20-08 CC



CONCORD STREET

scale: 3/16" = 1'-0"



BARTLETT AVENUE

*sign location*

JAN 17 2008

CLIENT RESPONSIBLE TO PROVIDE ELECTRICAL 20 AMP J-BOX AT SIGN LOCATION

**ALL STAR SIGNS**  
 6625 S.Valley View #242  
 Las Vegas, Nevada 89118  
 contr. lic. #52302 fax 248-8390 (702) 269-8390

This rendering is provided to you and your company as Allstar's proposal to suit your need for your custom sign display. Thank you for not sharing, copying or reproducing this artwork with any others. Colors, measurements and other items may vary as described. Refer to color charts and your salesperson for more precise details.

NAME: Ebenezer Church  
 LOCATION: 1072 Bartlett Ave., Las Vegas, NV  
 DATE: 1/17/08

CLIENT SIGNATURE \_\_\_\_\_

DATE \_\_\_\_\_

PROPERTY MGMT. SIGNATURE \_\_\_\_\_

DATE \_\_\_\_\_

VAR-23575 02-20-08 CC



50 sq. ft.

7'-6"

6'-6"

READER BOARD:  
size shown here : 2'-8" x 4'-9"

scale: 3/4" = 1'-0"

PRODUCE (1) DOUBLE SIDED ILLUMINATED  
MONUMENT DISPLAY,  
ALUMINUM CONSTRUCTION

WHITE LEXAN FACE WITH LETTERING  
AND GRAPHICS AS ILLUSTRATED, USING  
BURGUNDY TRANSLUCENT VINYL,  
BLACK VINYL & MULTI-COLORED TRANS. LOGO  
WHITE SHOW THRU LETTERS: PASTOR ...  
BURGUNDY CROSS


READER BOARD: 2'-8" x 4'-9" ,DOUBLE SIDED  
RED LAMP, 4 LINES AVAILABLE

TEX COATED AND PAINTED TO MATCH BLDG COLOR  
REVEALS PAINTED BURGUNDY

RECEIVED

JAN 17 2008

CLIENT RESPONSIBLE TO PROVIDE ELECTRICAL 20 AMP J-BOX AT SIGN LOCATION

 <p>6625 S.Valley View #242 Las Vegas, Nevada 89118 fax 248-8390 (702) 269-8390</p> <p>contr. lic. #52302</p>	<p>This rendering is provided to you and your company as Allstar's proposal to suit your need for your custom sign display. Thank you for not sharing, copying or reproducing this artwork with any others. Colors, measurements and other items may vary as described. Refer to color charts and your salesperson for more precise details.</p>	NAME: Ebenezer Church
		LOCATION: 1072 Bartlett Ave., Las Vegas, NV
		DATE: 1/17/08
CLIENT SIGNATURE _____	DATE _____	PROPERTY MGMT. SIGNATURE _____
		DATE _____

VAR-23575 02-20-08 CC