


CENTENNIAL PARKWAY

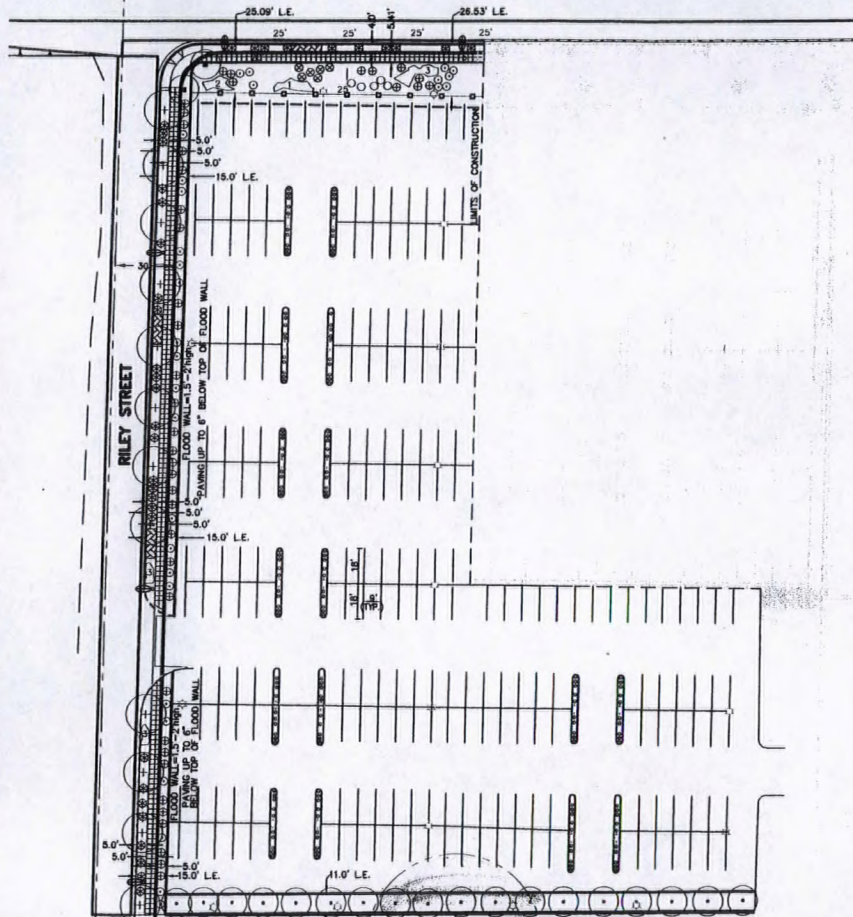

LEGEND

- CENTERLINE
- PROPERTY LINE
- PROPERTY LINE - NOT A PART
- GUARD RAIL
- 'L' TYPE CURB
- EDGE OF PAVEMENT
- 'A' TYPE CURB
- CMU-COL WITH
- WEIGHT BLOCK
- 6" HIGH CMU-WALL
- FIRE HYDRANT
- WATER VALVE
- WATER METER
- REDUCED PRESSURE PRINCIPLE ASSEMBLY
- DOUBLE CHECK DETECTOR ASSEMBLY
- LE LANDSCAPE EASMENT
- STREET LIGHT
- AREA LIGHT
- ELECTRIC MANHOLE
- INTERCOM PULLBOX
- CABLE TV PULLBOX
- TELEPHONE MANHOLE
- TREES

PLANT LEGEND

SYMBOL	BOTANICAL NAME	COMMON NAME	SIZE	REMARKS
●	CHITALPA TASHKENTENSIS	CHITALPA	36" BOX	STANDARD TRUNK
+	FRAXINUS VELUTINA "RIO GRANDE"	RIO GRANDE ASH	36" BOX	STANDARD TRUNK
○	PROSOPIS CHILENSIS	CHILEAN MESQUITE	24" BOX	MULTI-TRUNK
✱	WASHINGTONIA ROBUSTA	MEXICAN FAN PALM	36" BOX	SKINNED
△	AGAVE AMERICANA MARGINATA	VARIEGATED AGAVE	5 GALLON	
○	CASSIA PHYLLODENA	SILVERY CASSIA	5 GALLON	
●	CHRYSACTINIA MEXICANA	DAMIANITA	5 GALLON	
⊕	LEUCOPHYLLUM LAEVDGATUM	CHIHUAHUA SAGE	5 GALLON	
⊕	MUHLENBERGIA CAPILLARS "R.M."	REGAL MIST DEER GRASS	5 GALLON	
⊕	SALVA CLEVELANDII	CHAPARRAL SAGE	5 GALLON	
⊕	SALVA GREGGI	AUTUM SAGE	5 GALLON	
⊕	BACCHARIS "CENTENNIAL"	CENTENNIAL BACCHARIS	1 GALLON	36" O.C.
⊕	LANTANA "NEW GOLD"	NEW GOLD LANTANA	1 GALLON	24" O.C.
⊕	DALEA CAPITATA	GREEN DALEA	1 GALLON	24" O.C.
⊕	MOJAVE GOLD DECOMPOSED GRANITE, 3/4 SCREENED @ 2" DEPTH IN ALL PLANTER AREAS			

WVR-27425
04/10/08 PC



VICINITY MAP

NOT TO SCALE

NOT A PART
22,465 sq. ft.
0.51 acres
APN 123-28-510-003
PER FILE 79 OF PARCEL MAPS
PAGE 08

NOT A PART
22,010 sq. ft.
0.51 acres
APN 123-28-510-003
PER FILE 79 OF PARCEL MAPS
PAGE 08

JIM MARSH CONSULTING, INC. AUTOMOTIVE
EXISTING BUILDING
P.F. # 2506.37

NO.	DATE	REVISIONS DESCRIPTION	APPROVED

JIM MARSH CONSULTING, INC.
2500 W. WASHINGTON AVENUE, SUITE 200
LAS VEGAS, NEVADA 89102
TEL: (702) 251-2500
FAX: (702) 251-2505

SITE-PLAN
JIM MARSH CHRYSLER & JEEP
8555 W. CENTENNIAL PARKWAY
A PORTION OF CENTENNIAL PLATS
BOOK 102, 42 OF
CITY OF LAS VEGAS, NEVADA
APN 123-28-510-003

DATE: 03-08-08
SCALE: 1" = 30'
JOB No.: 7208.3
DRAWN BY: BDB
CHECKED BY: PASJ
SHEET NO.