



PLANNING & DEVELOPMENT DEPARTMENT

STATEMENT OF FINANCIAL INTEREST

Case Number: **RQR-27071** APN: 1253 5401004

Name of Property Owner: MARTIN W. GREENWALD

Name of Applicant: CLEAR CHANNEL OUTDOOR

Name of Representative: _____

To the best of your knowledge, does the Mayor or any member of the City Council or Planning Commission have any financial interest in this or any other property with the property owner, applicant, the property owner or applicant's general or limited partners, or an officer of their corporation or limited liability company?

_____ Yes X No

If yes, please indicate the member of the City Council or Planning Commission who is involved and list the name(s) of the person or persons with whom the City Official holds an interest. Also list the Assessor's Parcel Number if the property in which the interest is held is different from the case parcel.

City Official: _____

Partner(s): _____

APN: _____

Signature of Property Owner: *Martin W. Greenwald*


Print Name: MARTIN W. GREENWALD

Subscribed and sworn before me

This _____ day of _____, 20 SEE ATTACHED



Notary Public in and for said County and State

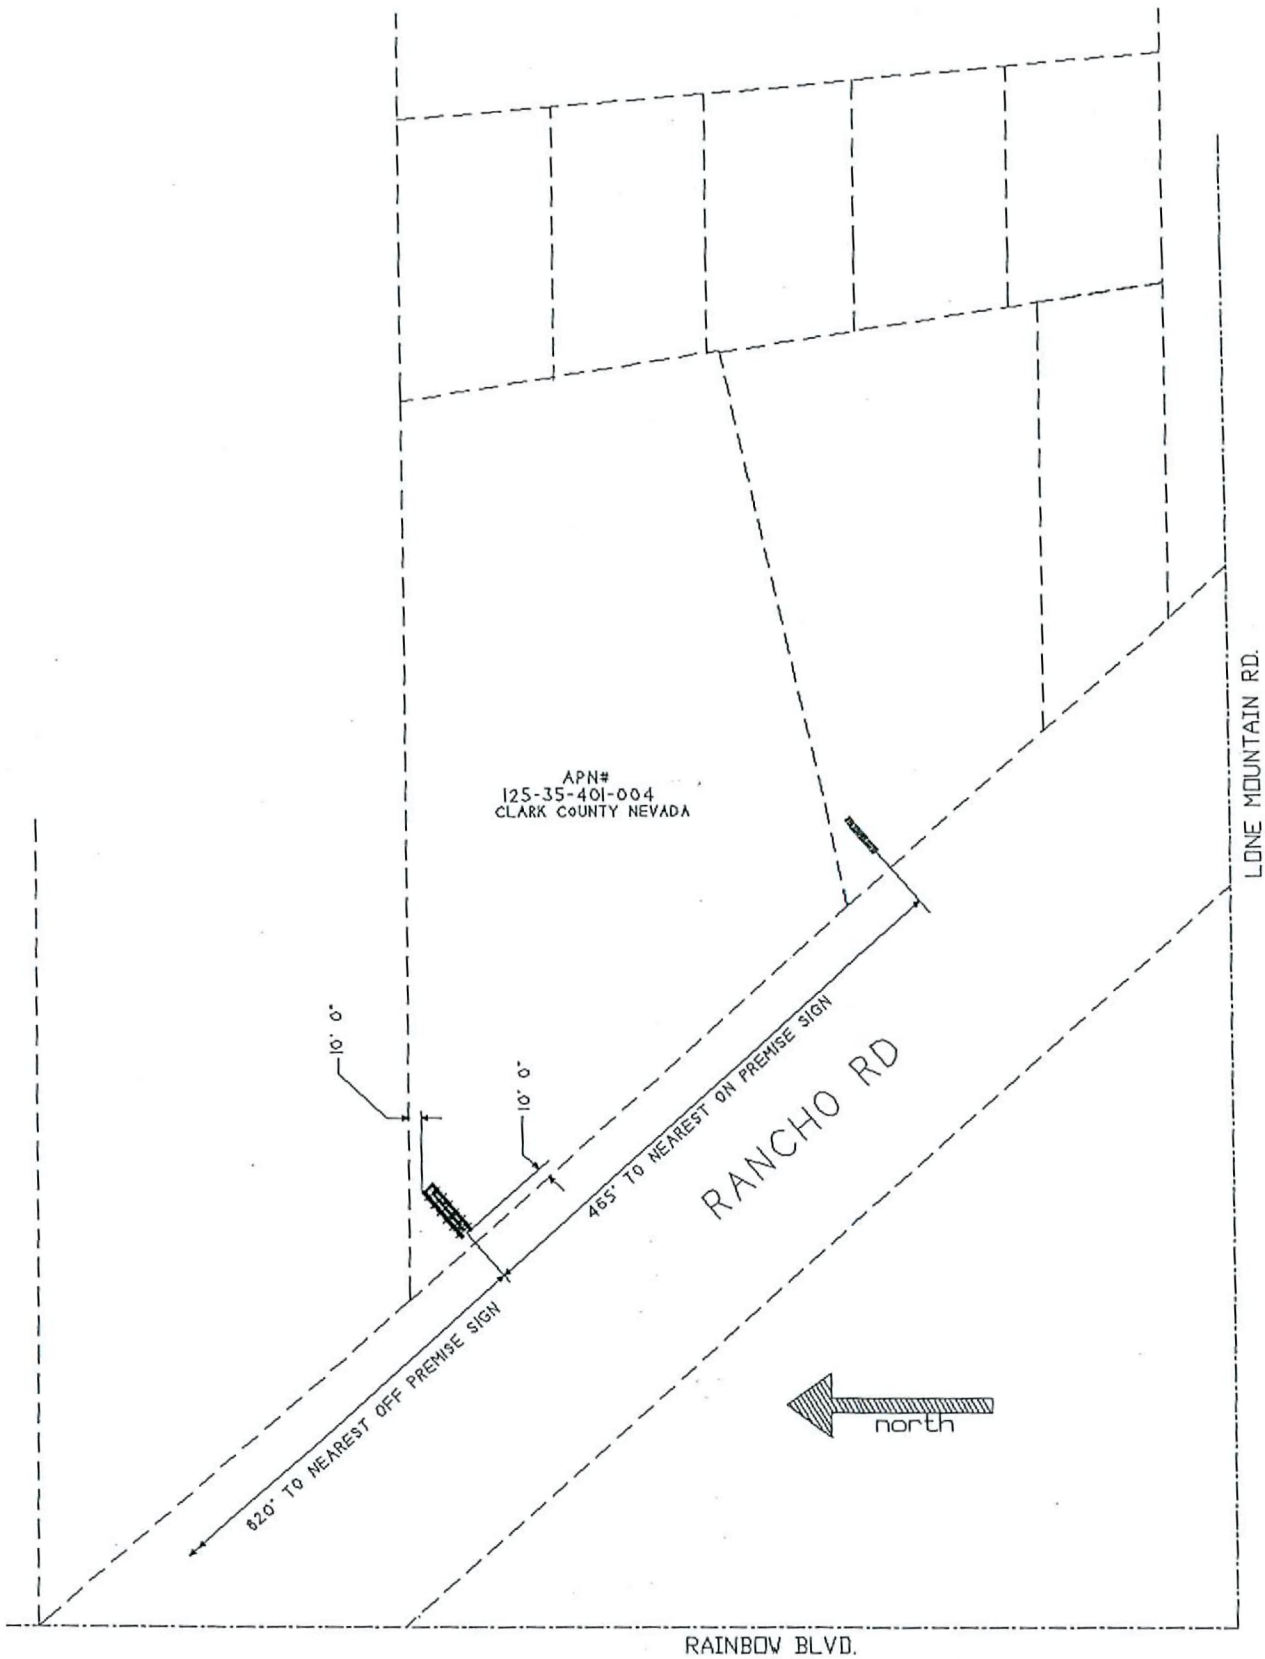

APN# 125-35-401-004
U-237-94(1) FIVE YEAR REVIEW

SITE PLAN

SCALE 1" = 60'
T19S R60E SECTION 35
SW1/4 SW1/4

RQR-27071

04/24/08 PC

RECEIVED
FEB 26 2008