


CRYSTAL PEAKS WATER COMPANY

Remodeling of existing building for the production of bottled water

1300 Las Vegas Blvd N

Las Vegas Nevada

Las Vegas Blvd North

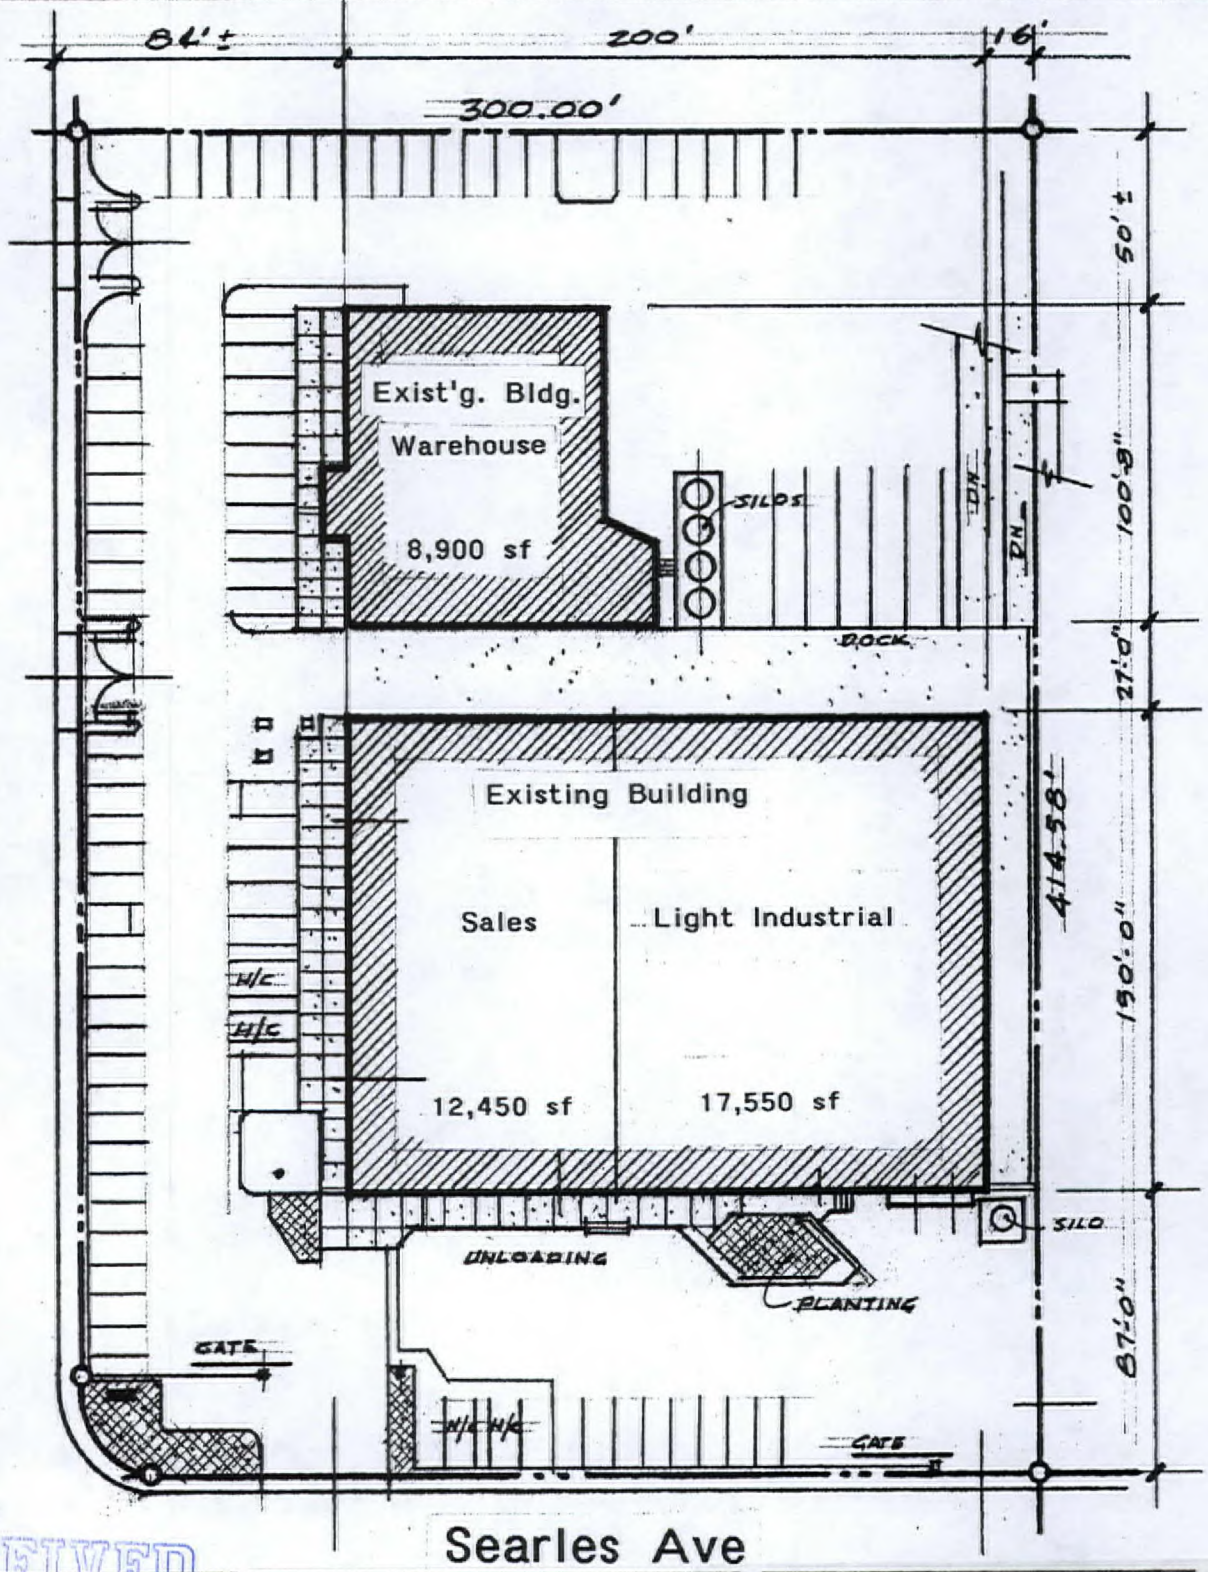

RECEIVED
FEB 22 2008

Searles Ave

ZON-27025
04/24/08 PC

SITE PLAN



1" = 60'


DB FEB 2008 G.T.

CRYSTAL PEAKS WATER COMPANY

Remodeling of existing building for the production of bottled water

1300 Las Vegas Blvd N

Las Vegas Nevada

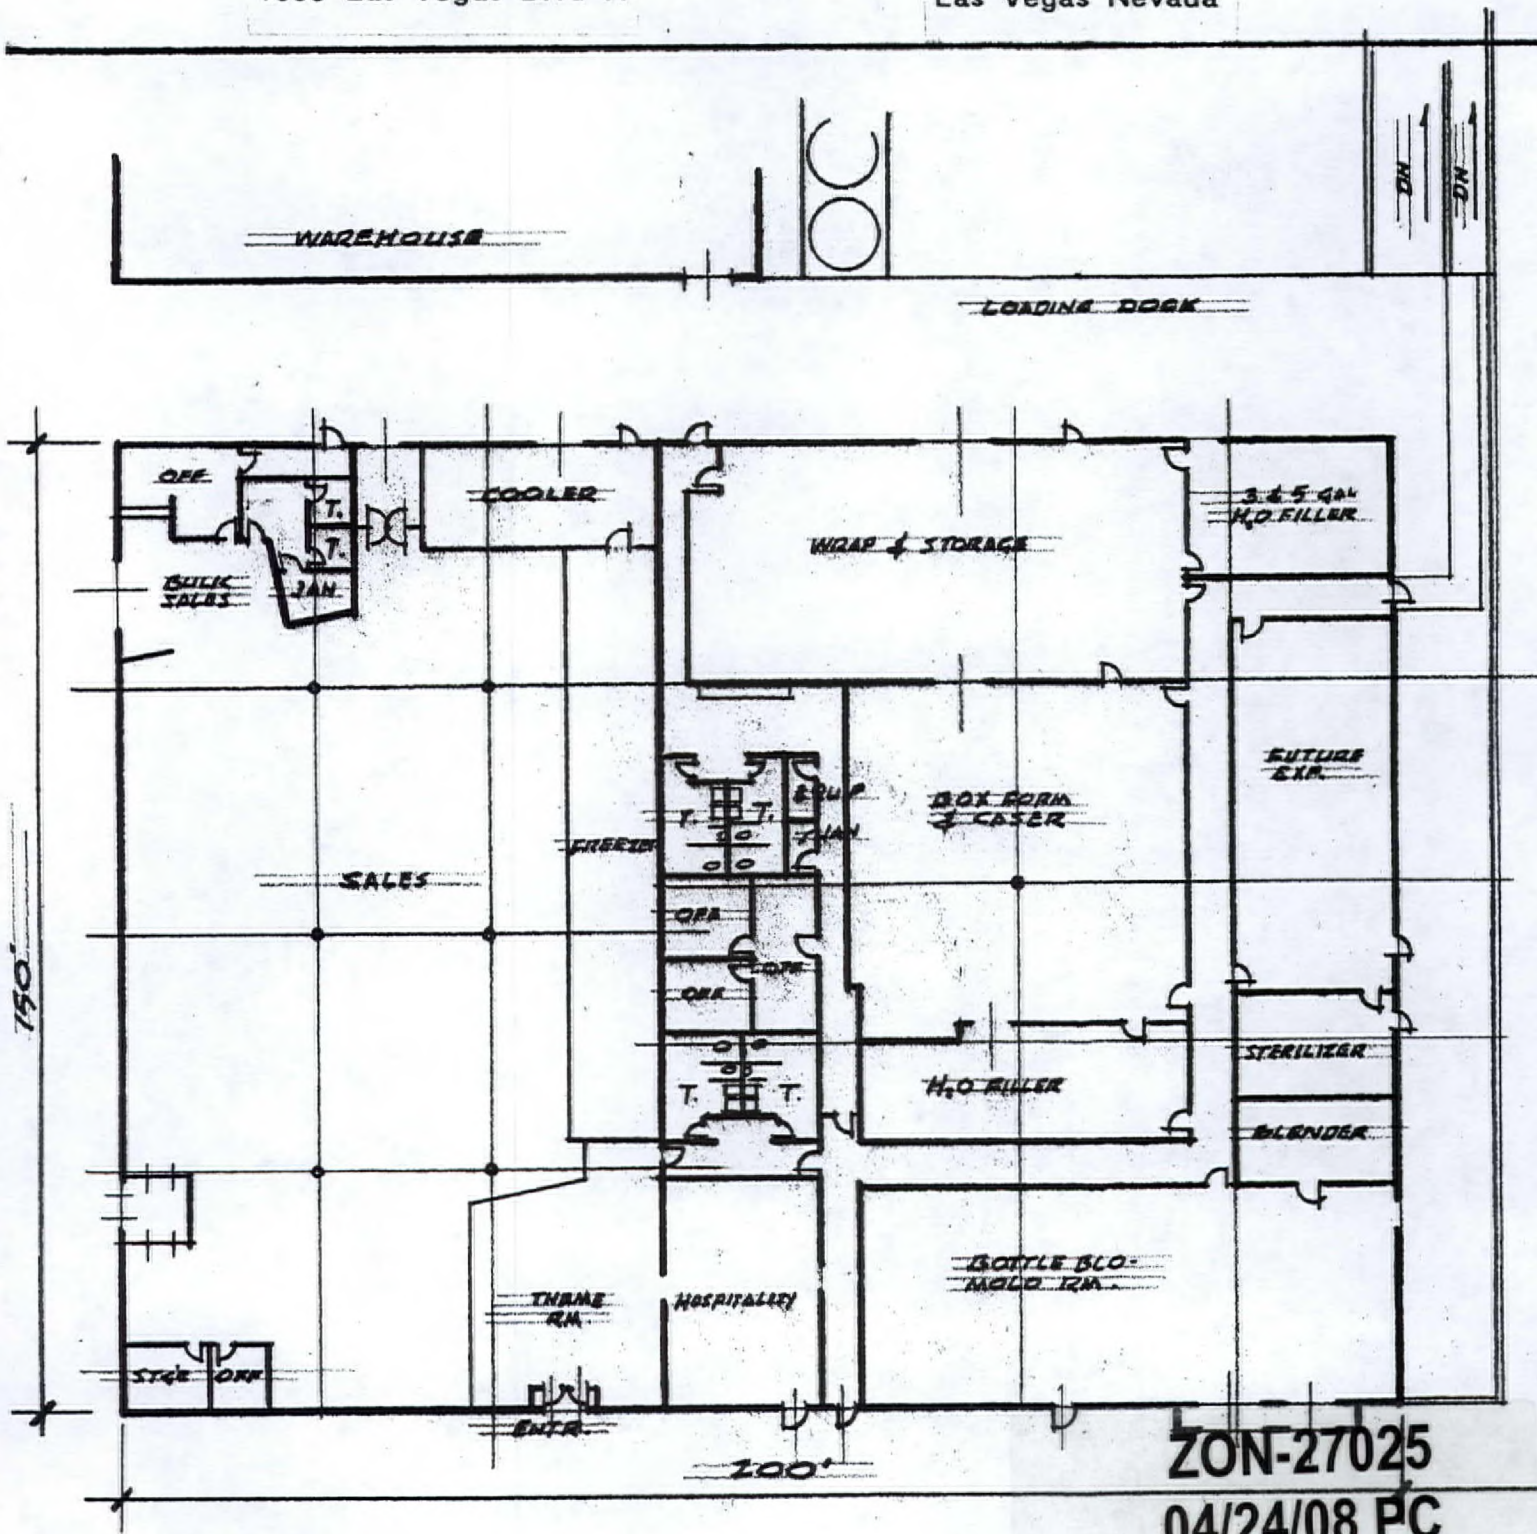

FLOOR PLAN

1" = 30'

RECEIVED
FEB 22 2008

ZON-27025
04/24/08 PC

08 FEB 2008 G.T.