



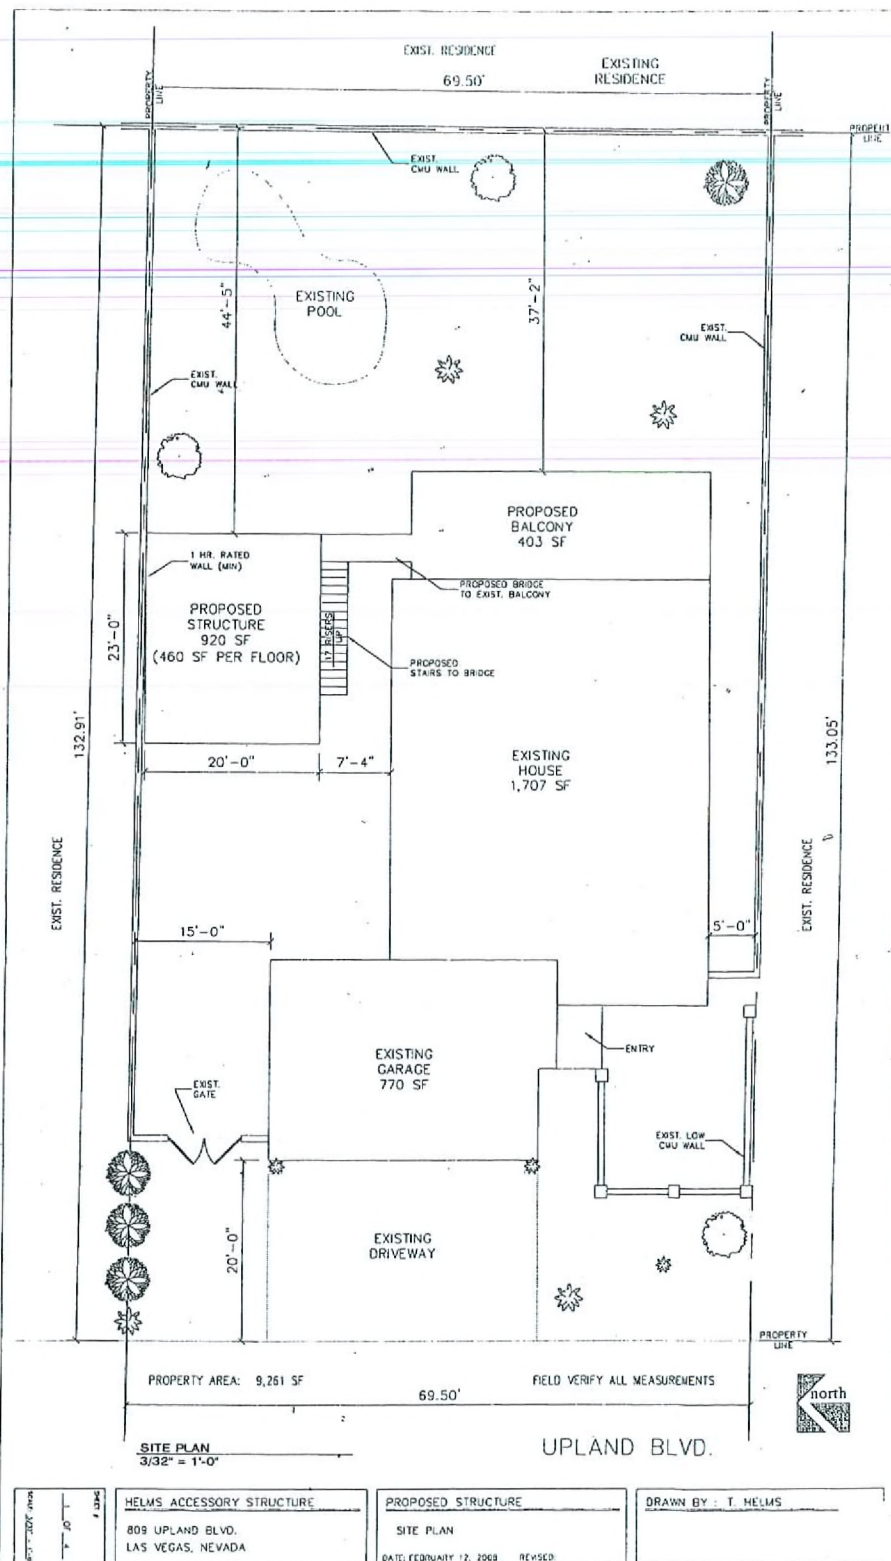

RECEIVED
MAR 10 2008




SUP-27281
04/24/08 PC

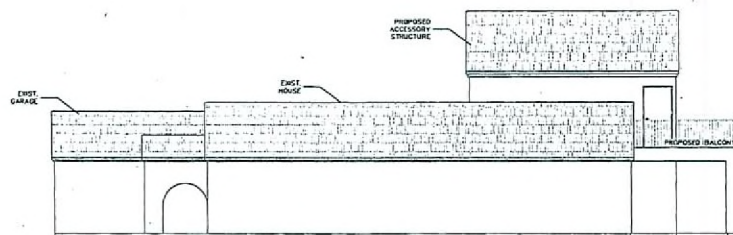

EAST ELEVATION
3/32" = 1'-0"

NOTE:
 • MULTI-COLORED ROOF TILE TO MATCH EXISTING HOUSE
 • WHITE STUCCO TO MATCH EXISTING HOUSE
 • PAINT COLOR TO MATCH EXISTING HOUSE

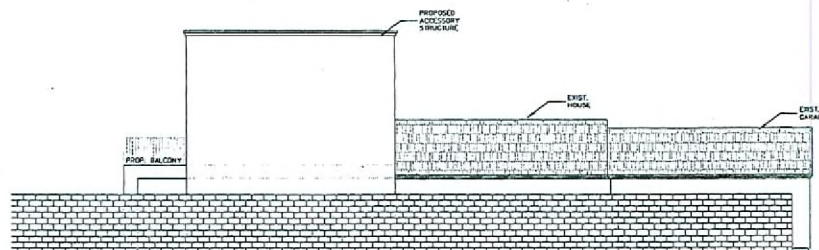

WEST ELEVATION
3/32" = 1'-0"

DRAWN BY: J. T. HELMS

PROPOSED STRUCTURE
ELEVATIONS

DATE: FEBRUARY 12, 2008 REVISED

HELMS ACCESSORY STRUCTURE

803 UPLAND BLVD.
LAS VEGAS, NEVADA


SHEET 1

4 OF 4

SCALE: 3/32" = 1'-0"

RECEIVED
MAR 10 2008


SUP-27281
04/24/08 PC

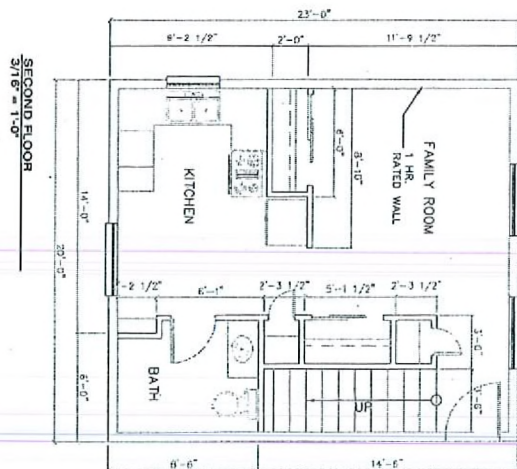

SECOND FLOOR
3/16" = 1'-0"


RECEIVED
MAR 10 2008

SUP-27281
04/24/08 PC

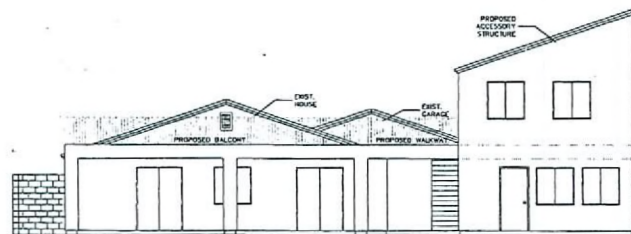

EAST ELEVATION
3/32" = 1'-0"

- NOTE:
- MULTI-COLORED ROOF TILE TO MATCH EXISTING HOUSE
 - WHITE STUCCO TO MATCH EXISTING HOUSE
 - PAINT COLOR TO MATCH EXISTING HOUSE

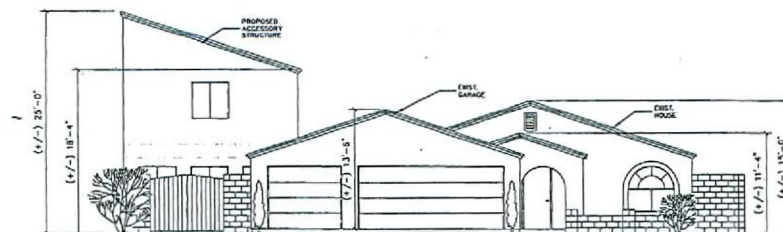

WEST ELEVATION
3/32" = 1'-0"

DRAWN BY: T. HELMS

PROPOSED STRUCTURE
ELEVATIONS

DATE: FEBRUARY 12, 2008 REVISED:

HELMS ACCESSORY STRUCTURE

809 UPLAND BLVD.
LAS VEGAS, NEVADA

SHEET #

1 OF 4

SCALE: 3/32" = 1'-0"

RECEIVED
MAR 10 2008

SUP-27281
04/24/08 PC