

\$ 800.00



PLANNING & DEVELOPMENT DEPARTMENT

STATEMENT OF FINANCIAL INTEREST


Case Number: **SUP-27749** APN: 139-33-402-001
 Name of Property Owner: 701 SHADOW LANE, LLC
 Name of Applicant: TOWER-REALTY & DEVELOPEMENT
 Name of Representative: LOUIS CARNESAUE


To the best of your knowledge, does the Mayor or any member of the City Council or Planning Commission have any financial interest in this or any other property with the property owner, applicant, the property owner or applicant's general or limited partners, or an officer of their corporation or limited liability company?


Yes No

If yes, please indicate the member of the City Council or Planning Commission who is involved and list the name(s) of the person or persons with whom the City Official holds an interest. Also list the Assessor's Parcel Number if the property in which the interest is held is different from the case parcel.


City Official: _____
 Partner(s): _____
 APN: _____

Signature of Property Owner: 
 Print Name: 701 SHADOW LANE, LLC

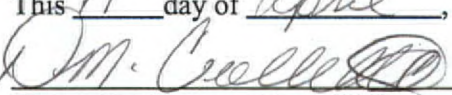Subscribed and sworn before me
 This 11 day of April, 2008

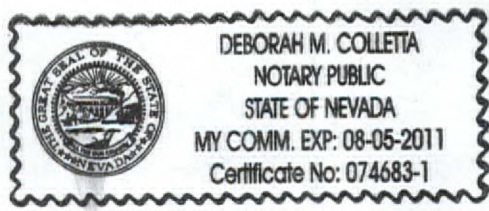 Notary Public in and for said County and State

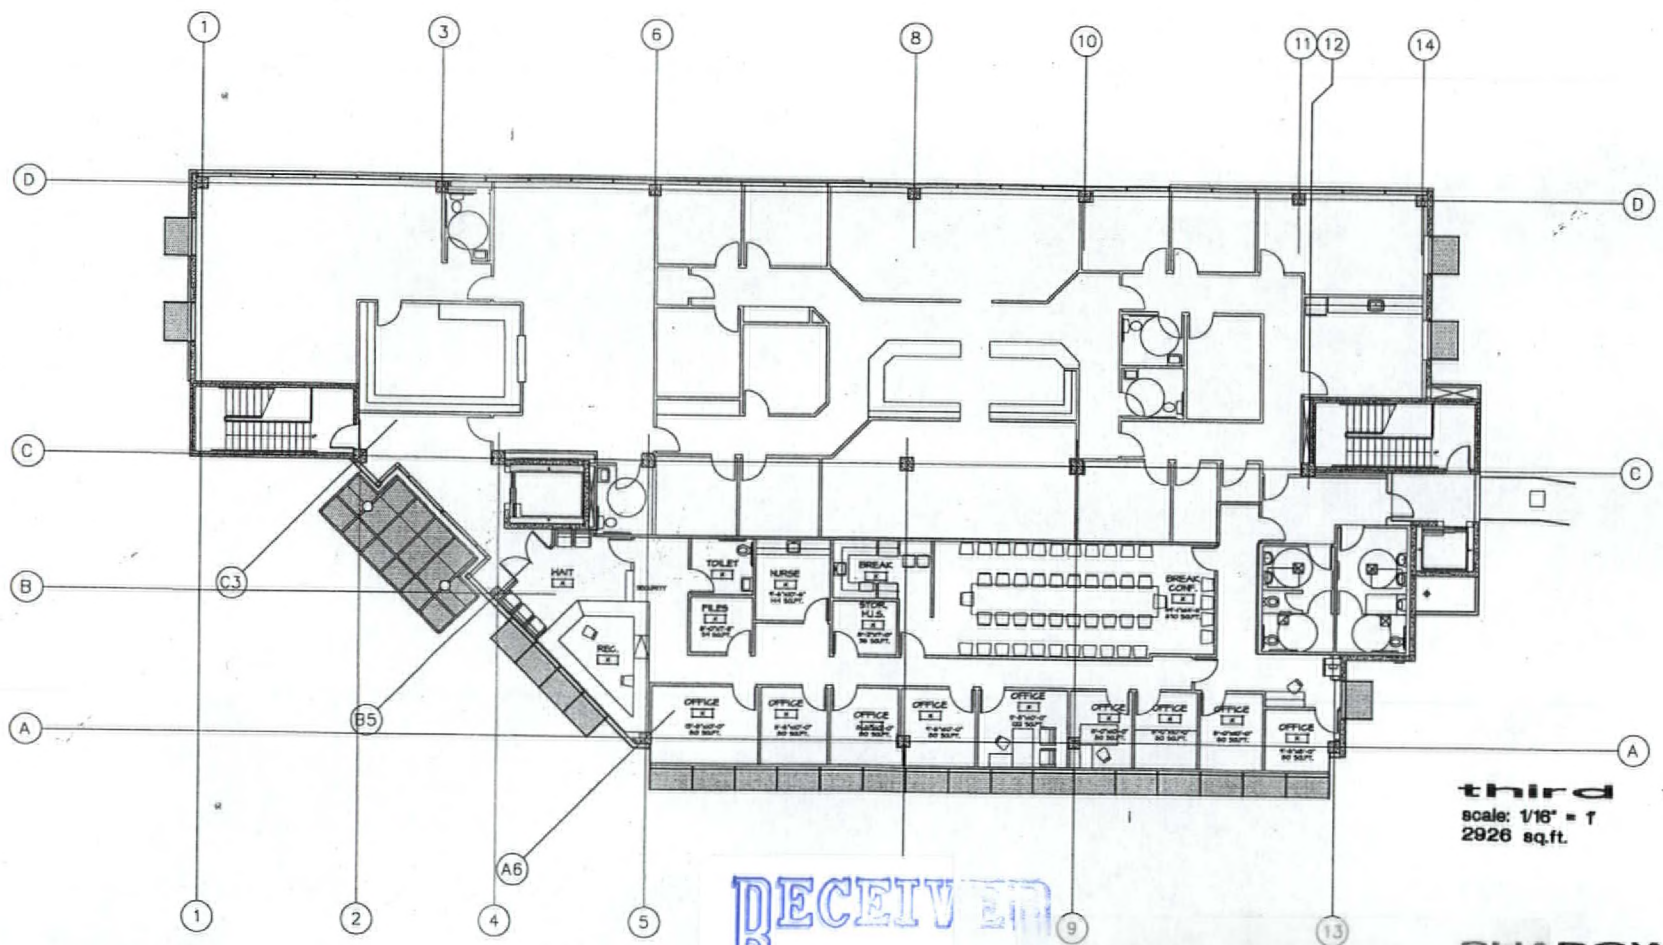

CCSS




third floor
scale: 1/16" = 1'
2926 sq.ft.

RECEIVED
APR 11 2008

SUP-27749
05/22/08 PC

SHADOW LANE
701 SHADOW LANE
ESTAR ARCHITECTS
ARCHITECTURE • PLANNING • INTERIOR DESIGN
3900 MEADOWS LANE SUITE 220 LAS VEGAS, NEVADA 89169
TELEPHONE: (702) 878-0000 FAX: (702) 878-8444
www.wegncarchitects.com
DATE: 05.22.08 PROJECT NUMBER: 02101

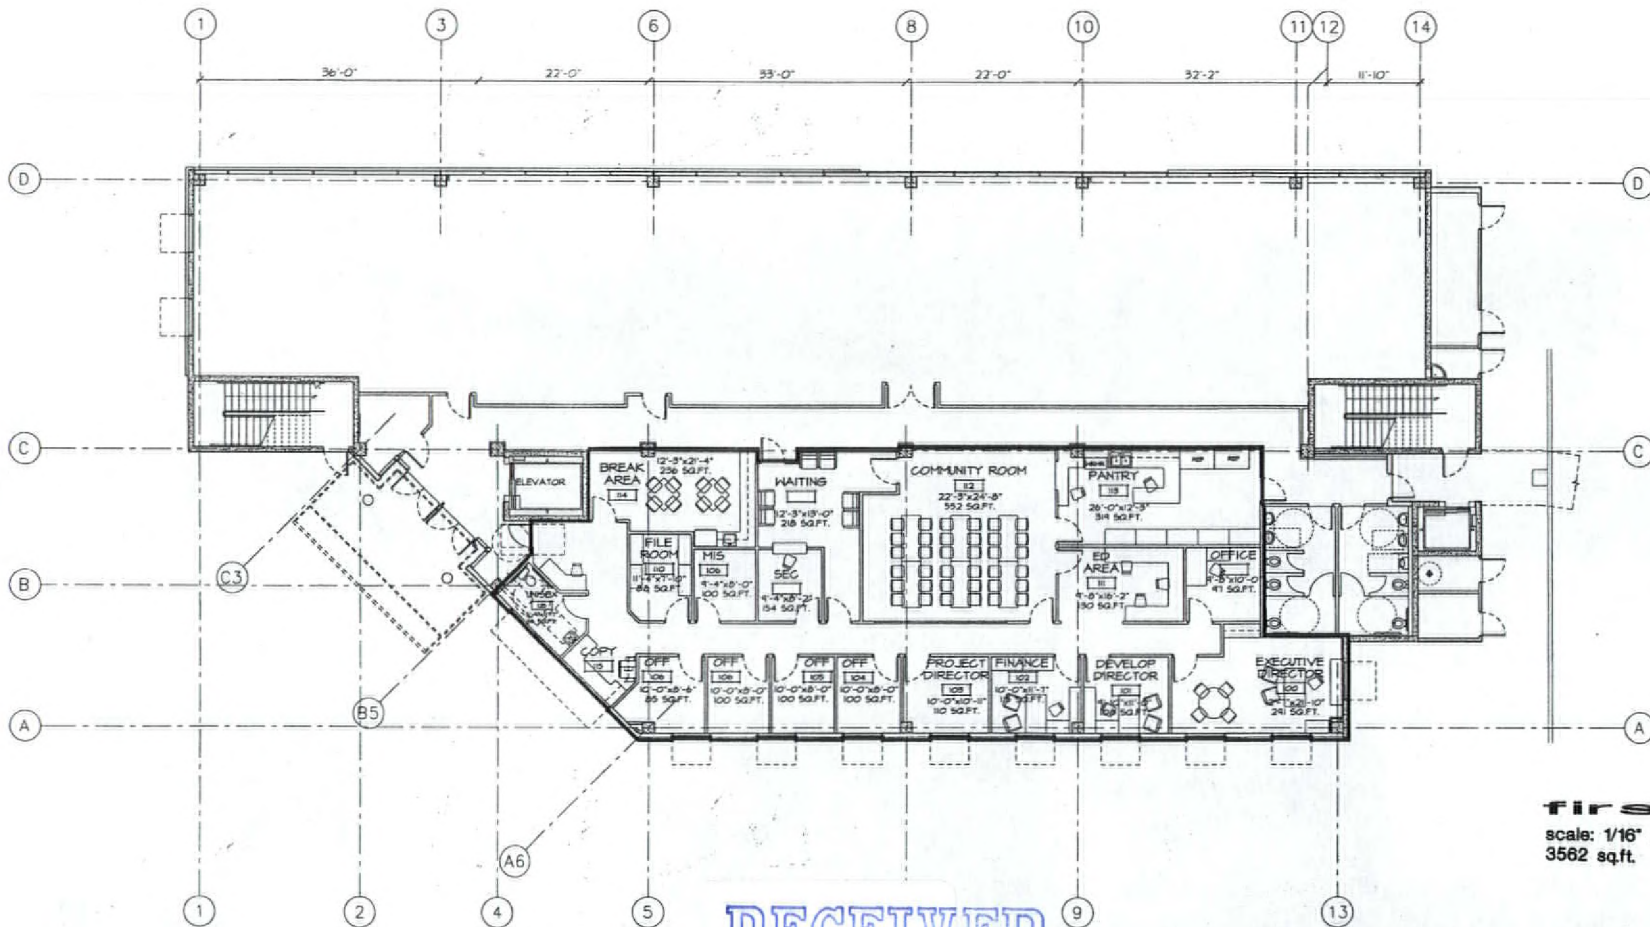

first floor

scale: 1/16" = 1'
3562 sq.ft.

RECEIVED
APR 11 2008

SUP-27749
05/22/08 PC

SHADOW LANE
701 SHADOW LANE

ESTAR ARCHITECTS
ARCHITECTURE • PLANNING • INTERIOR DESIGN
3700 HEADROWS LANE SUITE 220 LAS VEGAS, NEVADA 89107
TELEPHONE: (702) 878-0000 FAX: (702) 878-8430
www.wagnorchitects.com