



PLANNING & DEVELOPMENT DEPARTMENT

STATEMENT OF FINANCIAL INTEREST

Case Number: **SUP-26487** APN: _____

⊗ Name of Property Owner: SOLADA GROUP

Name of Applicant: BRIAN PERKINS L.V. INK INC.

To the best of your knowledge, does the Mayor or any member of the City Council or Planning Commission have any financial interest in this or any other property with the property owner, applicant, the property owner or applicant's general or limited partners, or an officer of their corporation or limited liability company?

_____ Yes


X No

If yes, please indicate the member of the City Council or Planning Commission who is involved and list the name(s) of the person or persons with whom the City Official holds an interest. Also list the Assessor's Parcel Number if the property in which the interest is held is different from the case parcel.

City Official: _____

Partner(s): _____

APN: _____

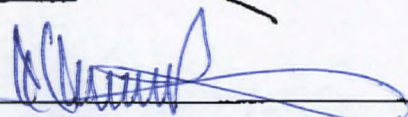⊗ Signature of Property Owner: 


⊗ Print Name: ALBERT TABAN

⊗ Subscribed and sworn before me * SEE ATTACHED

This 18th day of January, 2008

Carmen Pazargad
Notary Public in and for said County and State



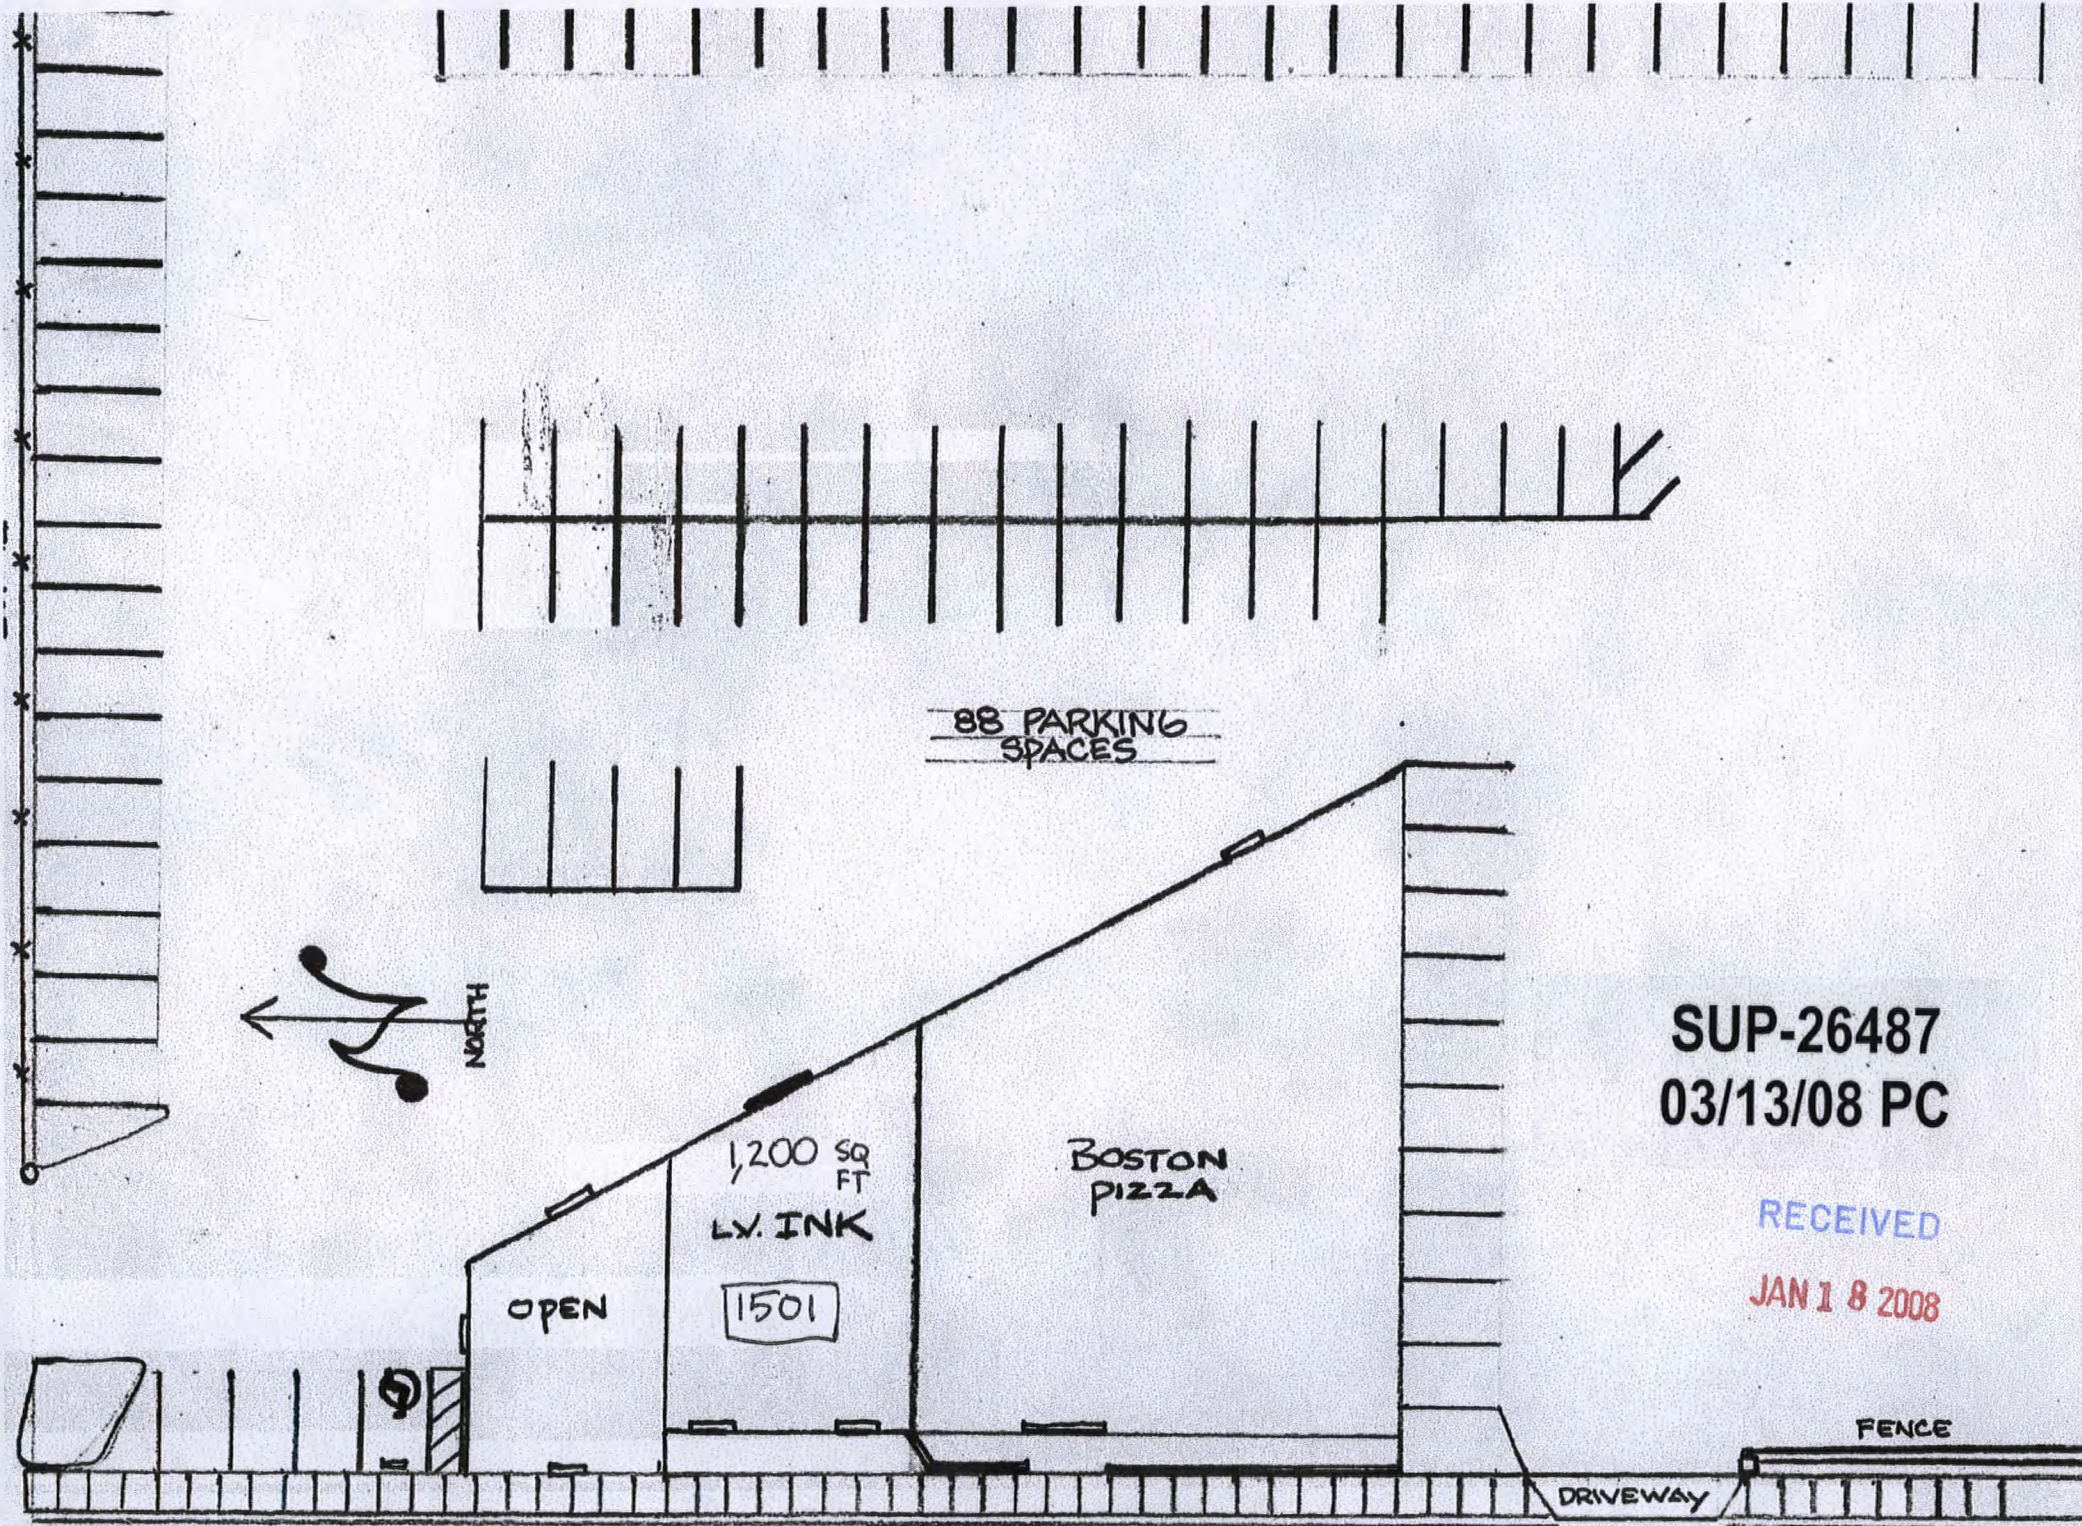

88 PARKING
SPACES



OPEN

1,200 SQ
FT
LV. INK

1501

BOSTON
PIZZA

SUP-26487
03/13/08 PC

RECEIVED
JAN 18 2008

DRIVEWAY

FENCE

LAS VEGAS BLVD.

SCALE ENG. 30

* NOT TO SCALE.



