



PLANNING & DEVELOPMENT DEPARTMENT

STATEMENT OF FINANCIAL INTEREST

SDR-25253

Case Number: _____ APN: 138-28-401-013

Name of Property Owner: International Church of Las Vegas

Name of Applicant: International Church of Las Vegas

Name of Representative: Michael Bradanini

To the best of your knowledge, does the Mayor or any member of the City Council or Planning Commission have any financial interest in this or any other property with the property owner, applicant, the property owner or applicant's general or limited partners, or an officer of their corporation or limited liability company?

_____ Yes No

If yes, please indicate the member of the City Council or Planning Commission who is involved and list the name(s) of the person or persons with whom the City Official holds an interest. Also list the Assessor's Parcel Number if the property in which the interest is held is different from the case parcel.

City Official: _____

Partner(s): _____

APN: _____

Signature of Property Owner: *Demie L. Bradanini*

Print Name: Demie L. Bradanini

Subscribed and sworn before me

This 9th day of OCTOBER, 2007

Miriam R. Scharsch
Notary Public in and for said County and State



RECEIVED
OCT 23 2007

MODULAR BUILDING LEGEND


- | | | |
|--|--|--|
| MODULAR A : EXISTING MODULAR FOR CLASS ROOM / OFFICE USE TO REMAIN ONE YEAR | MODULAR D : EXISTING MODULAR FOR CLASS ROOM TO REMAIN, REFER TO SHEET A4.1 FOR EXTERIOR IMPROVEMENT | BUILDING G : EXISTING PRE-SCHOOL
BUILDING H : EXISTING CHAPEL |
| MODULAR B : EXISTING MODULAR FOR OFFICE SPACE TO REMAIN, REFER TO SHEET A4.1 FOR EXTERIOR IMPROVEMENT | MODULAR E : EXISTING MODULAR FOR CLASS ROOM TO REMAIN, REFER TO SHEET A4.1 FOR EXTERIOR IMPROVEMENT | |
| MODULAR C : EXISTING MODULAR FOR CLASS ROOM TO REMAIN, REFER TO SHEET A4.1 FOR EXTERIOR IMPROVEMENT | BUILDING F : EXISTING OFFICE ADMINISTRATION | |

SHEET NOTES

VINCITY MAP



1000 Mountain Ave. 15
 Las Vegas, NV 89119
 Tel: 702.871.3416
 Fax: 702.871.2030
 www.jvcarchitects.com
 at a scale (3" = 1'-0") or (1" = 1'-0")
 a workshop, a studio

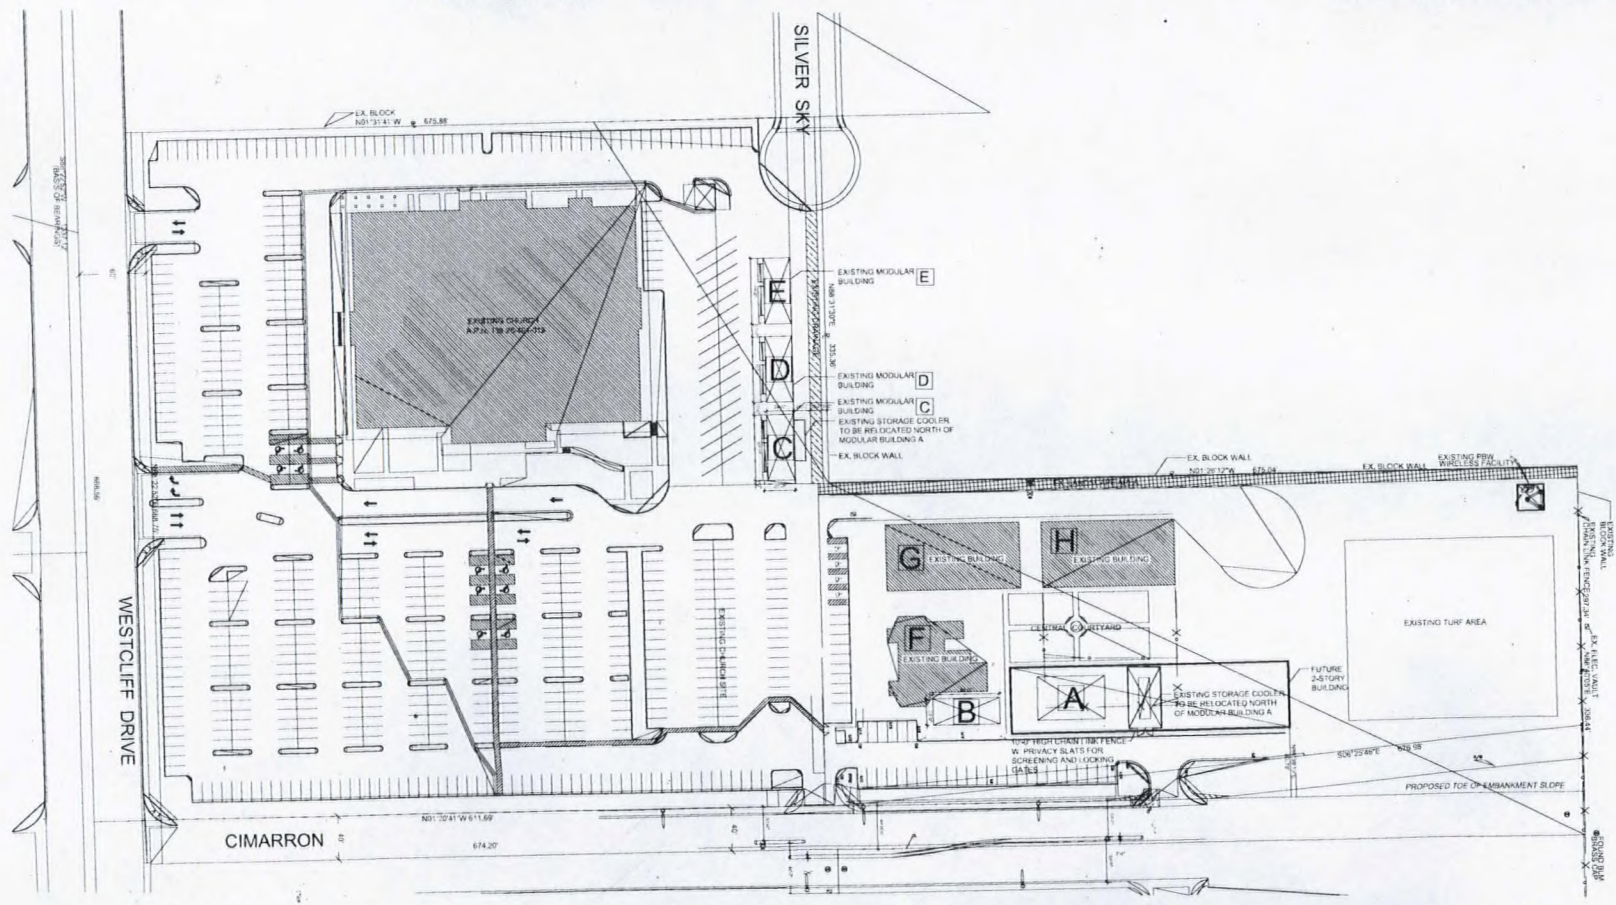

-01- SITE PLAN

SCALE 1" = 50'

INTERNATIONAL CHURCH OF LAS VEGAS
MAIN CAMPUS, MODULAR RENOVATION

8100 WESTCLIFF DR.
 LAS VEGAS, NV 89145

0806-ICLV-MOD
 02.26.08

SITE PLAN
 AS1.1
 SCHEMATIC DESIGN

SDR-25253
 REVISED
 03/13/08 PC

RECEIVED
 FEB 28 2008

SHEET NOTES

WALL COLOR LEGEND



P1: FIELD COLOR, MATCHING W/
EXISTING BUILDING



P2: ACCENT COLOR, MATCHING W/
EXISTING BUILDING






JVC ARCHITECTS
1100 WEST CLIFF DRIVE
LAS VEGAS, NV 89115
702.735.1111
www.jvcarchitects.com

INTERNATIONAL CHURCH OF LAS VEGAS
MAIN CAMPUS, MODULAR RENOVATION
8100 WEST CLIFF DR
LAS VEGAS, NV 89115

0006-ICLV-0006
02.26.08

RECEIVED
FEB 28 2008

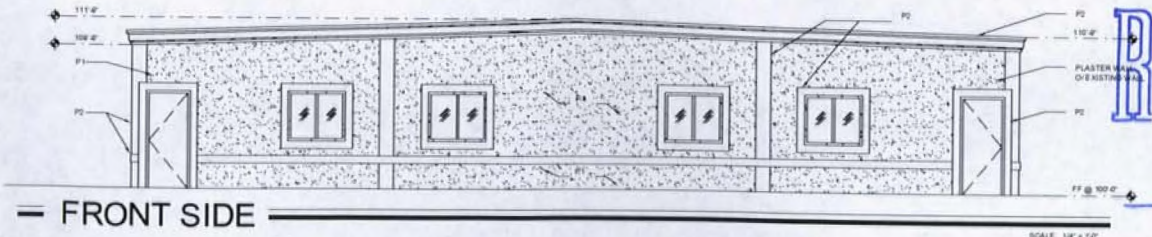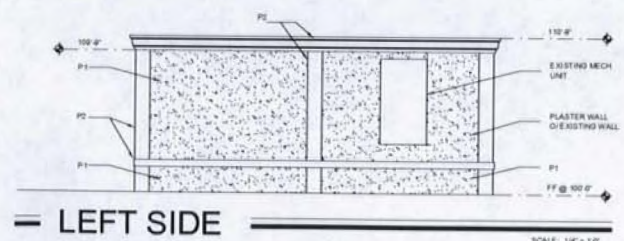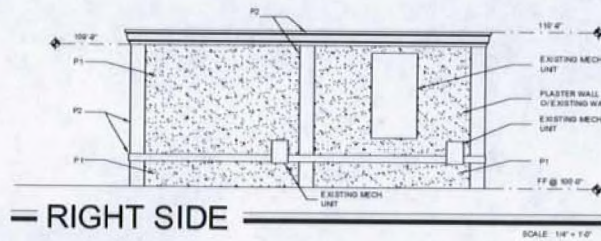

SDR-25253
REVISED
03/13/08 PC

EXTERIOR ELEVATION
A4.1
SCHEMATIC DESIGN