



PLANNING & DEVELOPMENT DEPARTMENT

STATEMENT OF FINANCIAL INTEREST

Case Number: **TMP-27023** APN: 125-15-101-003

Name of Property Owner: SPINNAKER HOME IX LLC

Name of Applicant: Royal Construction

Name of Representative: Thomason Consulting Engineers

To the best of your knowledge, does the Mayor or any member of the City Council or Planning Commission have any financial interest in this or any other property with the property owner, applicant, the property owner or applicant's general or limited partners, or an officer of their corporation or limited liability company?

Yes

No

If yes, please indicate the member of the City Council or Planning Commission who is involved and list the name(s) of the person or persons with whom the City Official holds an interest. Also list the Assessor's Parcel Number if the property in which the interest is held is different from the case parcel.

City Official: _____

Partner(s): _____

APN: _____

Signature of Property Owner: _____

Print Name:

SPINNAKER HOMES IX, LLC
S.B.A. DEVELOPMENT, INC DBA

Subscribed and sworn before me


ROYAL CONSTRUCTION CO. MANAGING MEMBER
STEPHEN B. AZEMBERG, PRESIDENT

This 10th day of December, 2007


Bonnie Funnell

Notary Public in and for said County and State



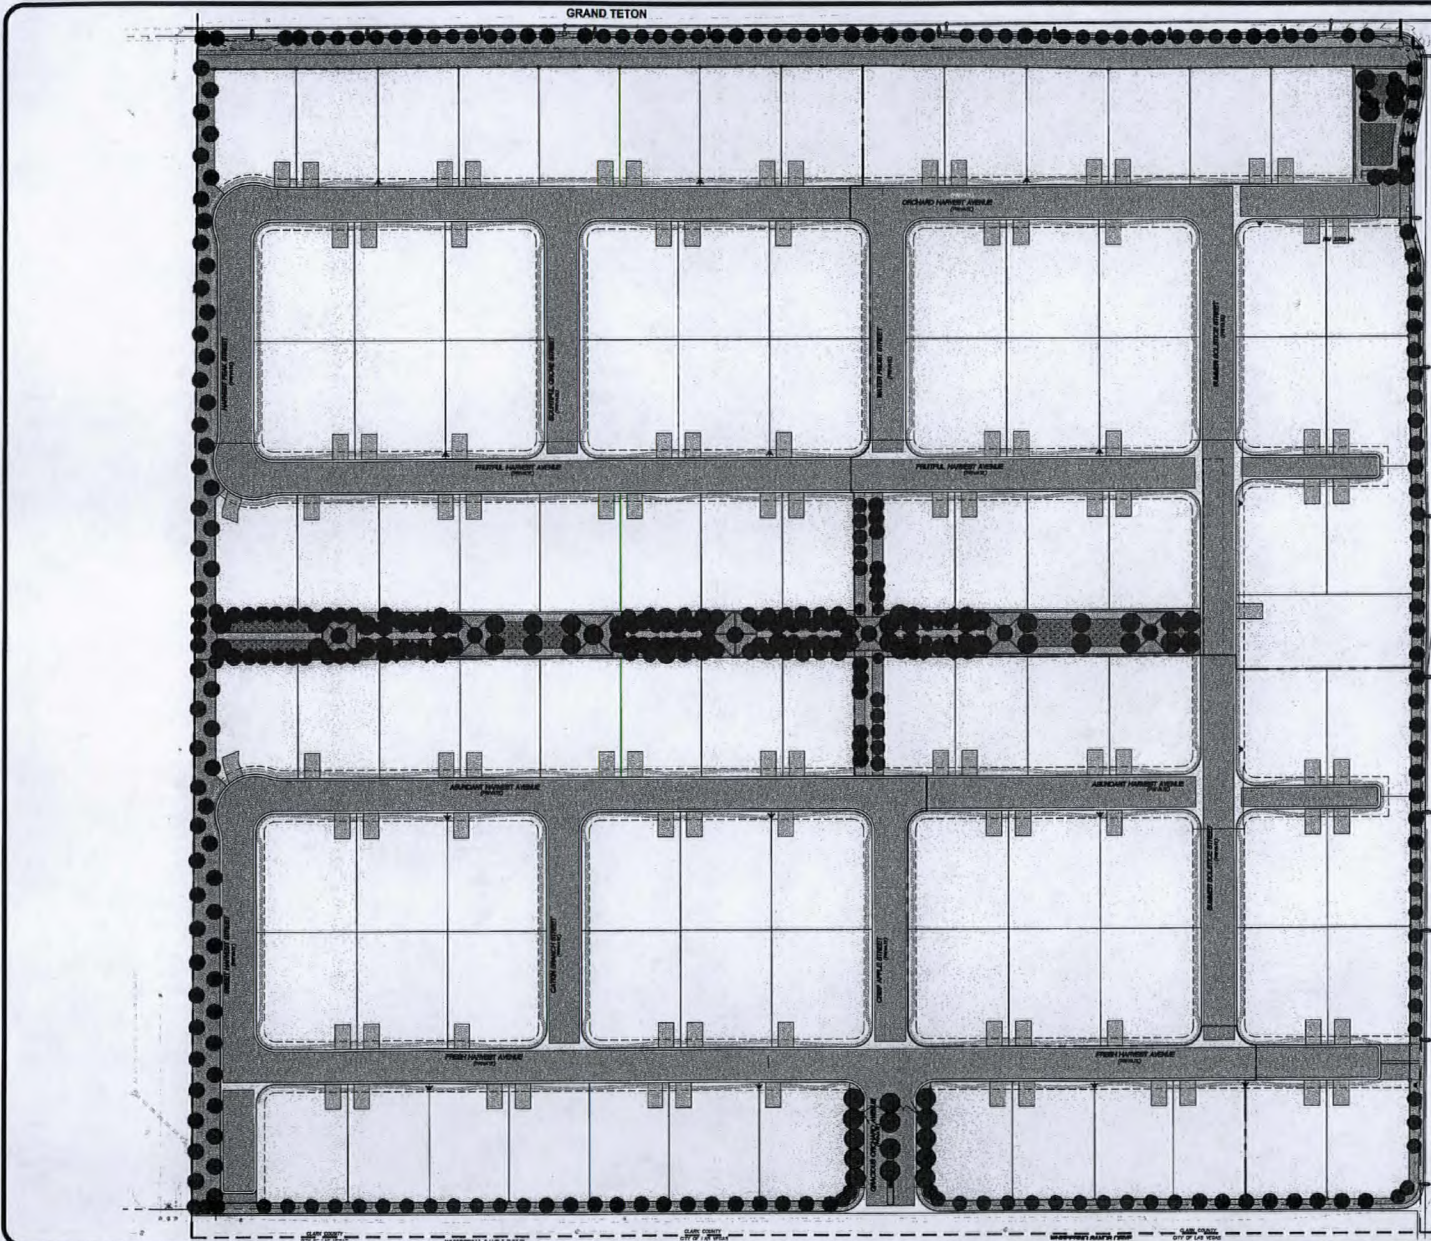

- TREE
- PLANTING AREA
- SIDEWALKS AND DRIVEWAYS
- LAWN
- ACTIVITY AREA
- DECORATIVE MULCH / UTILITY / EASEMENT
- HOMESITES
- ONSITE ROADWAYS

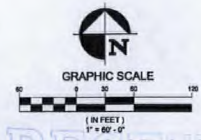


VBM
Studio
Land Planning | Landscape Architecture | Design
1001 S. Rainbow Blvd., Suite 200
Las Vegas, Nevada 89146
T 702.265.1044
F 702.265.0498
www.vbml.com

REVISIONS:

| NO. | DATE | DESCRIPTION |
|-----|------|-------------|
| | | |
| | | |
| | | |

**SPINNAKER HOMES
AT THE ORCHARD**
APN 125-15-101-003
LAS VEGAS, NEVADA

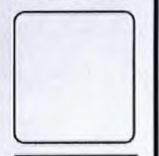

SHEET TITLE:
CONCEPTUAL
PLANTING PLAN

PROJECT NO.:
VBM 809

DRAWN BY:
HV

CHECKED BY:
DM

SCALE:
1" = 60'-0"

DATE:
01.04.08

LCP-0

**TMP-27023
05/08/08 PC**

APR 28 2008