



## PLANNING & DEVELOPMENT DEPARTMENT

## STATEMENT OF FINANCIAL INTEREST

Case Number: **SUP-27448** APN: 162-04-602-009

Name of Property Owner: MVR Corp <sup>VIVIENNE</sup>  
~~VIVIAN~~ AND MURRAY RAKOWSKY

Name of Applicant: JADETREE MONEY STORES LLC

Name of Representative: JEFF SCHARER

To the best of your knowledge, does the Mayor or any member of the City Council or Planning Commission have any financial interest in this or any other property with the property owner, applicant, the property owner or applicant's general or limited partners, or an officer of their corporation or limited liability company?

Ycs

    X     No

If yes, please indicate the member of the City Council or Planning Commission who is involved and list the name(s) of the person or persons with whom the City Official holds an interest. Also list the Assessor's Parcel Number if the property in which the interest is held is different from the case parcel.

City Official: \_\_\_\_\_

Partner(s): \_\_\_\_\_

APN: \_\_\_\_\_

Signature of Property Owner: [Signature]

Print Name: MURRAY RAKOWSKY


Subscribed and sworn before me

This 12<sup>th</sup> day of MARCH, 2008

Cheryl Lou Bogart  
Notary Public in and for said County and State





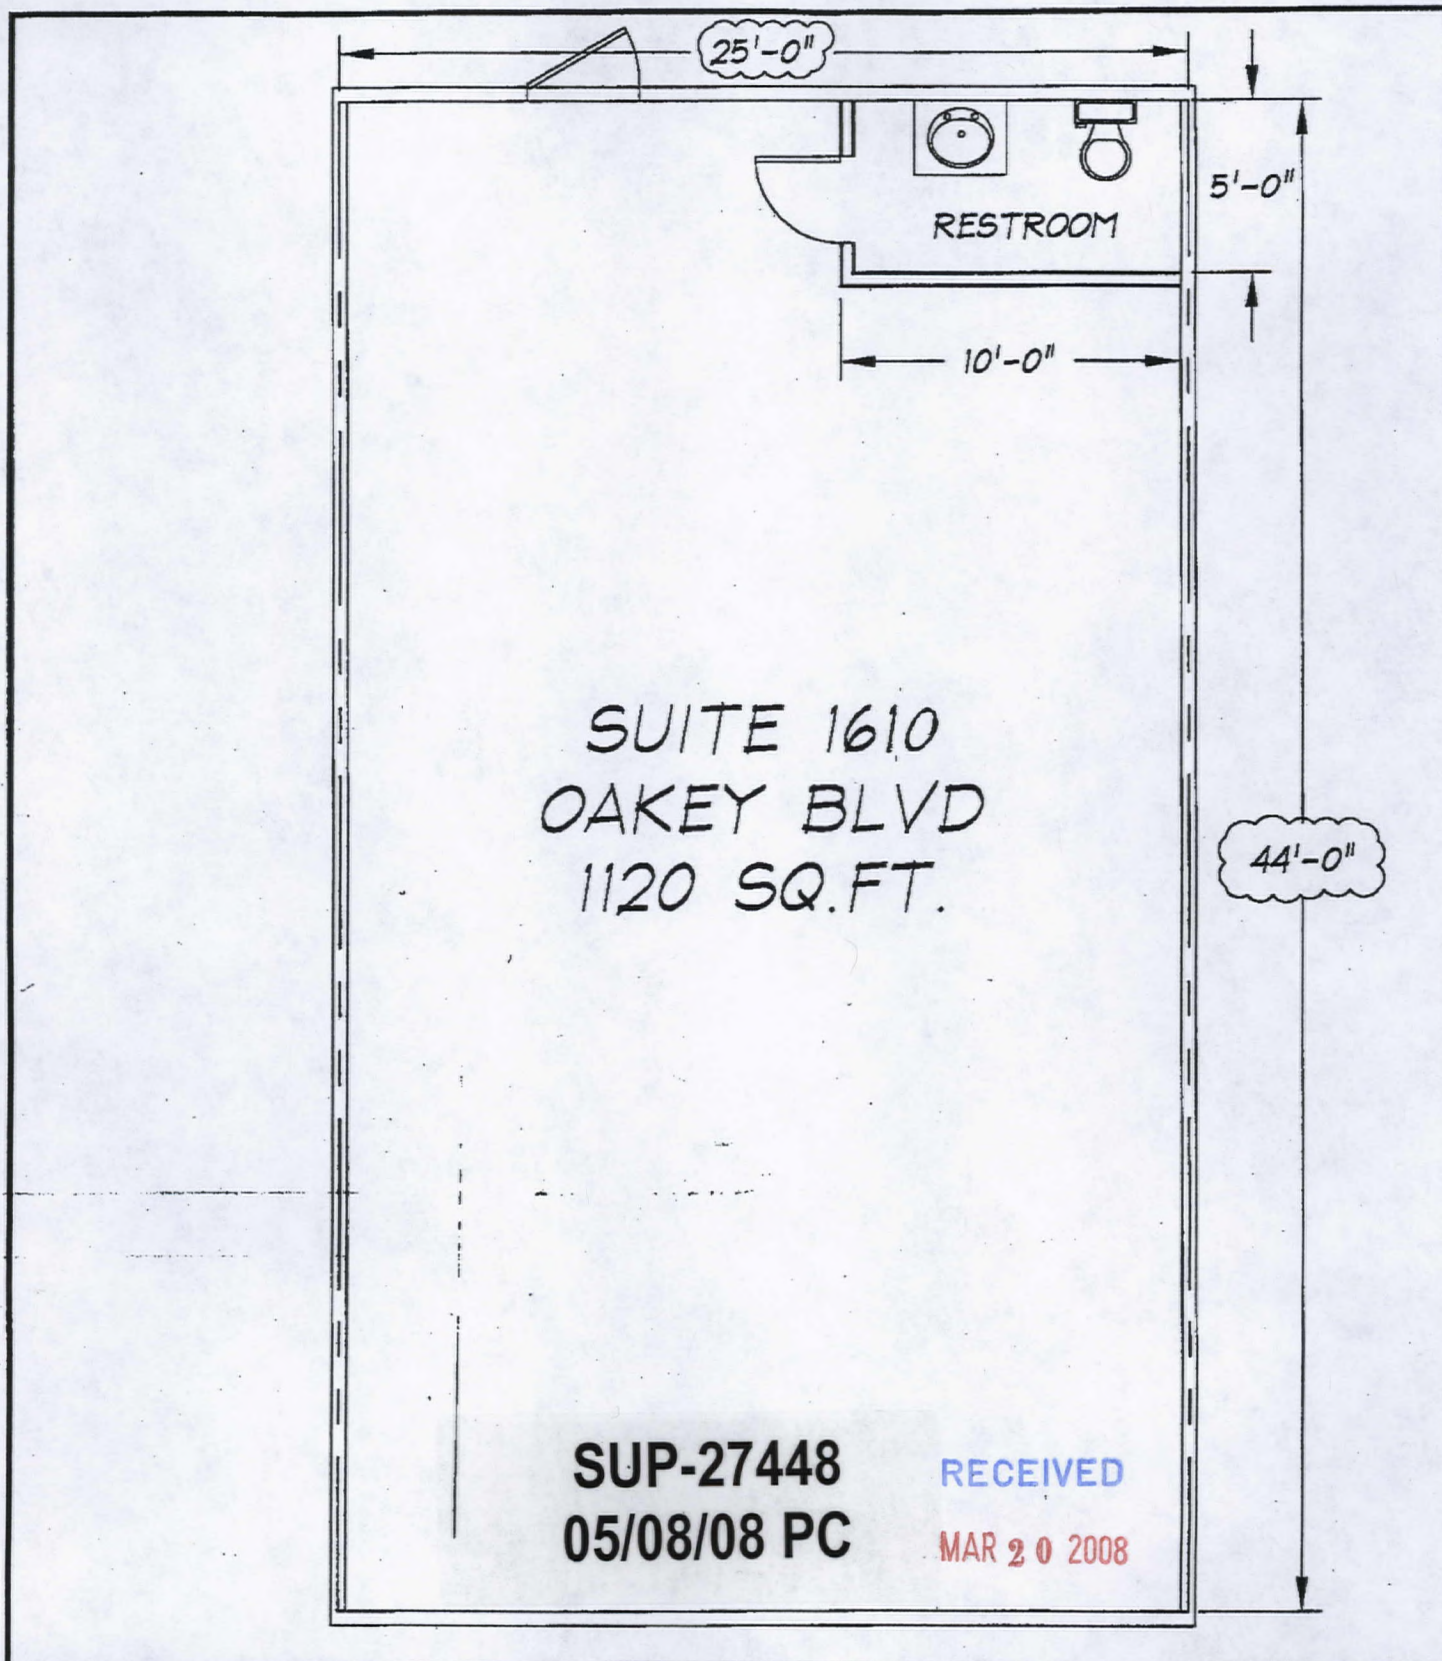

SUP-27448  
05/08/08 PC

RECEIVED

MAR 20 2008

|                    |                                |                             |
|--------------------|--------------------------------|-----------------------------|
| Project No.        | Title: OAKLEY CENTER UNIT 1610 |                             |
|                    | SHEET 1 OF 1                   |                             |
| Scale: 3/16"=1'-0" | Project: OAKLEY CENTER         |                             |
| Drawn: SDK         | Creation Date: 02-23-08        | Plot Date: 02-23-08 1:45 PM |

WESTERN EMPIRE  
BUILDERS

10161 PARK RUN DRIVE SUITE 150 702-318-6580 FAX 702-318-6581